


Gawron Turgeon
 ARCHITECTS
 29 Black Point Road
 Scarborough, Maine 04074
 www.gawronturgeon.com
 207-883-6307 tel 207-883-0361 fax

PRUDENTIAL
 TWO PORTLAND SQUARE FOURTH FLOOR
 PORTLAND, MAINE



- SYMBOL LEGEND**
- EXIT LIGHT FIXTURE-UNSWITCHED
 - EMERGENCY BATTERY UNIT - WITH TWO HEADS
 - FIRE ALARM AUDIO/VISUAL, MOUNT 6'-8" AFF - NUMERAL DENOTES CANDELA RATING
 - FIRE ALARM VISUAL STROBE ONLY - FLUSH MOUNT 6'-8" AFF NUMERALS DENOTE CANDELA RATINGS.
 - FIRE ALARM PULL STATION - MOUNT 48" AFF
 - RM DENOTES EXISTING DEVICE TO REMAIN

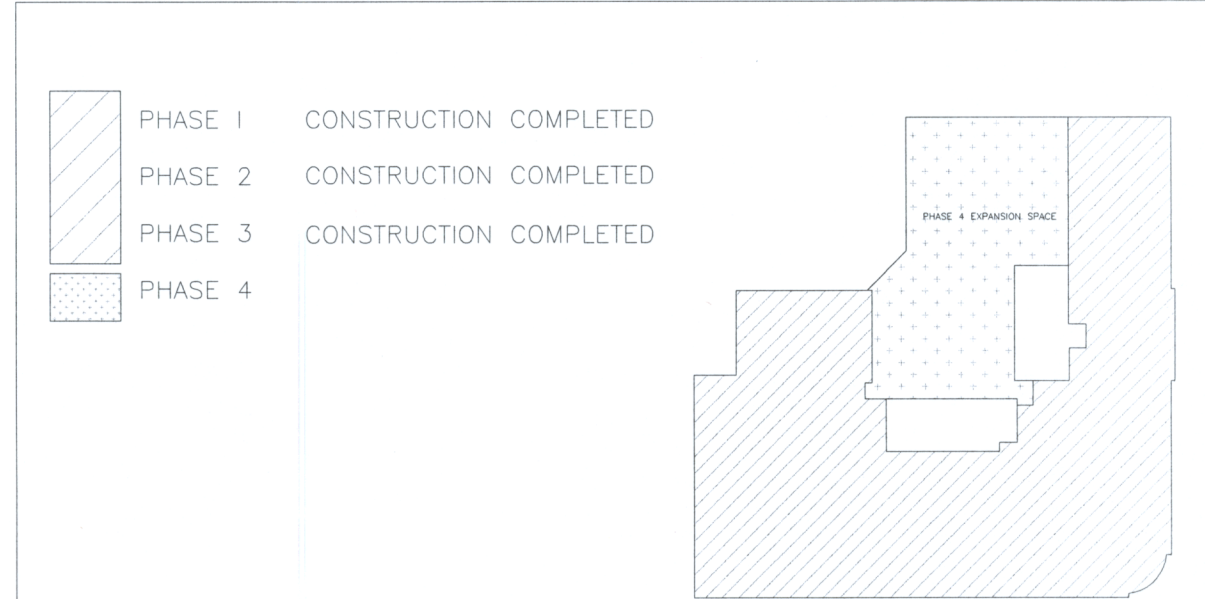

REVISIONS		
#	DATE	DESCRIPTION

DATE:	07.10.09
PROJECT #	020109
DRAWN BY:	SPD
CHECKED BY:	WSB
DRAWING SCALE	AS NOTED

SHEET TITLE
 FOURTH FLOOR ELECTRICAL LIFE SAFETY PLAN

LS101

LS1 FOURTH FLOOR ELECTRICAL LIFE SAFETY PLAN

KEY PLAN



© COPYRIGHT 1985-2003
 REPRODUCTION OR RESALE OF
 THIS DOCUMENT WITHOUT
 WRITTEN PERMISSION OF
 GAWRON ARCHITECTS IS PROHIBITED