





PLAQUE SPECIFICATIONS:

BACKGROUNDS: 1/8" THICK ALUMINUM PAINTED PWS #34: GREEN AND ADHERED TO WALL WITH ADHESIVE.

LETTERING: CUT FROM 1/4" THICK ACRYLIC AND PAINTED WHITE. ALL LETTERS ARE ATTACHED TO PLAQUES WITH ADHESIVE.

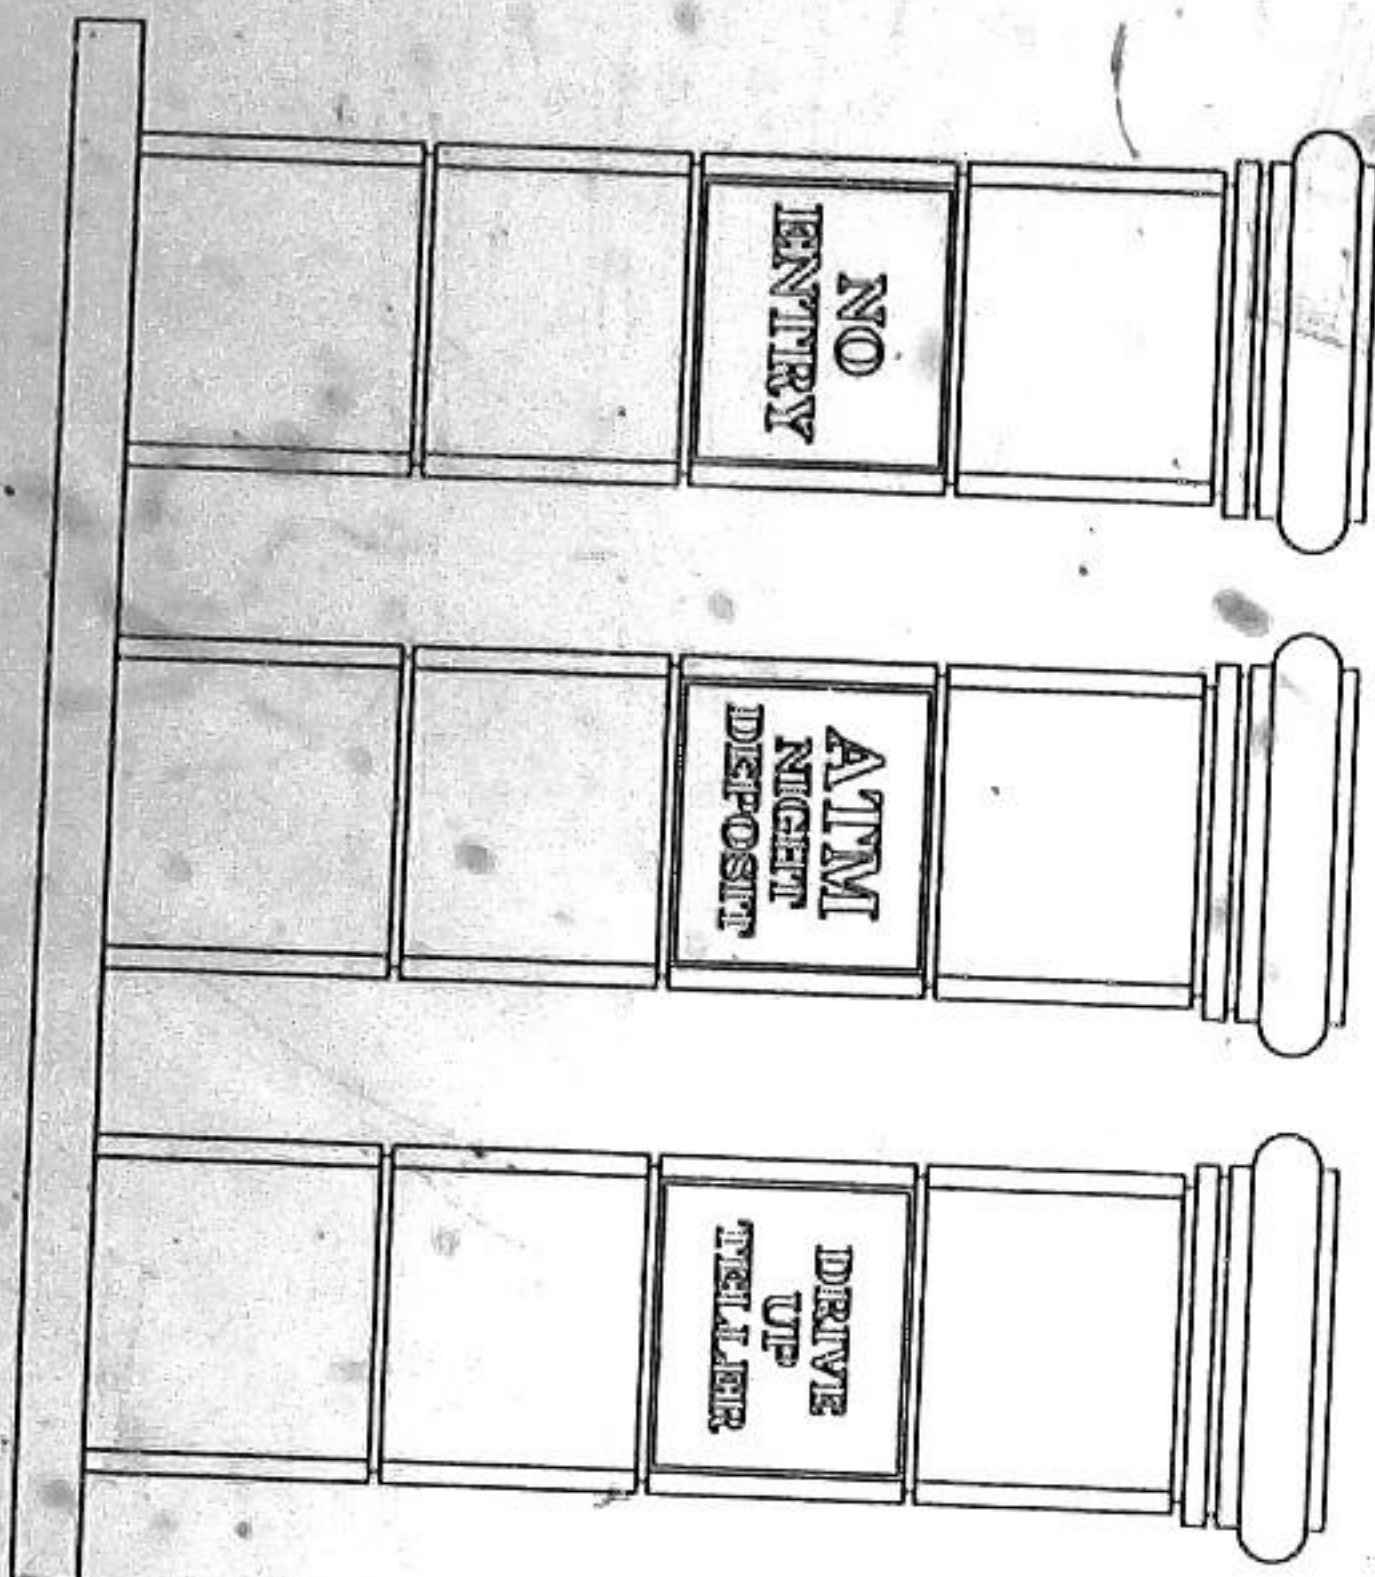

NON-ILLUMINATED PLAQUES ON DRIVE THRU COLUMNS
SCALE: 1/2" = 1'-0"

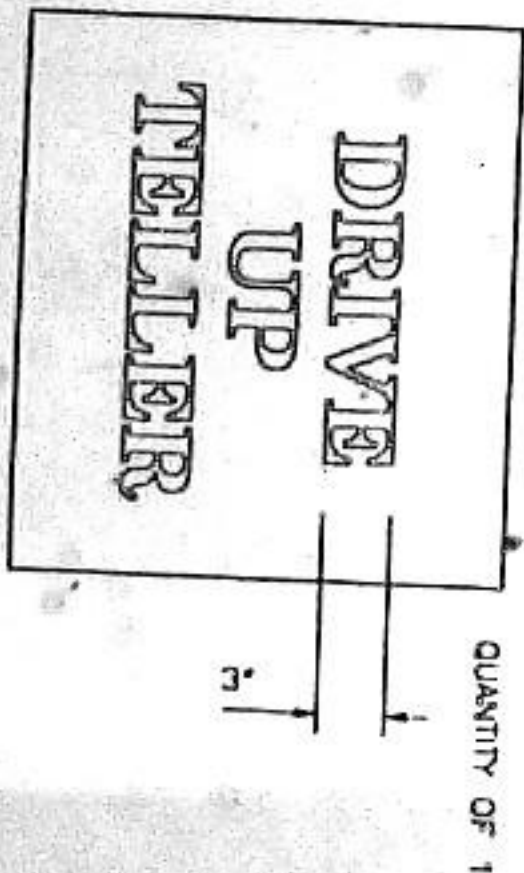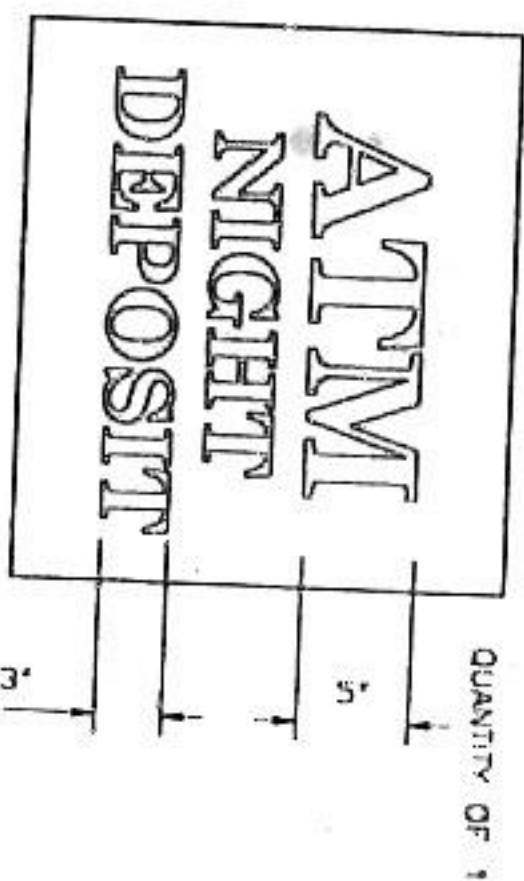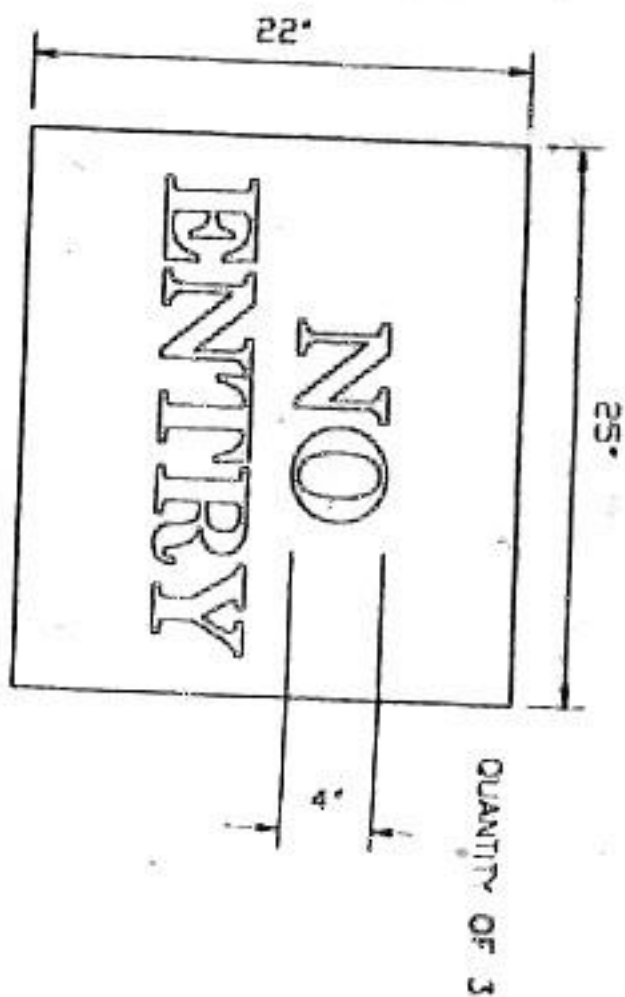

PLAQUE DETAILS
SCALE: 1" = 1'-0"

SHEET 4	OF 5	FILE	DATE 2/3/96	SCALE 1/2" = 1'-0"	REVISION	SERIAL	DATE
PROJECT PEOPLES BANK DRIVE-UP ATM ONE PORTLAND SQUARE PORTLAND, MAINE			CLIENT RPA	ADDRESS 845 S. GRANT AVE	CITY COLUMBUS	STATE OHIO	
LAST REVISION 8/25/96			SALES PERSON ED PENNA	DESIGNER R.T. KING	APPROV.		
DRAWING NO. ONEPORT4			ORIGINAL W.O.	DATE			



VACUPFORM
INDUSTRIES, INC.
1877 E. 17th AVENUE
COLUMBUS, OHIO 43230
TOLL FREE 1-800-355-1445