


MTL 10/24/64-101

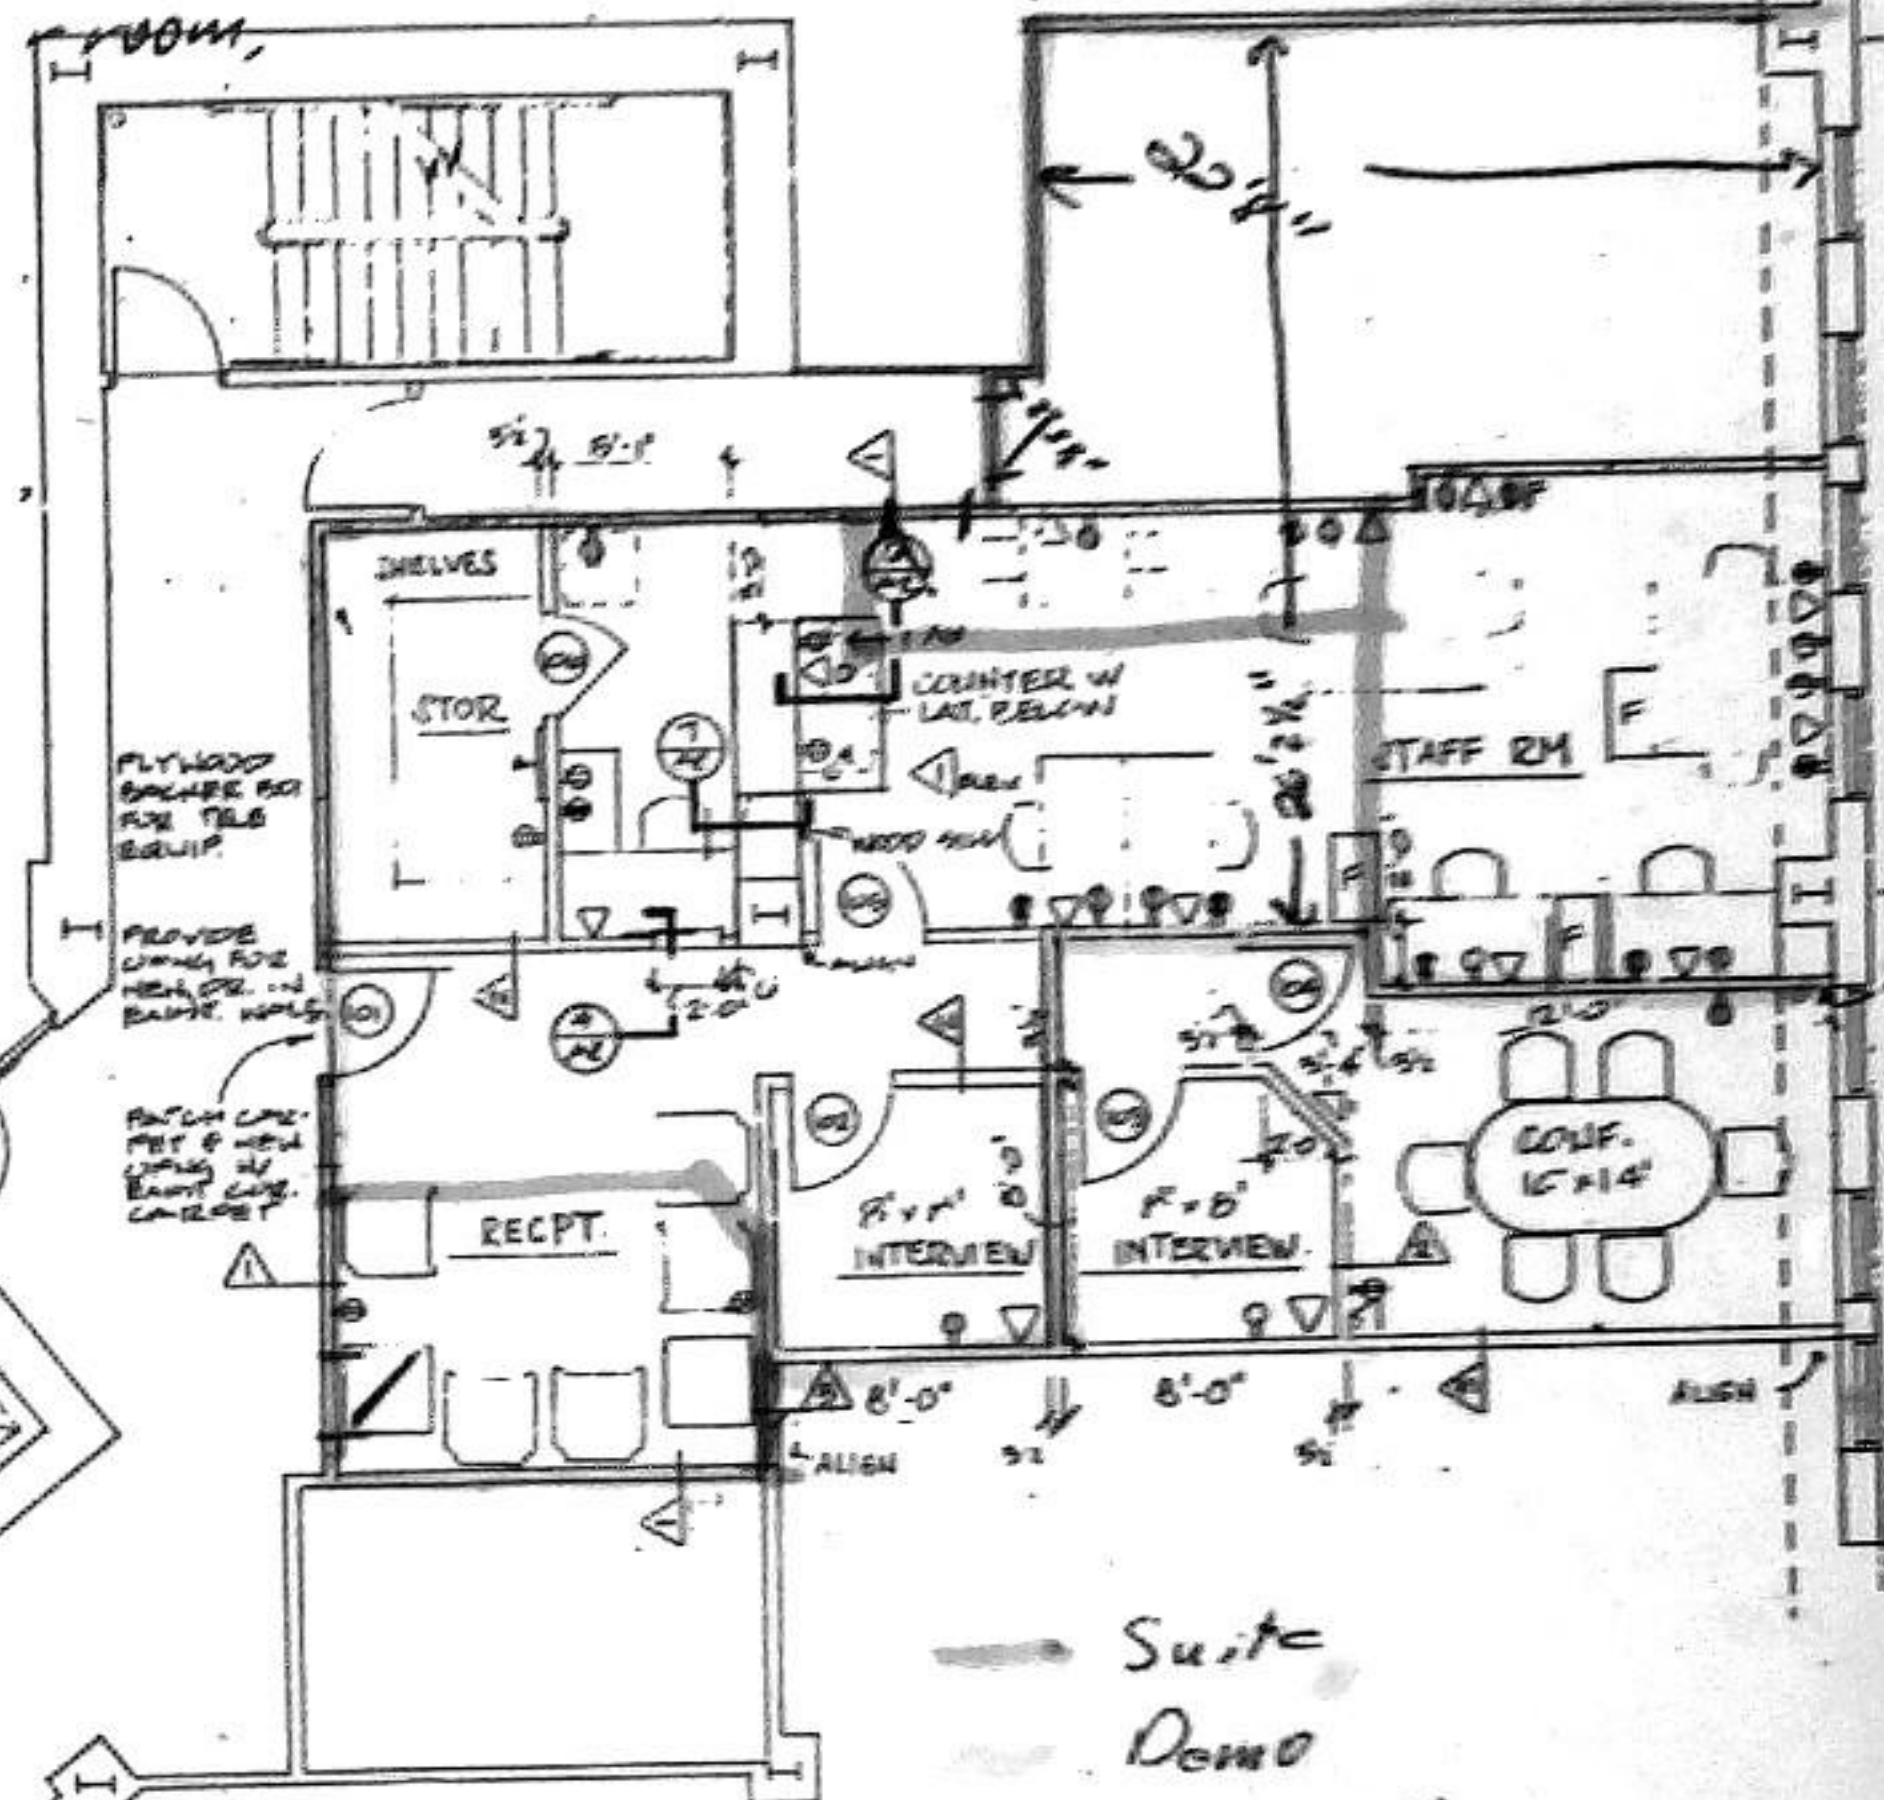

PLYWOOD BRACKETS FOR THE TELS EQUIP.

PROVIDE CHAIRS FOR HERE OR IN BATH. HOLD

PATCH CARPET WITH NEW CARPET IN BATH. HOLD

- Suite
- Demo
- New Wall

MGI  
One Putnam Square Inc.  
M