



EXISTING SINGLE FACE DIRECTIONAL SIGN  
NON - ILLUMINATED

SCALE: 3/4" = 1'-0"

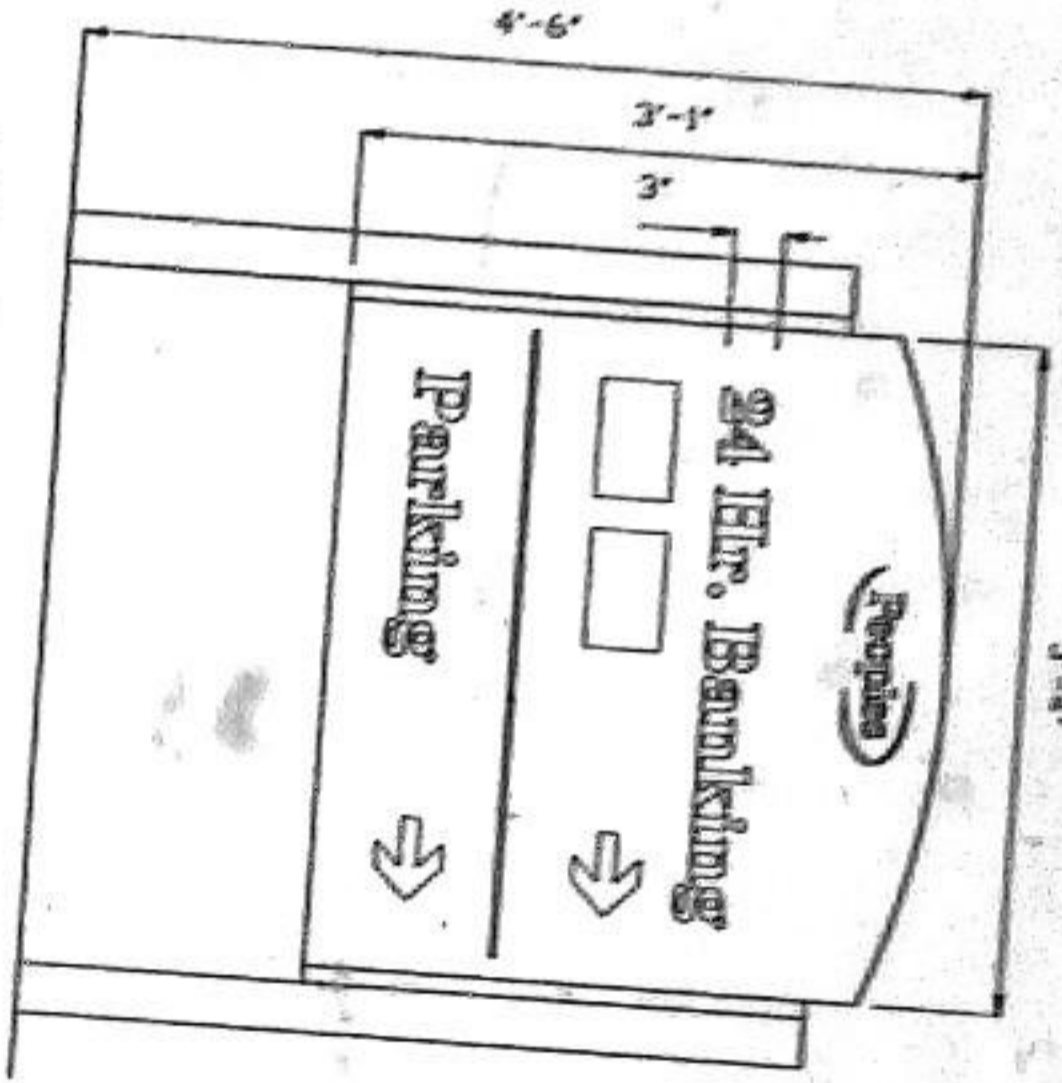

EXISTING DOUBLE FACE DIRECTIONAL SIGN  
NON - ILLUMINATED

SCALE: 3/4" = 1'-0"

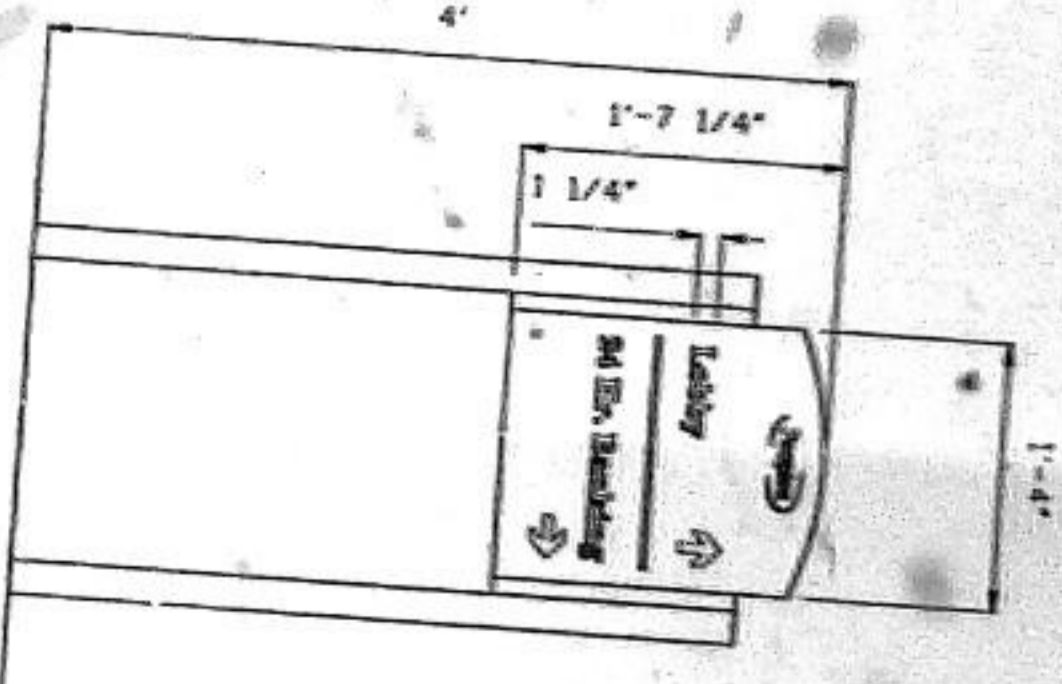

EXISTING SINGLE FACE DIRECTIONAL SIGN  
NON - ILLUMINATED

SCALE: 3/4" = 1'-0"

TOTAL OF THREE EXISTING DIRECTIONAL SIGNS  
REPAINTING: ALL THREE SIGN'S FACES ARE TO BE REPAINTED PMS #341 GREEN.  
ALL THREE SIGN'S POLES ARE TO BE REPAINTED PMS #432 GREY.  
COPY: ALL COPY IS TO BE REPLACED WITH HIGH PERFORMANCE WHITE VINYL GRAPHICS INCLUDING LOGOS,  
STIPING AND ARROWS.

THE DOUBLE FACED SIGN IS TO HAVE THE BANK CARD LOGOS REPLACED AFTER REPAINTING OF THE SIGN FACES.

DATE	2/23/88	SCALE	3/4" = 1'-0"	REVISION		ISSUE		DATE	
CLIENT	RPA	ADDRESS	845 SOUTH GRANT AVE.	CITY	COLUMBUS	STATE	OH		
DESIGNER	LD PENNA	RESPONSIBLE	ICE KING	DATE					
PROJECT	PEOPLES DIRECTIONAL SIGNAGE ONE PORTLAND SQUARE PORTLAND, MAINE								
LAST REVISION	6/25/88								
DRWG. NO.	ONEPORTS								



THIS IS AN EXHAUSTIVE LISTING OF THE PROJECT. USE IN CONNECTION WITH A PROJECT BIDDING PLAN FOR THE PROJECT. IT IS NOT TO BE REPRODUCED, COPIED, OR PUBLISHED IN ANY FORM WITHOUT THE WRITTEN PERMISSION OF V&P INDUSTRIES, INC.