

(1) 4'-10" X 15'-0" X 3" .090 METAL MOUNTING BACKGROUND (TO HOUSE ELECTRICAL) PAINTED TO MATCH BUILDING UPPER STORY BLOCKS / MOUNTED FLUSH TO BUILDING
 ELECTRICAL NOTES: 110 VOLT 20 AMP CIRCUIT REQUIRED
 (1) SET OF CHANNEL LETTERS / FACE LIT TOTAL SQ. FT = 29.07


LETTERS: FACES: 1/8" WHITE ACRYLIC W/ CUSTOM PRINTED DUAL COLOR VINYL / 1" TRIM PANTONE #7644 3 1/2" RETURNS: PANTONE #7644 / BACKS: METAL WHITE INTERIOR
 UNDERSCORE: FACES: 1/8" WHITE ACRYLIC W/ CUSTOM PRINTED WHITE DUAL COLOR VINYL / 1" TRIM PANTONE #425 3 1/2" RETURNS: PANTONE #425 / BACKS: METAL WHITE INTERIOR

3" B/G TO CONTAIN POWER
 STUD MOUNTED 1" OFF B/G


MINIMUM LETTER STROKE 1.375"



ILLUMINATION AT NITE

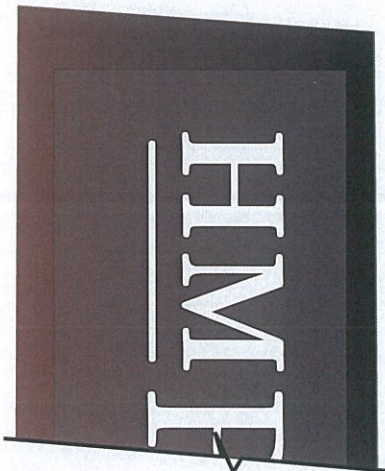


ELECTRICAL BOX
 RACEWAY BIG TO HOUSE POWER
 N.T.S.
 BIG MOUNTED TO BRICKWORK USING 2" X 2" X 1/4" ALUMINUM ANGLE CLIPS TOP AND BOTTOM DRAIN HOLES STAINLESS STEEL HARDWARE ALL WALL PENETRATION TO BE SEALED WITH SILICONE

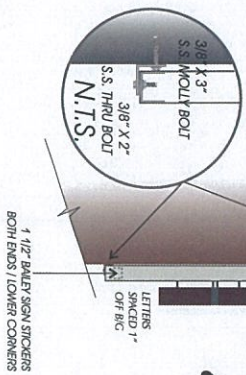

1 1/2" BAILEY SIGN STICKERS BOTH ENDS / LOWER CORNERS

WHITE ACRYLIC FACES WITH CUSTOM PRINTED 3M WHITE DUAL COLOR VINYL

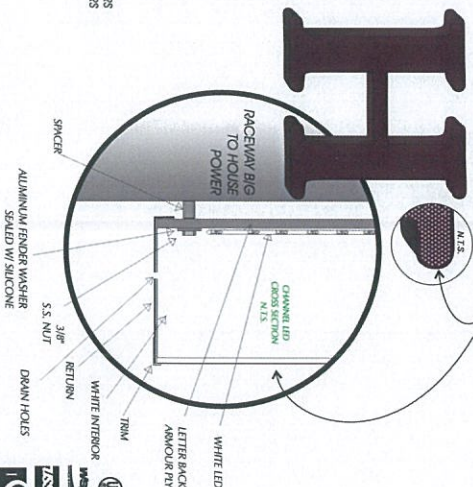

HMPayson

PAYSON PANTONE # PMS #7644 C

PMS #425 C

WHITE ACRYLIC FACES WITH CUSTOM PRINTED 3M WHITE DUAL COLOR VINYL

B/G MATCH TO BUILDING MATERIAL SW #6148 WOOL SKEIN

PLEASE NOTE:

THIS IS A PROGRESS DRAWING - FIELD MEASUREMENTS MAY VARY FROM THE DRAWING. THIS DESIGN IS THE EXCLUSIVE PROPERTY OF HMPAYSON INCORPORATED AND ALL RIGHTS TO ITS USE ON THE PROJECT ARE RESERVED.
 HMPAYSON INCORPORATED IS LIMITED BY THE ACTUAL MANUFACTURING CAPABILITY OF THE MANUFACTURER. HMPAYSON INCORPORATED DOES NOT GUARANTEE THE ACCURACY OF SUBMITTED SPECIFICATIONS THAT WILL BE GUARANTEED.
 IF AN ELECTRICAL SIGN, THEN INSTALLATION MUST BE ACCORDING TO THE NATIONAL ELECTRICAL CODE AND THE NATIONAL ELECTRICAL CODE. THE NATIONAL ELECTRICAL CODE IS THE STANDARD FOR ALL ELECTRICAL WORK. THIS INCLUDES PERMIT OBTAINING AND HOLDING OF THE SIGN. ALL ELECTRICAL SIGNS REQUIRE ROUTINE MAINTENANCE.
 CLIENT

ACCEPTANCE SIGNATURE DATE
 BAILEY SIGN SALES REPRESENTATIVE

APPROVED DATE

Bailey Sign
 www.baileysign.com
 Call: Westbrook, ME 60322
 207-771-8300 Fax: 207-771-8300
 E-Mail: sales@baileysign.com

CUSTOMER / SIGN LOCATION
HMPAYSON
 ONE PORTLAND SQUARE
 PORTLAND, MAINE

DATE 12/13/2016
 DRAWN BY: DB / LWM

| REVISION | DATE / NOTES / DRAWN |
|----------|---|
| R1 | 12/15/16 REDRAW TO MIN 1.5" STROKE |
| R2 | 12/28/16 REDRAW TO MIN 1.375" STROKE |
| R3 | 1/18/17 REDRAW TO CHANNEL LETTER FACE LIT |
| R4 | 2/14/17 REVISE BIG COLOR |

DRAWING # 075417 AB R4