

G3. Outside Map.

Chart 038
Block 1502
Lot 001

TWO

PORTLAND SQUARE

20'

465

liquid m²


PLANTER

ROPE RAILS

SEATS

TABLES

Post

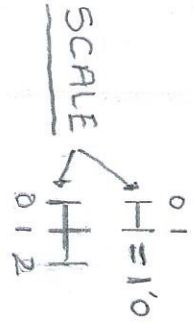

60 Ant. Audio

SIDE WALK

18'

10'

2'

6" CURB

← FORE STREET →

G3. Outside Map.

Chart 038
Block 1302
Lot 001

TWO

PORTLAND SQUARE

20'

465

liquid M²


PLANTER

ROPE RAILS

SEATS

TABLES

Post

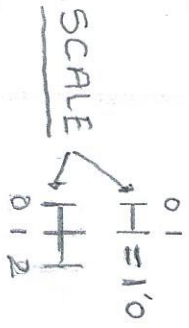

60 Ant. Auler

18'

10'

2'

SIDE WALK

6" CURB

← FORE STREET →

