


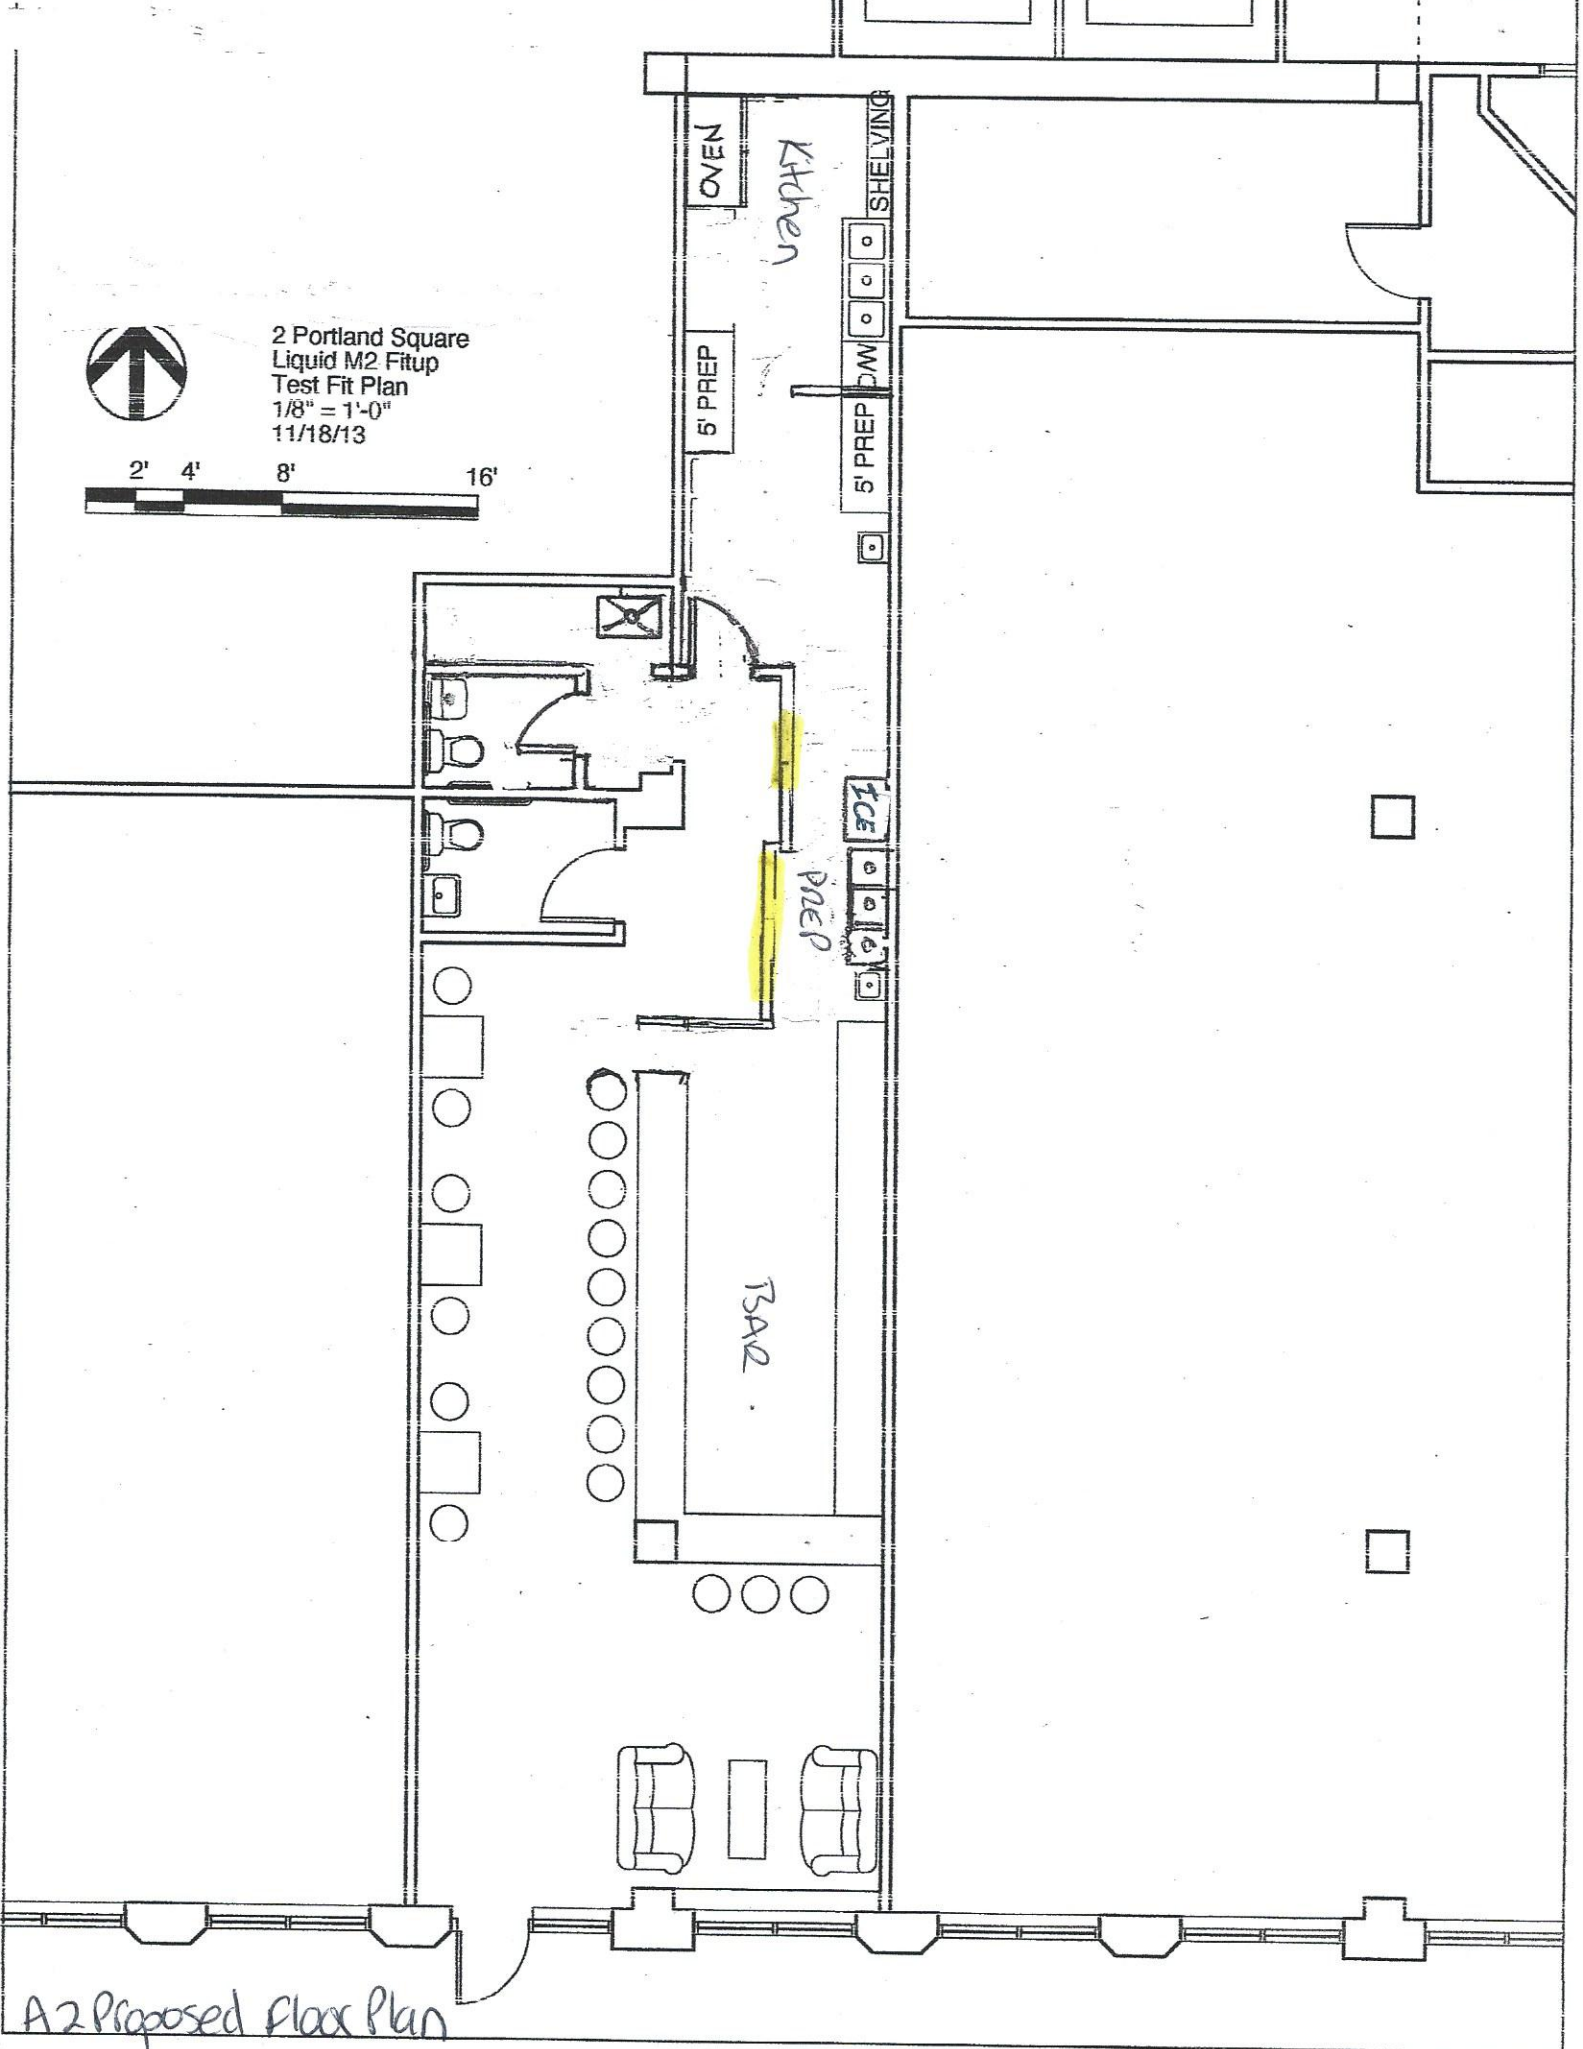

2 Portland Square
Liquid M2 Fitup
Test Fit Plan
1/8" = 1'-0"
11/18/13



A2 Proposed Floor Plan