


SI Structural Floor Plan

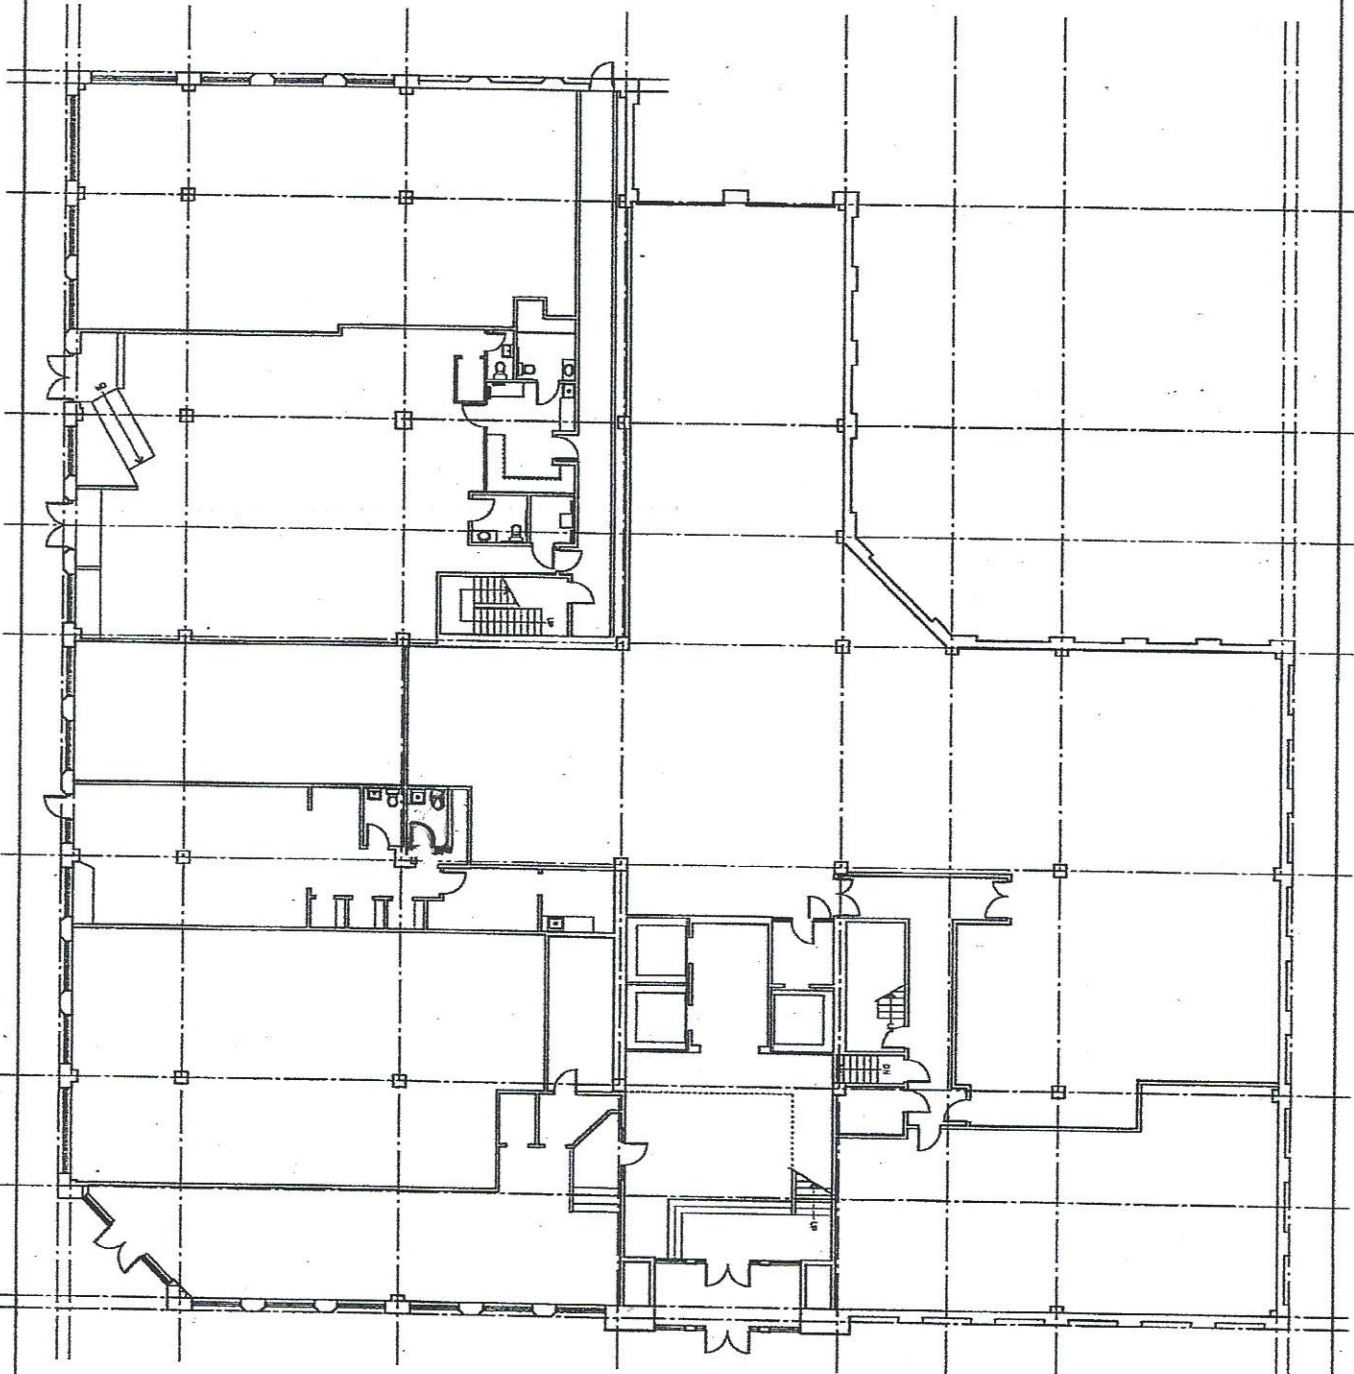

NOTE:
 THIS DRAWING IS A MEASURED DRAWING OF
 EXISTING CONDITIONS AND DOES NOT
 REPRESENT THE ARCHITECT'S DESIGN OR
 CONSTRUCTION OF THE BUILDING.

© 2011 Michael R. Charek, P.E.



Sheet	Revisions	Scale: 1/8" = 1'-0"	2 Portland Square Measured Drawings 2 Portland Square Portland, ME 04101	Michael R. Charek Architect 25 Hartley Street Portland, Maine 04102 (207) 761-5555
	Date: 11/18/10	Title: EXISTING STRUCTURE LEVEL PLAN		