

IBC 2009 CODE DATA	
FLOOR AREA GROUND FLOOR	22,240 SF
FLOOR AREA BEING RENOVATED	3,600 SF
NUMBER OF STORIES	7
TYPE OF CONSTRUCTION – TABLE 601	I-B
USE AND OCCUPANCY CLASSIFICATION FOR SUITE – SECTION 304.1	B
BUILDING HEIGHT LIMITATION – TABLE 503	11 STORIES
BUILDING HEIGHT LIMITATION – WITH ALLOWABLE INCREASES	N/A
BUILDING AREA LIMITATION PER FLOOR – TABLE 503	UNLIMITED
BUILDING AREA LIMITATION PER FLOOR – WITH ALLOWABLE INCREASES	N/A
OCCUPANT LOAD FOR SUITE – TABLE 1004.1.1	36
MAXIMUM EXIT TRAVEL DISTANCE – TABLE 1016.1	300 FEET
MAXIMUM COMMON PATH OF TRAVEL DISTANCE – SECTION 1014.3	100 FEET
MINIMUM NUMBER OF EXITS – TABLE 1021.1	2
FIRE RESISTANT CONSTRUCTION:	
STRUCTURAL FRAME	2 HOUR
EXTERIOR BEARING WALLS	2 HOUR
INTERIOR BEARING WALLS	2 HOUR
EXTERIOR NONBEARING WALLS	0 HOUR
INTERIOR NONBEARING WALLS	0 HOUR
FLOOR CONSTRUCTION	2 HOUR
ROOF CONSTRUCTION	1 HOUR
STAIR ENCLOSURES AND ELEVATOR SHAFTS	2 HOUR
FIRE EXTINGUISHERS	1 AT EACH EXIT 3-A 10-B-C
NOTES	


NFPA 101 2009 CODE DATA	
FLOOR AREA	22,240 SF
FLOOR AREA BEING RENOVATED	3,600 SF
NUMBER OF STORIES	7
TYPE OF CONSTRUCTION – NFPA 220	II-222
OCCUPANT LOAD FOR SUITE – TABLE 7.3.1.2	1
USE GROUP CLASSIFICATION FOR SUITE – SECTION 3.3.178.3	B
MAXIMUM EXIT TRAVEL DISTANCE – SECTION 38.2.6.3	300 FEET
MAXIMUM COMMON PATH OF TRAVEL DISTANCE – SECTION 38.2.5.3.1	100 FEET
MINIMUM NUMBER OF EXITS – TABLE 38.2.4.1	2
FIRE RESISTANT CONSTRUCTION:	
EXTERIOR BEARING WALLS	2 HOUR
INTERIOR BEARING WALLS	2 HOUR
COLUMNS	2 HOUR
BEAMS, GIRDERS, TRUSSES, AND ARCHES	2 HOUR
FLOOR CONSTRUCTION	2 HOUR
ROOF CONSTRUCTION	1 HOUR
STAIR ENCLOSURES AND ELEVATOR SHAFTS	2 HOUR
FIRE EXTINGUISHERS	1 AT EACH EXIT 3-A 10-B-C
NOTES	




LIFE SAFETY PLAN NOTES

1. PLAN SHOWS EXIT TRAVEL DISTANCE. FOR EXIT SIGNS, EMERGENCY LIGHTING, AND FIRE ALARM SYSTEM SEE ELECTRICAL SHEET E1.

1 LIFE SAFETY PLAN
 SCALE: 1/8" = 1'-0"
 2' 4' 8' 16'
 AREA NOT IN CONTRACT

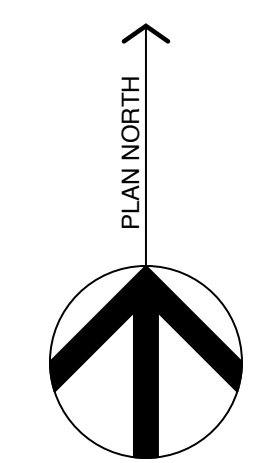

Michael Charek Architects
 25 Hartley Street
 Portland, Maine 04103
 (207) 761-0556

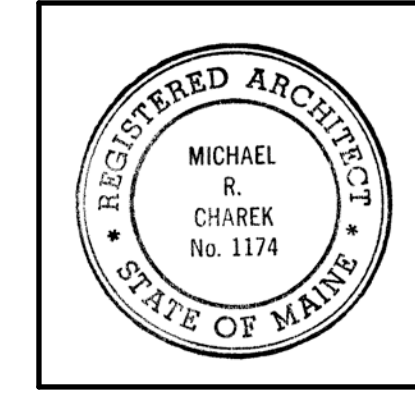

Offices for Casco Bay Eyecare
 Street Level
 2 Portland Square
 Portland, ME 04101

Title
 LIFE SAFETY PLAN

Scale: 1/8" = 1'-0"

Date: 9/4/15

Revisions

Sheet
G1