

NELSON

Neko Architecture, Inc.
a licensed affiliate

1201 Marquette Avenue South - Suite 200
Minneapolis, MN 55403
Phone: (612) 822-1211
Fax: (612) 822-1006

Consultant:



RBC WEALTH
MANAGEMENT
RBC PLAZA
60 S. 6TH STREET
MINNEAPOLIS, MN
55402

Client:

| Description | No. | Qty. | Date |
|----------------------|-----|------|------------|
| ISSUED FOR PERMIT | | | 01/29/2016 |
| ISSUED FOR BID | | | 02/03/2016 |
| ISSUED FOR LL REVIEW | | | 01/20/2016 |



Seal:

RBC PORTLAND OFFICE RENOVATION
RBC WEALTH MANAGEMENT
TWO PORTLAND SQUARE, 5TH FLOOR
PORTLAND, ME 04101

Project Title & Address:


WALL DETAILS

Sheet Title:


Proj. No: 16-01836-00
Drawn By: DLF
Project Manager: RDS
Prepared By: DLF
Date:
Reviewed By: RDS
Date:
Approved By: RDS
Date:

A7-3


ALL DIMENSIONS AND CONDITIONS MUST BE CHECKED AND VERIFIED ON SITE BY THE CONTRACTOR AND SUB-CONTRACTORS. THE PROJECT MANAGER SHALL BE NOTIFIED BY WATCHING OF ANY DISCREPANCIES PRIOR TO PROCEEDING WITH THE WORK.
© NELSON 2016 ALL RIGHTS RESERVED

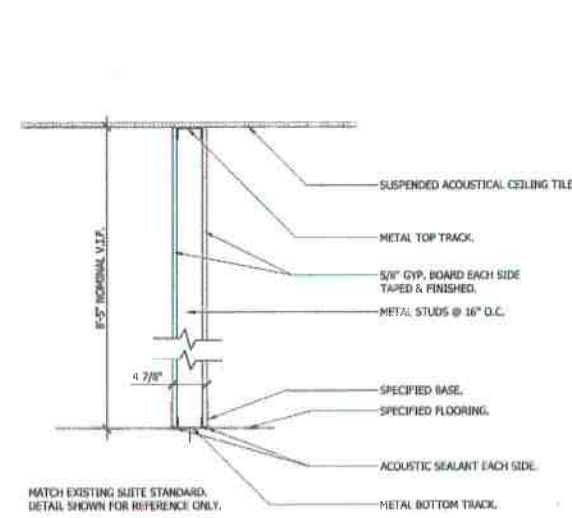

1 STANDARD PARTITION - TYPE 'A'
1\"/>

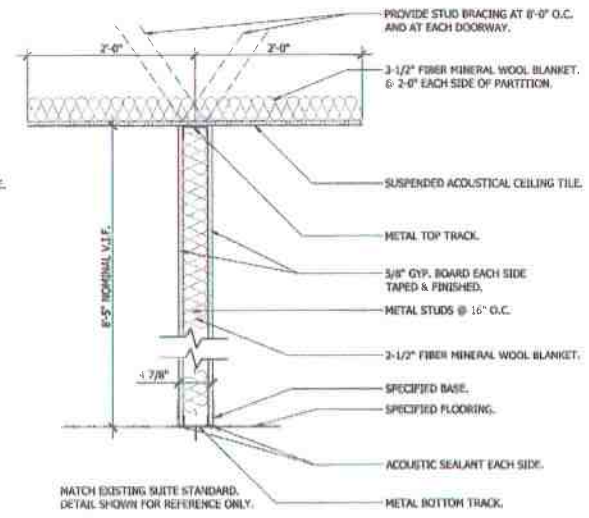

2 STANDARD ACOUSTICAL PARTITION - TYPE 'B'
1\"/>

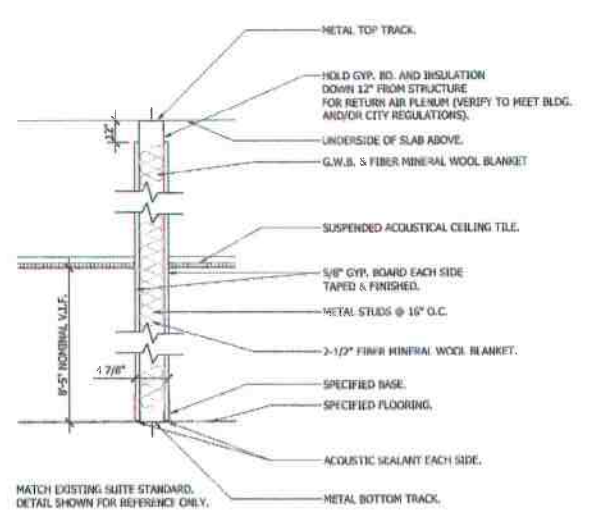

3 FULL HEIGHT ACOUSTICAL PARTITION - TYPE 'C'
1\"/>

Plot Date: 3/29/2016 10:21:13 AM Filename: L:\Projects\3000 - Long Lumber\America\ME\16\01836\00-RBC-WM-Portland_RBCF_Drawing\A7-3\A7-3.dwg User: Dolly Public Device: DWG To PDF.pc3 Plottable: NELSON-PLT-plot09.dwg