

**ELECTRICAL DEMO WORK NOTES**

① EXISTING ELECTRICAL CLOSET THAT SERVES SEVENTH FLOOR AMERIPRISE FINANCIAL SUITE. REFER TO PLAN DE102 FOR FURTHER INFO.

**ELECTRICAL DEMO GENERAL NOTES**

1. ALL EXISTING LIGHTING FIXTURES REMOVED DURING DEMOLITION SHALL BE TURNED OVER TO OWNER. COORDINATE WITH OWNER'S REPRESENTATIVE.

**ELECTRICAL DEMO LEGEND**

- CP DENOTES RECEPTACLE COVER PLATE
- WP DENOTES WEATHERPROOF CONSTRUCTION
- RP DENOTES EXISTING ELECTRICAL EQUIPMENT TO BE REPLACED
- RM DENOTES EXISTING ELECTRICAL EQUIPMENT TO REMAIN
- RL DENOTES EXISTING ELECTRICAL EQUIPMENT TO BE RELOCATED
- RV DENOTES EXISTING ELECTRICAL EQUIPMENT TO BE REMOVED



LEVEL SEVEN EXISTING LIGHTING CONDITIONS & DEMO PLAN

SCALE: 1/8" = 1'-0"



**RSP Architects, Ltd**  
 1220 Marshall Street NE  
 Minneapolis  
 MN 55413-1036  
 612.677.7100  
 612.677.7498 fax  
 www.rsparch.com

**PROJECT CONTACT:**  
 Bob Pick, Job Captain 612-477-7245

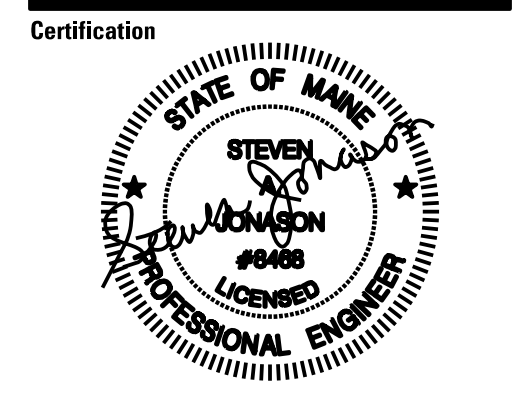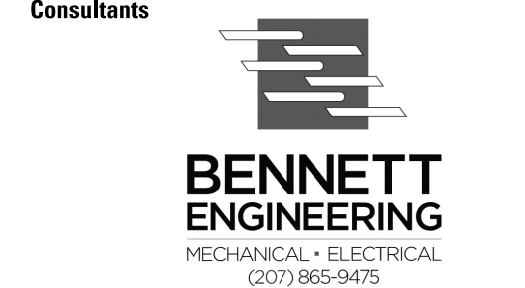

Signature: Steven A. Jonason  
 Registration No.: 8488  
 Expiration Date:  
 Signing Date:



AMPF Project #  
 17621008028E  
 AMPF Cost Center #  
 3071  
 AMPF Project Name  
 PORTLAND

**TENANT IMPROVEMENT**

**AMERIPRISE FINANCIAL**  
 2 PORTLAND SQUARE  
 7TH FLOOR  
 SUITE # 701  
 PORTLAND, ME 04101

Project No. 17621008028  
 Drawn By CAT  
 Checked By SAJ  
 Date 9/16/16

NOTICE: The designs shown and described herein including all technical drawings, graphics, and models thereof, are proprietary and cannot be copied, duplicated or commercially exploited, in whole or in part, without express written permission of RSP Architects, Ltd. These are available for limited review and evaluation by clients, consultants, contractors, government agencies, vendors and office personnel only in accordance with this Notice.

© Copyright RSP Architects, Ltd. 2016. All rights reserved.

No.	Date	Description
	9/16/16	PERMIT BID SET

LEVEL 7 EXISTING LIGHTING CONDITIONS & DEMO PLAN