

**LEVEL SEVEN EXPANSION LIGHTING PLAN**  
SCALE: 1/8" = 1'-0"

**LIGHTING WORK NOTES**

- 1. CONTRACTOR SHALL CONNECT RELOCATED FIXTURE TO EXISTING HALLWAY LIGHTING CIRCUIT L781-21 AND CONTROLS.
- 2. EXISTING RELOCATED LIGHT FIXTURE: CONTRACTOR SHALL CLEAN AND RELAMP. ALL LAMPS SHALL BE UNIFORM IN COLOR AND TEMPERATURE.
- 3. EXISTING EXIT SIGNAGE.
- 4. EXISTING RELOCATED MOTION SENSOR.
- 5. EXISTING RELOCATED SELF-CONTAINED EMERGENCY BATTERY UNIT.
- 6. CONTRACTOR SHALL CONNECT NEW/RELOCATED LIGHTING FIXTURES TO EXISTING SPARE 20A 1-POLE CIRCUIT BREAKER LOCATED AT SLOT #22 IN PANEL L781 UNLESS NOTED OTHERWISE.
- 7. CONTRACTOR SHALL CONNECT RELOCATED FIXTURE TO EXISTING LIGHTING CIRCUIT L781-1B.

**LIGHTING GENERAL NOTE**

- 1. REFER TO SHEET E201 FOR EXISTING PANEL LOCATIONS.

**LIGHT FIXTURE SCHEDULE**



TYPE	MANUFACTURER AND MODEL NUMBER	LAMP INFO	REMARKS
A	COLUMBIA LIGHTING CAT No P424-332G-LD36-S-EU	(2) 32W/T8, 3500K, 277V	2x4", 18-CELL PARABOLIC TO MATCH EXISTING
B	FRESOLITE CAT No CFF8126EBDMST372A1VC LP260X35K	26W/V4-PIN, 277V	0'-6" RECESSED DOWNLIGHT TO MATCH EXISTING
C	ESTILUZ LIGHTING CAT No T-2128-37N	(2) 150W/A19	PENDANT LIGHT LOCATED IN CONFERENCE RM MOUNTED AT 70" AFF
EBU	DUAL LITE L225N-03L	LED	SELF-CONTAINED, DUAL HEAD, EMERGENCY BATTERY UNIT WITH CAD BATTERY
EX	DUAL LITE LX SERIES LXURVE	LED	WHITE EXIT SIGNAGE WITH RED LETTERING

- NOTES:**  
 1. FIXTURES SHALL BE ENERGY STAR RATED OR HAVE HIGH PERFORMANCE BALLASTS AND LAMPS TO MEET STATE EFFICIENCY CRITERIA.  
 2. CONTRACTOR SHALL APPLY FOR ALL STATE EFFICIENCY INCENTIVES ON OWNER'S BEHALF.



**RSP Architects, Ltd.**  
 1220 Marshall Street NE  
 Minneapolis  
 MN 55413-1036  
 612.677.7100  
 612.677.7498 fax  
 www.rsparch.com

**PROJECT CONTACT:**  
 Bob Pick, Job Captain  
 612-477-7245

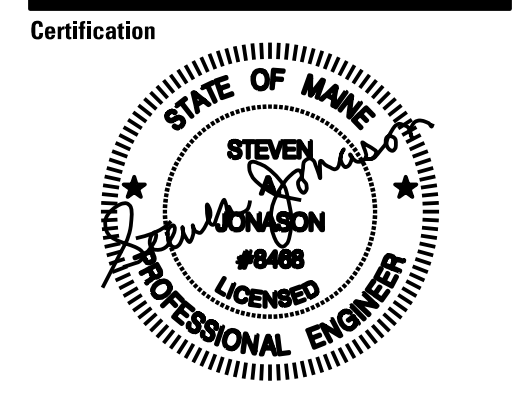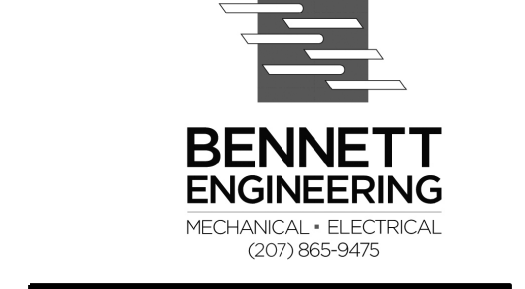

Signature: Steven A. Jonason  
 Registration No.: 8468  
 Expiration Date:  
 Signing Date:

Project For:



AMPF Project # 17621008028E  
 AMPF Cost Center # 3071  
 AMPF Project Name PORTLAND

**TENANT IMPROVEMENT**

**AMERIPRISE FINANCIAL**  
 2 PORTLAND SQUARE  
 7TH FLOOR  
 SUITE # 701  
 PORTLAND, ME 04101

Project No. 17621008028  
 Drawn By CAT  
 Checked By SAJ  
 Date 9/16/16

NOTICE: The designs shown and described herein including all technical drawings, graphics, and models thereof, are proprietary and cannot be copied, duplicated or commercially exploited, in whole or in part, without express written permission of RSP Architects, Ltd. These are available for limited review and evaluation by clients, consultants, contractors, government agencies, vendors and office personnel only in accordance with this Notice.  
 © Copyright RSP Architects, Ltd. 2016. All rights reserved.

**Revisions**

No.	Date	Description
	9/16/16	PERMANENT SET

LEVEL 7 LIGHTING PLAN

**E-101**