



IF THIS SHEET IS NOT 24 X 36 IT IS A REDUCED SCALE PRINT - SCALE ACCORDINGLY

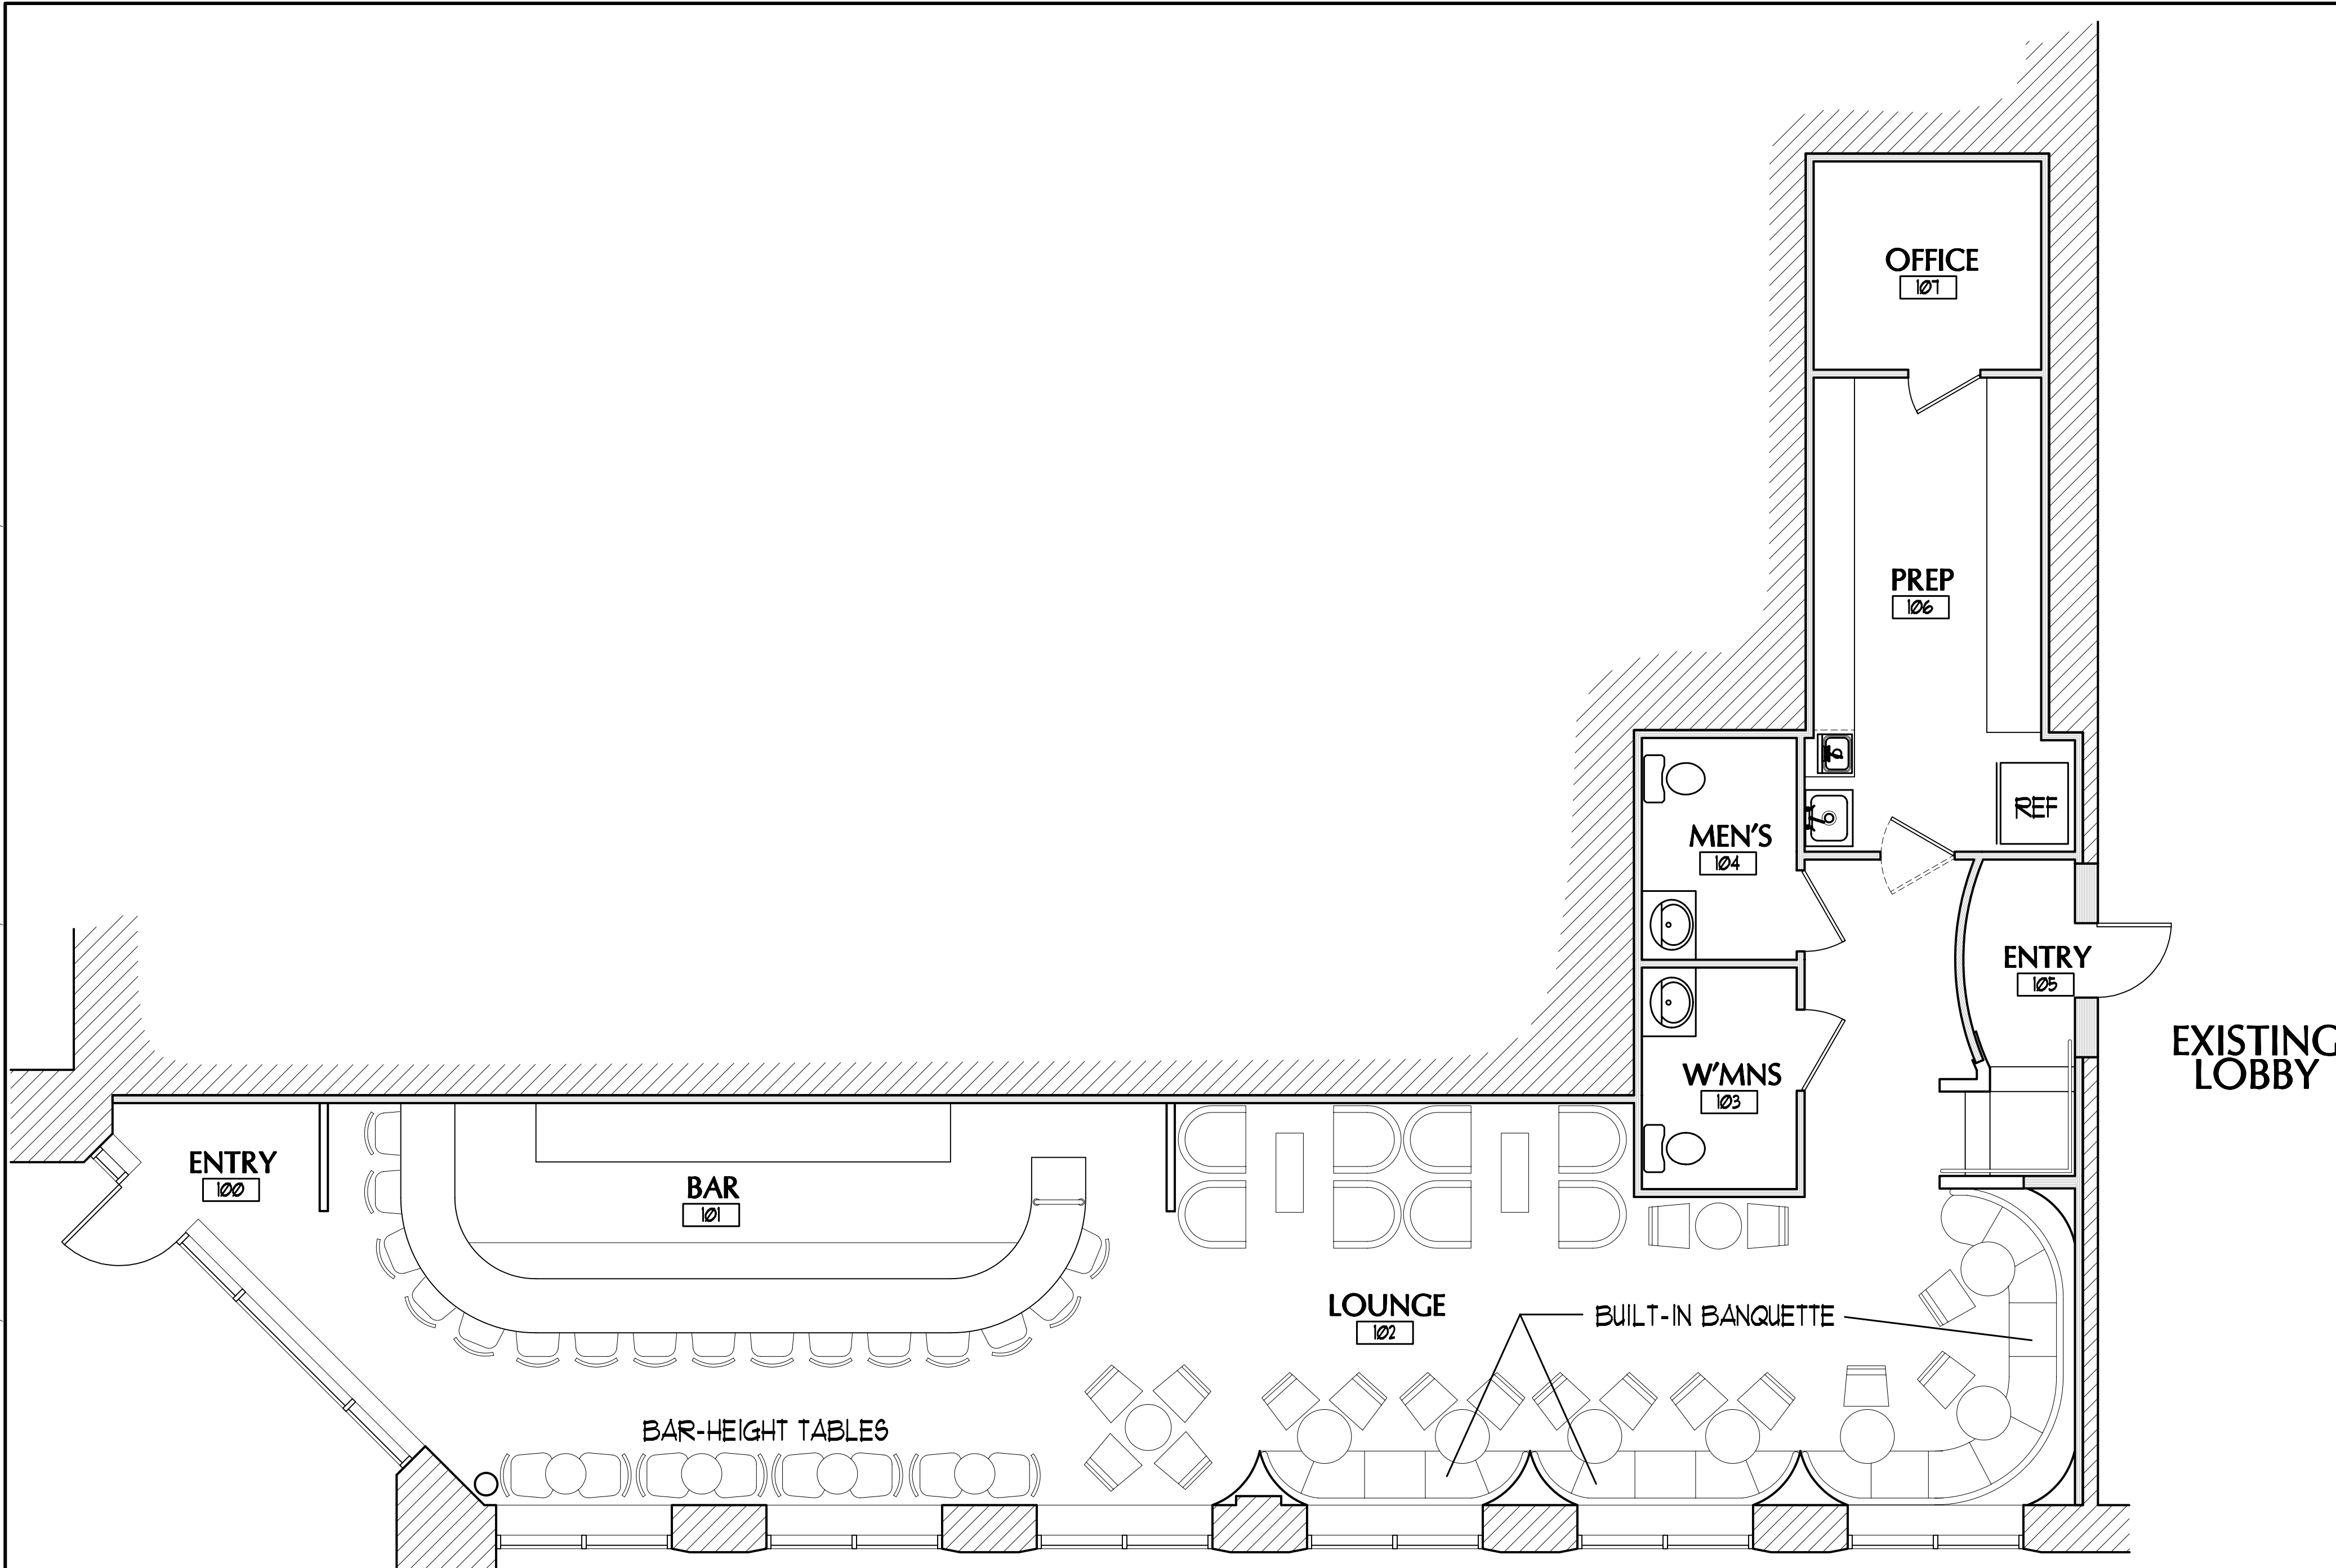

FURNITURE PLAN
 A6 A3 4'-0" SCALE: 1/4" = 1'-0"

NOTES

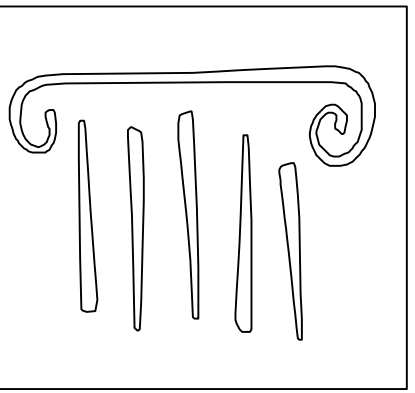

PORT CITY ARCHITECTURE

65 NEWBURY STREET
 PORTLAND, ME 04101
 207.761.9000
 fax: 207.761.2010
 info@portcityarch.com



CONSULTANTS:

Electrical Systems of Maine
 Mr. John Tarr, P.E.
 1200 MINOT AVE.
 P.O. BOX 1365
 AUBURN, MAINE 04211
 207-183-1126

Perkins Restaurant Equipment
 Mr. Steve Zafinson
 630 JOHN HANCOCK RD.
 TAUNTON, MA 02710
 207-632-3136

RSE Construction
 Mr. R. Shane Estes
 120 TARGETT ROAD
 NEW GLOUCESTER, ME 04260
 207-326-3881

Ginkgo Blue
 2 Portland Square
 Suite 104
 Union Street
 Portland, Maine
 04101

REVISIONS	
DATE	DESCRIPTION

Date Issued: 12-17-2009

Project Number: 09201

Drawing Scale: AS DRAWN

SHEET NAME:
FURNITURE PLAN

Drawn By: mac
 Checked By: ach

A6.0