


# Range Guard Wet Chemical Systems Pre-Engineered Fire Suppression System

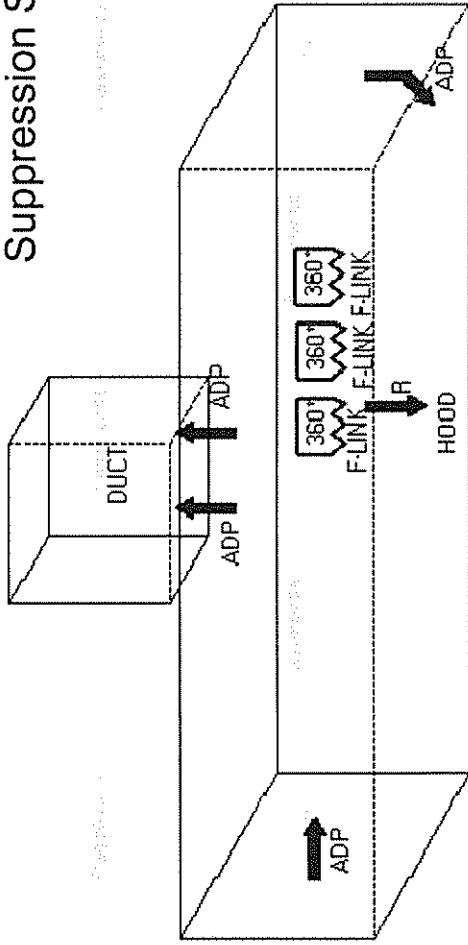

Remote Pull

M  
1" Gas Val



Designed & Installed by:  
Firesafe Equipment  
Po Box 1355  
Auburn, ME 04211  
207-784-7525

For:  
LOVE KUPCAKES

Lic #:  
Designer:  
Job #:  
Date: 9/22/2016

Stamp

Total System Flow Points = 5