

**LIGHTING LEGEND**

⊗ EXISTING 2x4 PARABOLICS TO BE REMOVED AND SALVAGED FOR REUSE. STORE IN A DUST FREE ENVIRONMENT AND REBALLAST WITH ELECTRONIC BALLASTS AND RELAMP ALL FIXTURES WITH T8

⊙ EXISTING RECESSED DOWNLIGHTS TO BE REMOVED AND SALVAGED FOR REUSE. STORE IN A DUST FREE ENVIRONMENT AND RELAMP ALL FIXTURES

⊕ CEILING MOUNTED RECESSED EMERGENCY LIGHT - TO BE REMOVED


**NOTES:**

1. LIGHTING LAYOUT IS FOR QUANTITY INTENT ONLY. EXACT LOCATION OF FIXTURES MAY VARY.

2. REUSE ALL EXISTING LIFE SAFETY FIXTURES. REMOVE AND RELOCATE AS NECESSARY DUE TO NEW LIFE SAFETY PLAN.

3. G.C. TO VERIFY QUANTITY OF ALL LIGHTING AND LIFE SAFETY FIXTURES TO DETERMINE IF ANY NEW FIXTURES WILL BE NEEDED.

RELOCATE EXISTING TELEPHONE DEMARK AND PUNCHDOWNS TO NEW LOCATION SEE PROPOSED POWER DRAWING

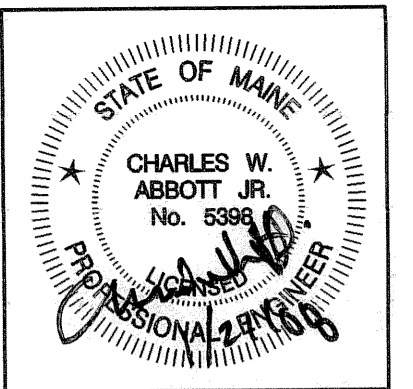

**GAWRON TURGEON ARCHITECTS**  
 29 Black Point Road  
 Scarborough, ME 04074  
 www.gawronturgeon.com  
 Tel. 207. 883. 6307  
 Fax. 207. 883. 0361

**PRUDENTIAL**  
 PORTLAND, MAINE

REVISIONS		
#	DATE	DESCRIPTION

DATE:	1-21-08
PROJECT #	110807
DRAWN BY:	SPD
CHECKED BY:	WSBJR/CWA
DRAWING SCALE	1/8"=1'-0"

**SHEET TITLE**

ELECTRICAL DEMO.  
 FOURTH FLOOR PLAN

**DE100**

© COPYRIGHT 1985-2003  
 REPRODUCTION OR REUSE OF  
 THIS DOCUMENT WITHOUT  
 WRITTEN PERMISSION OF  
 GAWRON ARCHITECTS IS PROHIBITED