

**GAWRON TURGEON ARCHITECTS**  
 29 Black Point Road  
 Scarborough, ME 04074  
 www.gawronturgeon.com  
 Tel. 207. 883. 6307  
 Fax. 207. 883. 0361

**PRUDENTIAL**  
 TWO PORTLAND SQUARE FOURTH FLOOR  
 PORTLAND, MAINE

| REVISIONS |                  |
|-----------|------------------|
| #         | DATE DESCRIPTION |
|           |                  |
|           |                  |
|           |                  |


|                |          |
|----------------|----------|
| DATE:          | 01-21-08 |
| PROJECT #:     | 110807   |
| DRAWN BY:      | DLP      |
| CHECKED BY:    | MET      |
| DRAWING SCALE: | AS NOTED |

**SHEET TITLE**  
 INTERIOR ELEVATIONS


**A911**

ISSUED FOR CONSTRUCTION


© COPYRIGHT 1985-2003  
 REPRODUCTION OR USE OF  
 THIS DOCUMENT WITHOUT  
 WRITTEN PERMISSION OF  
 GAWRON ARCHITECTS IS PROHIBITED

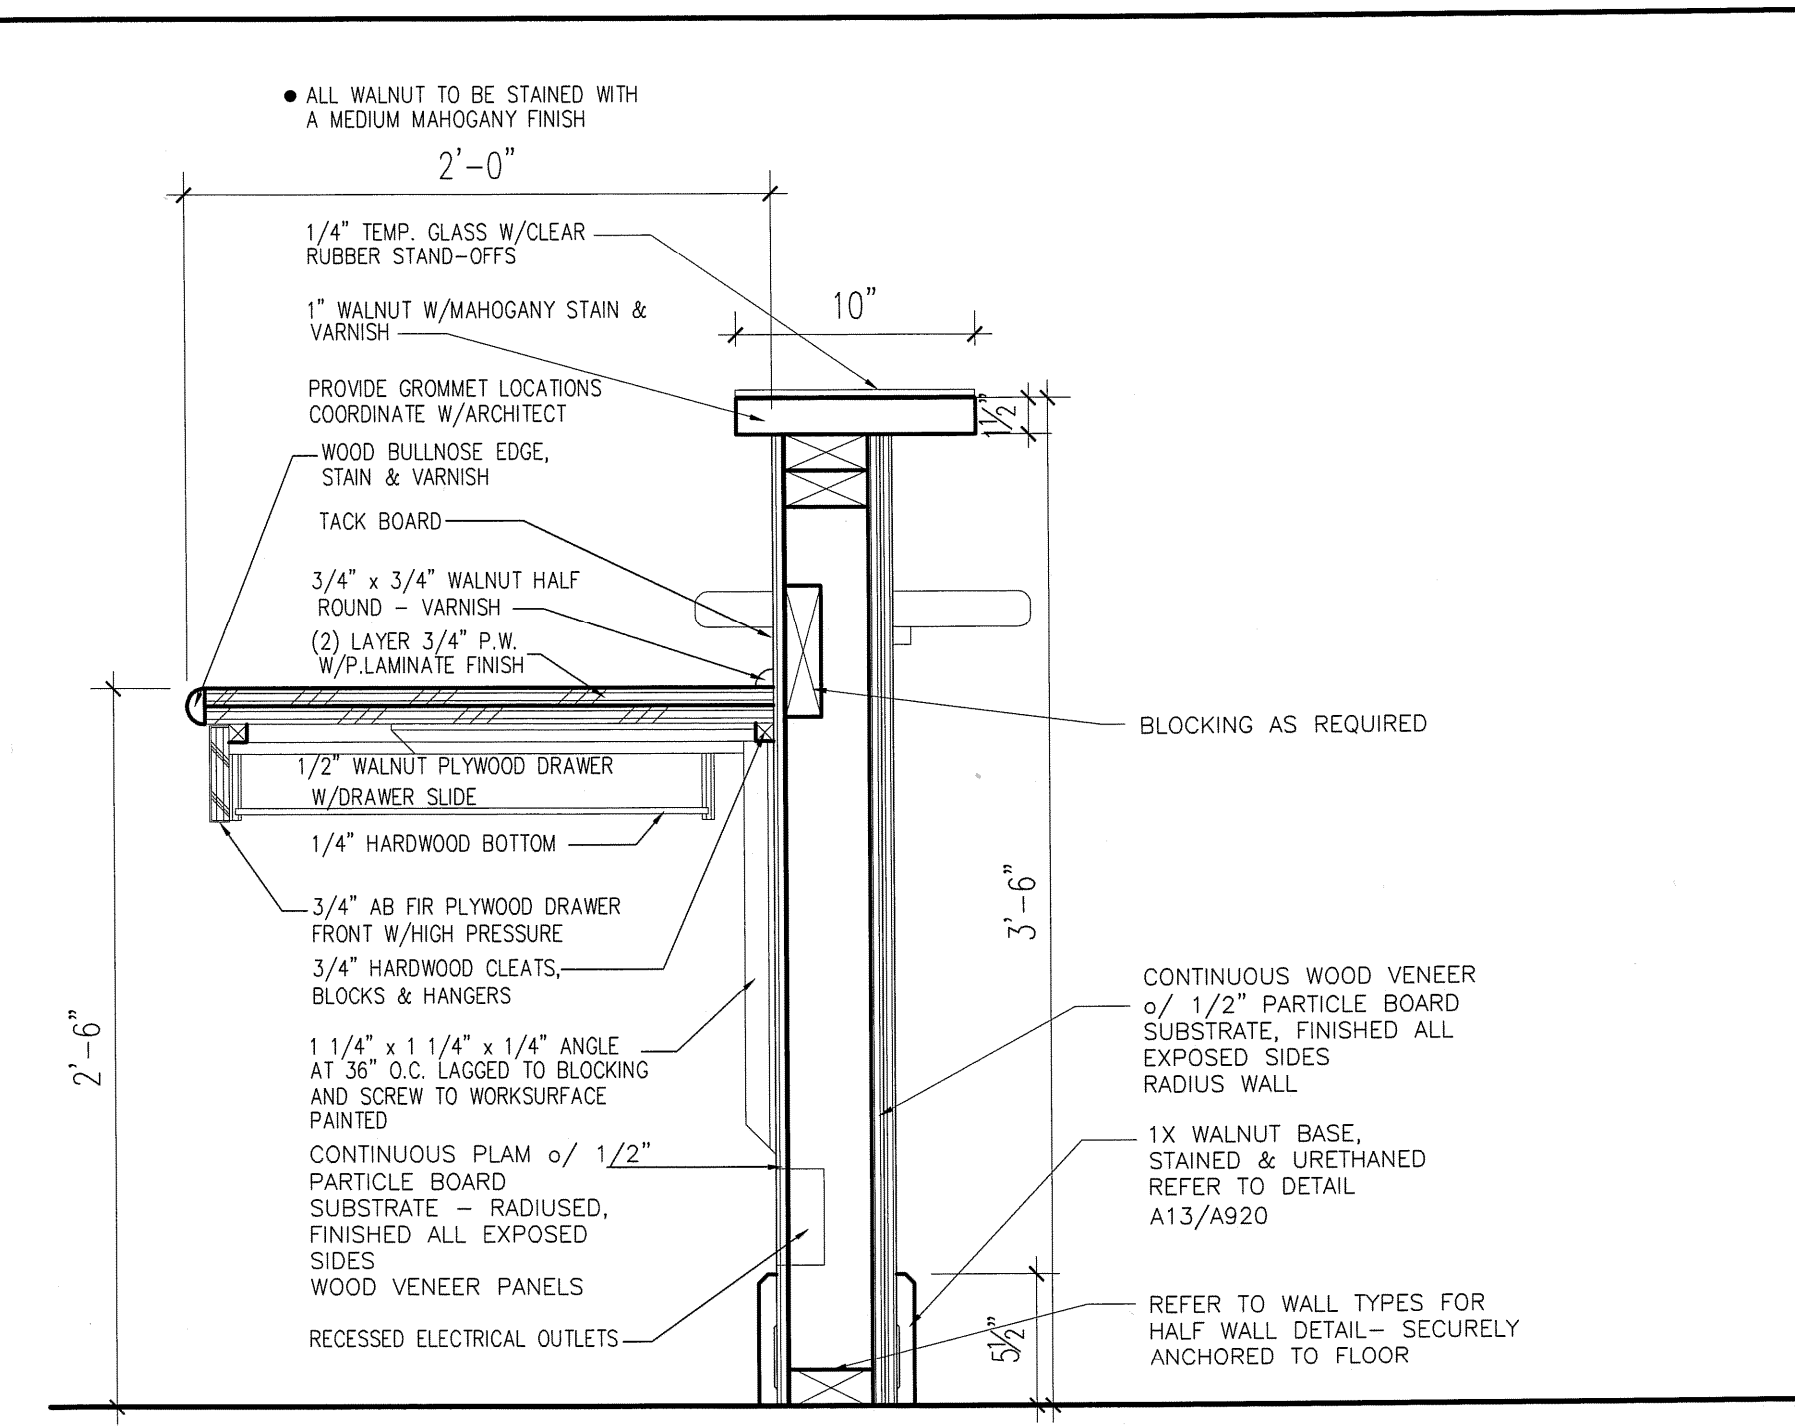


**L9 SECTION THRU RECEPTION DESK**  
 1/12\"/>

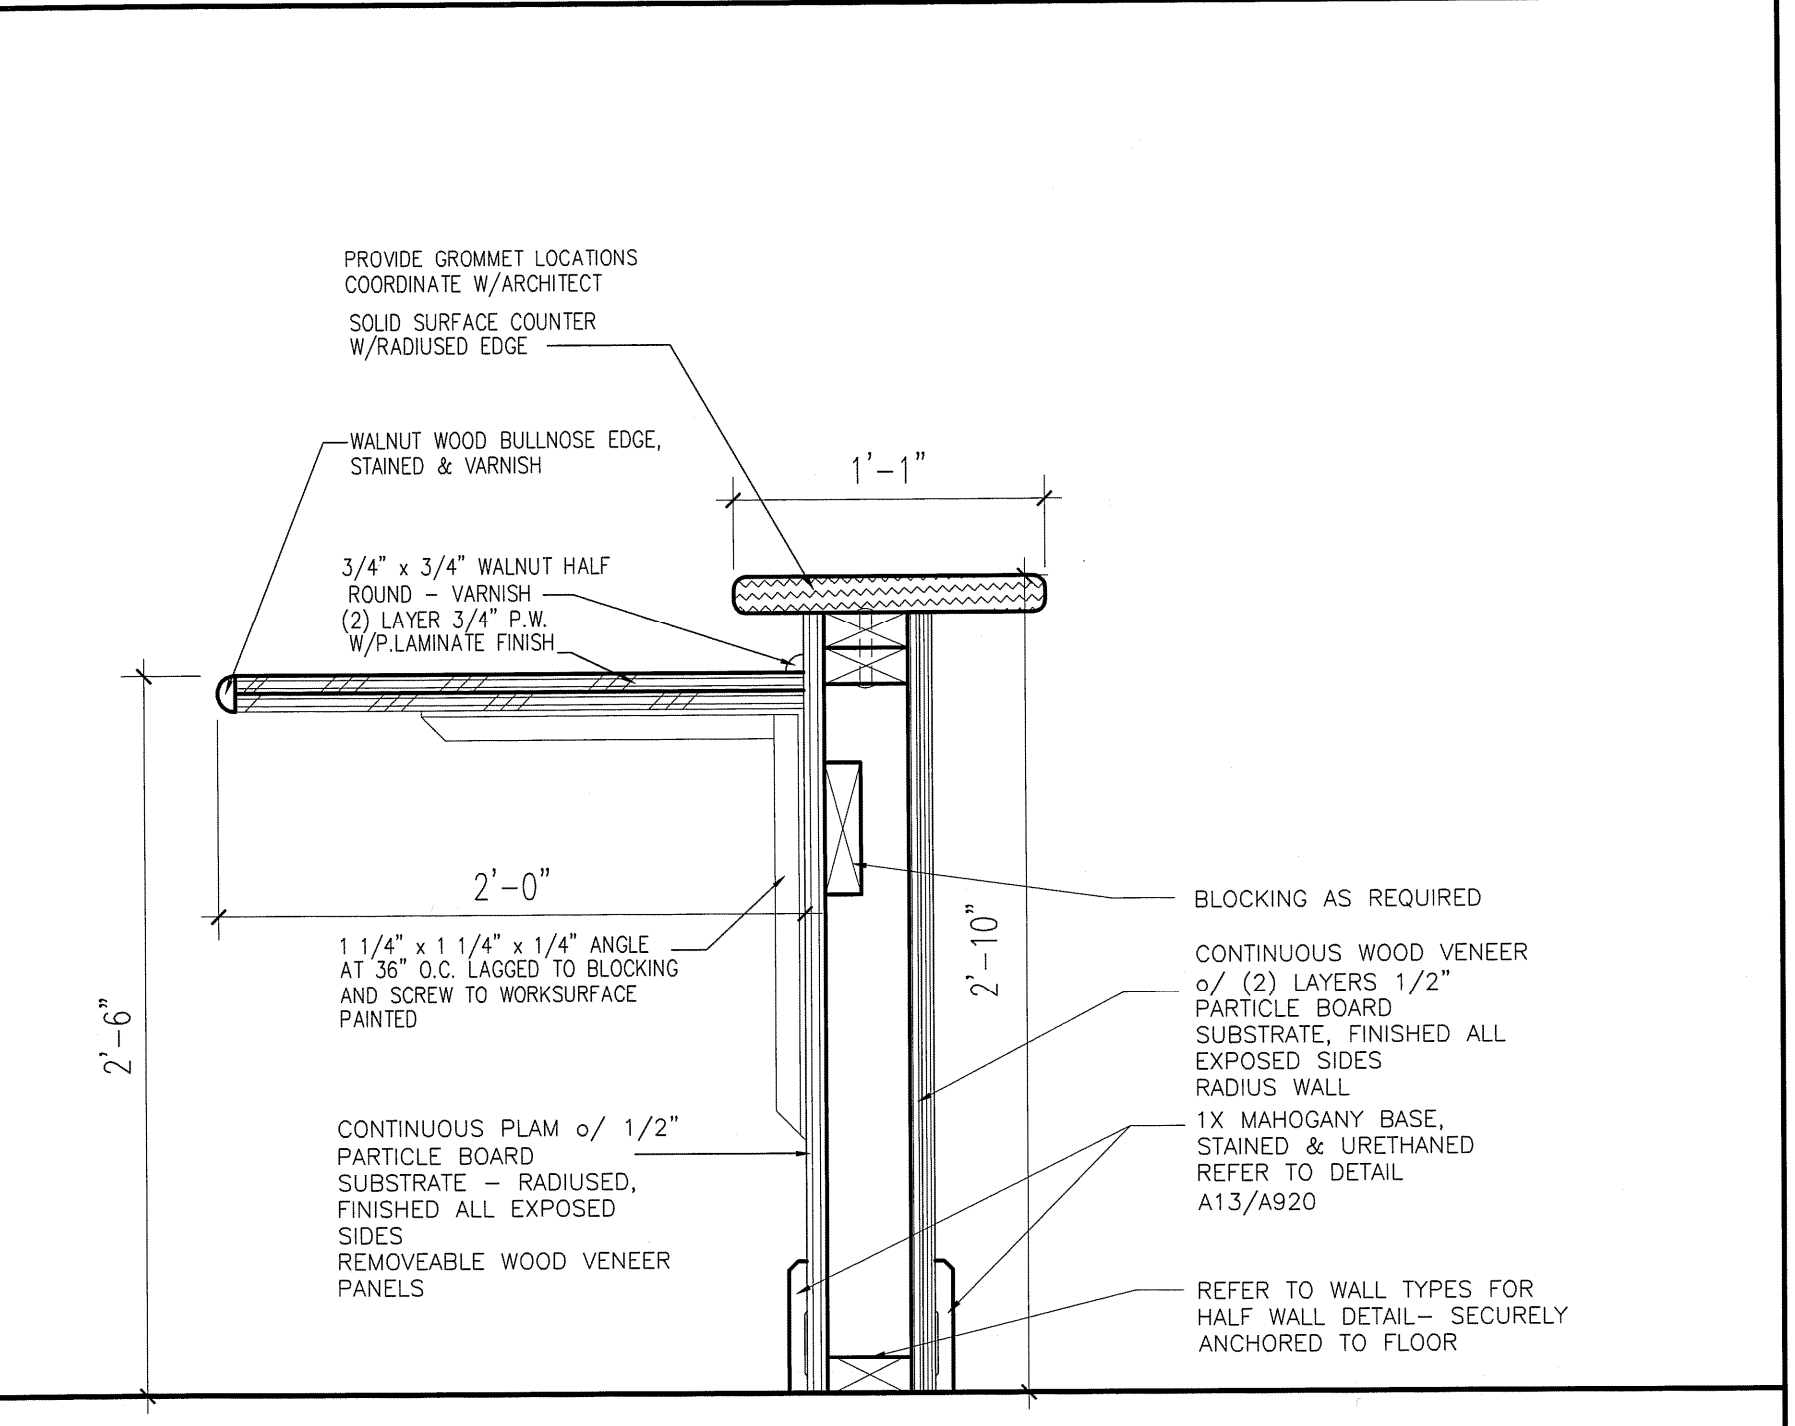


**L15 SECTION THRU RECEPTION DESK**  
 1/12\"/>

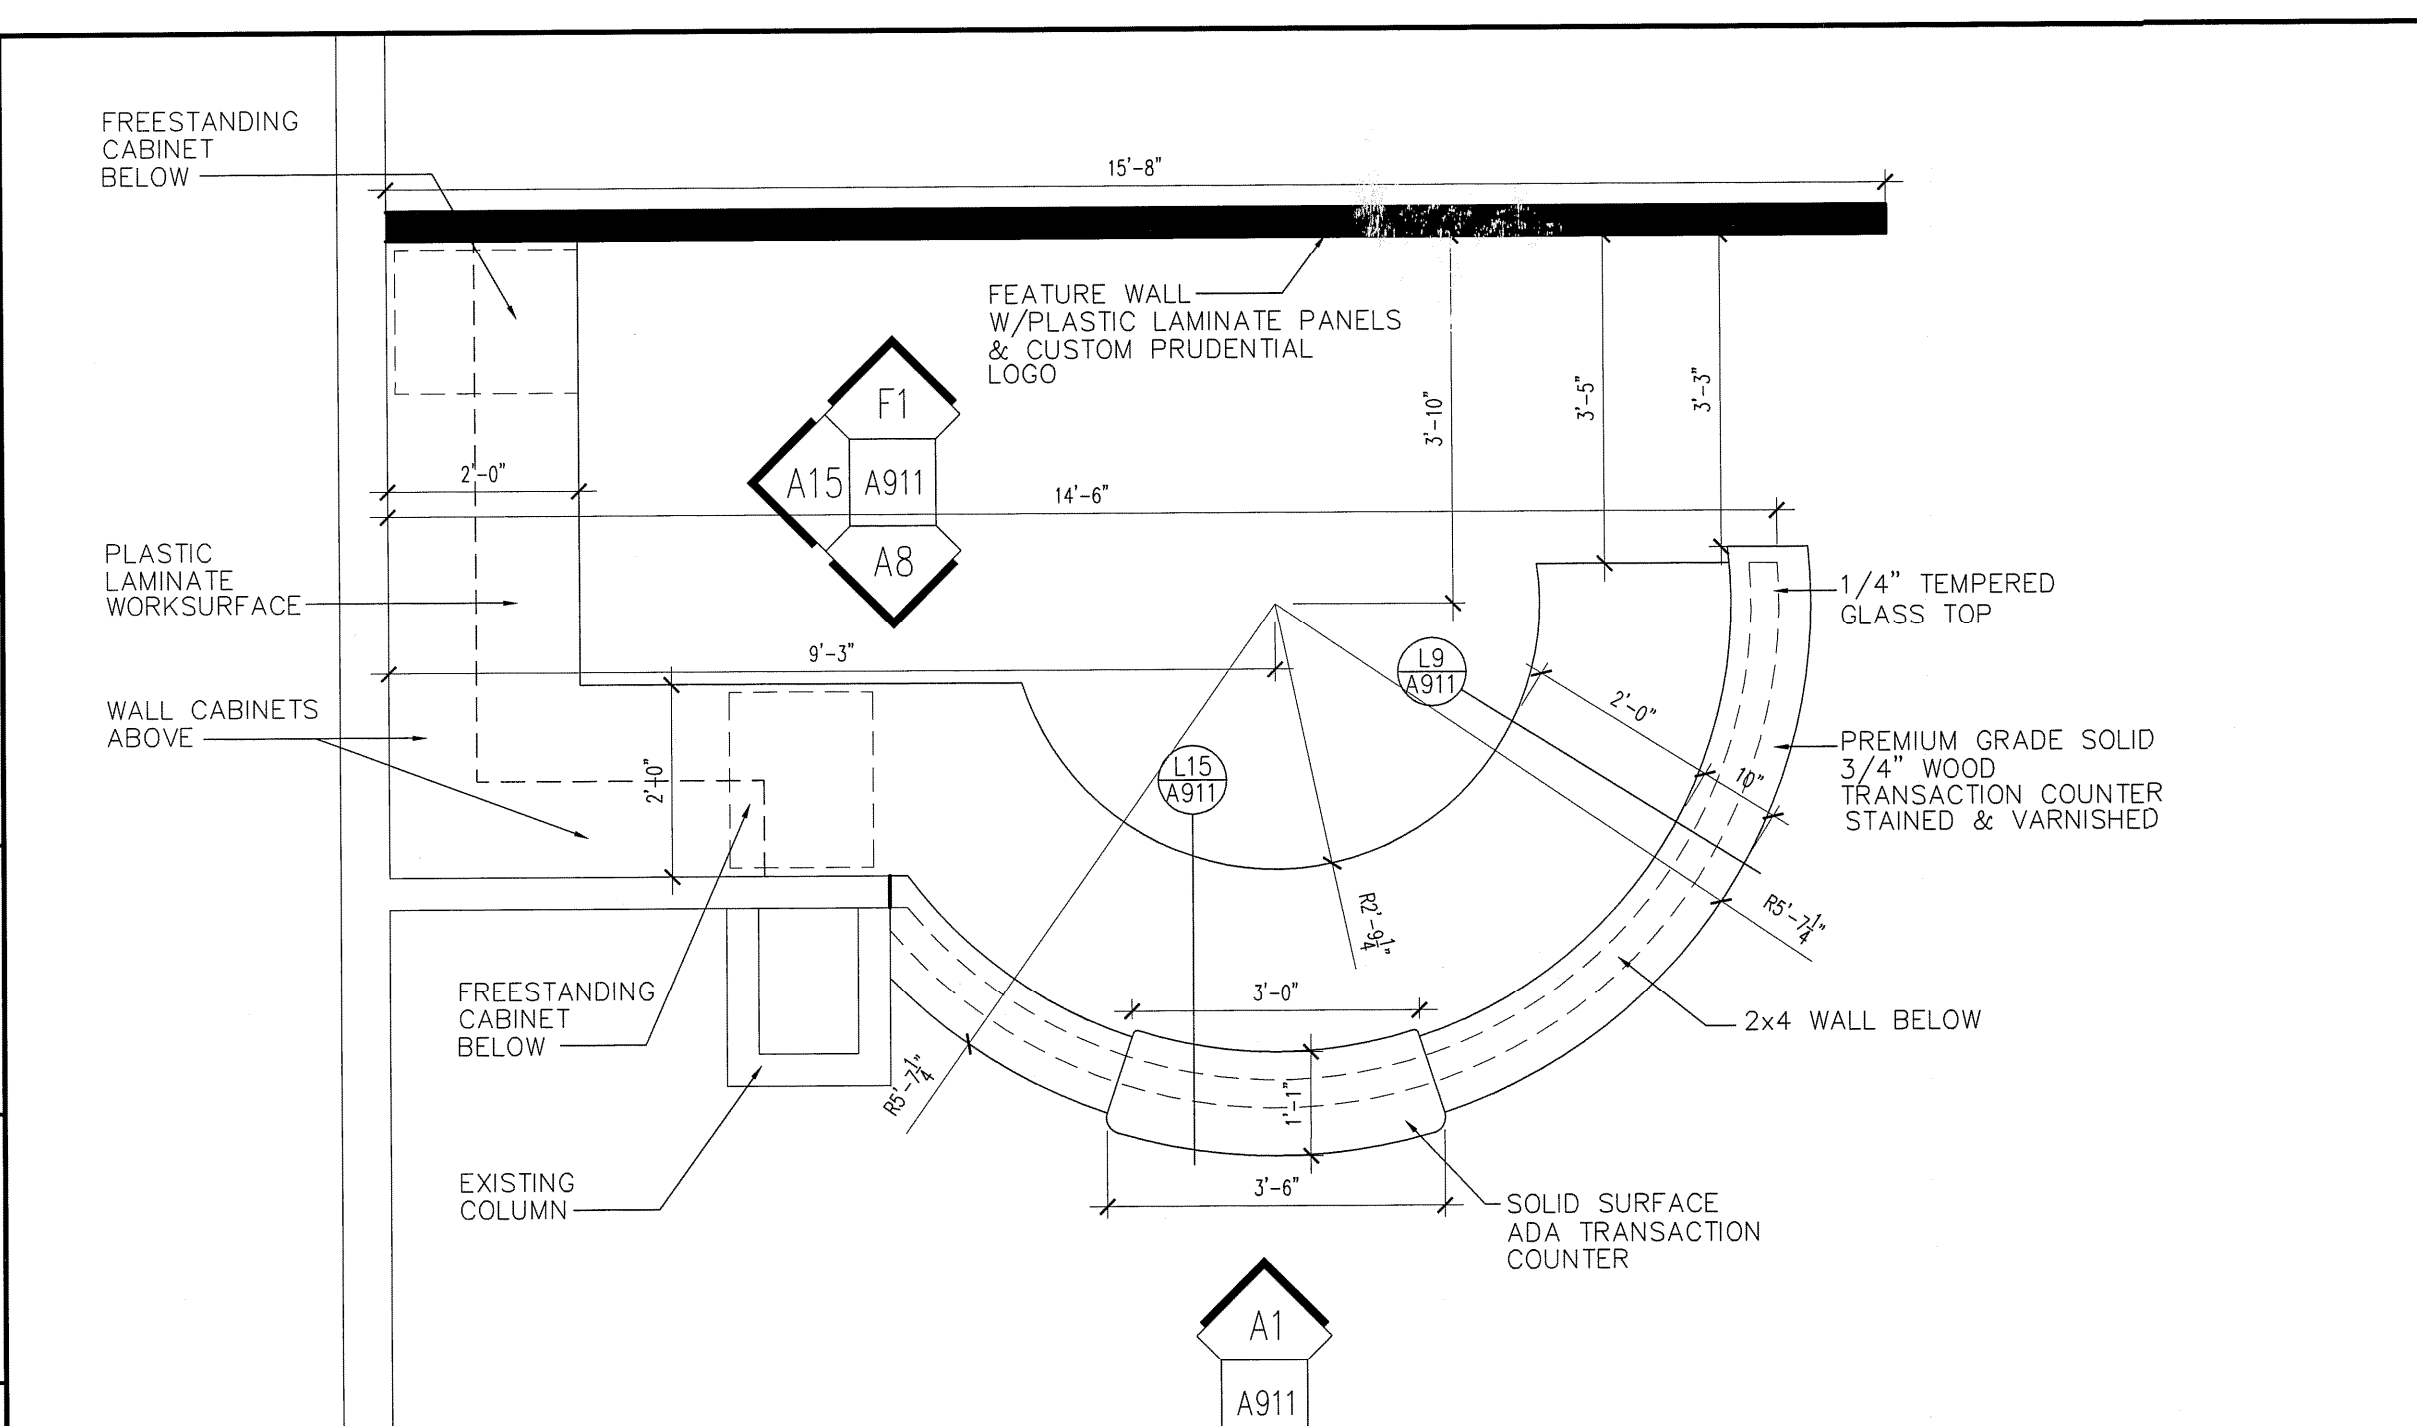


**L1 RECEPTION 429**  
 1/2\"/>

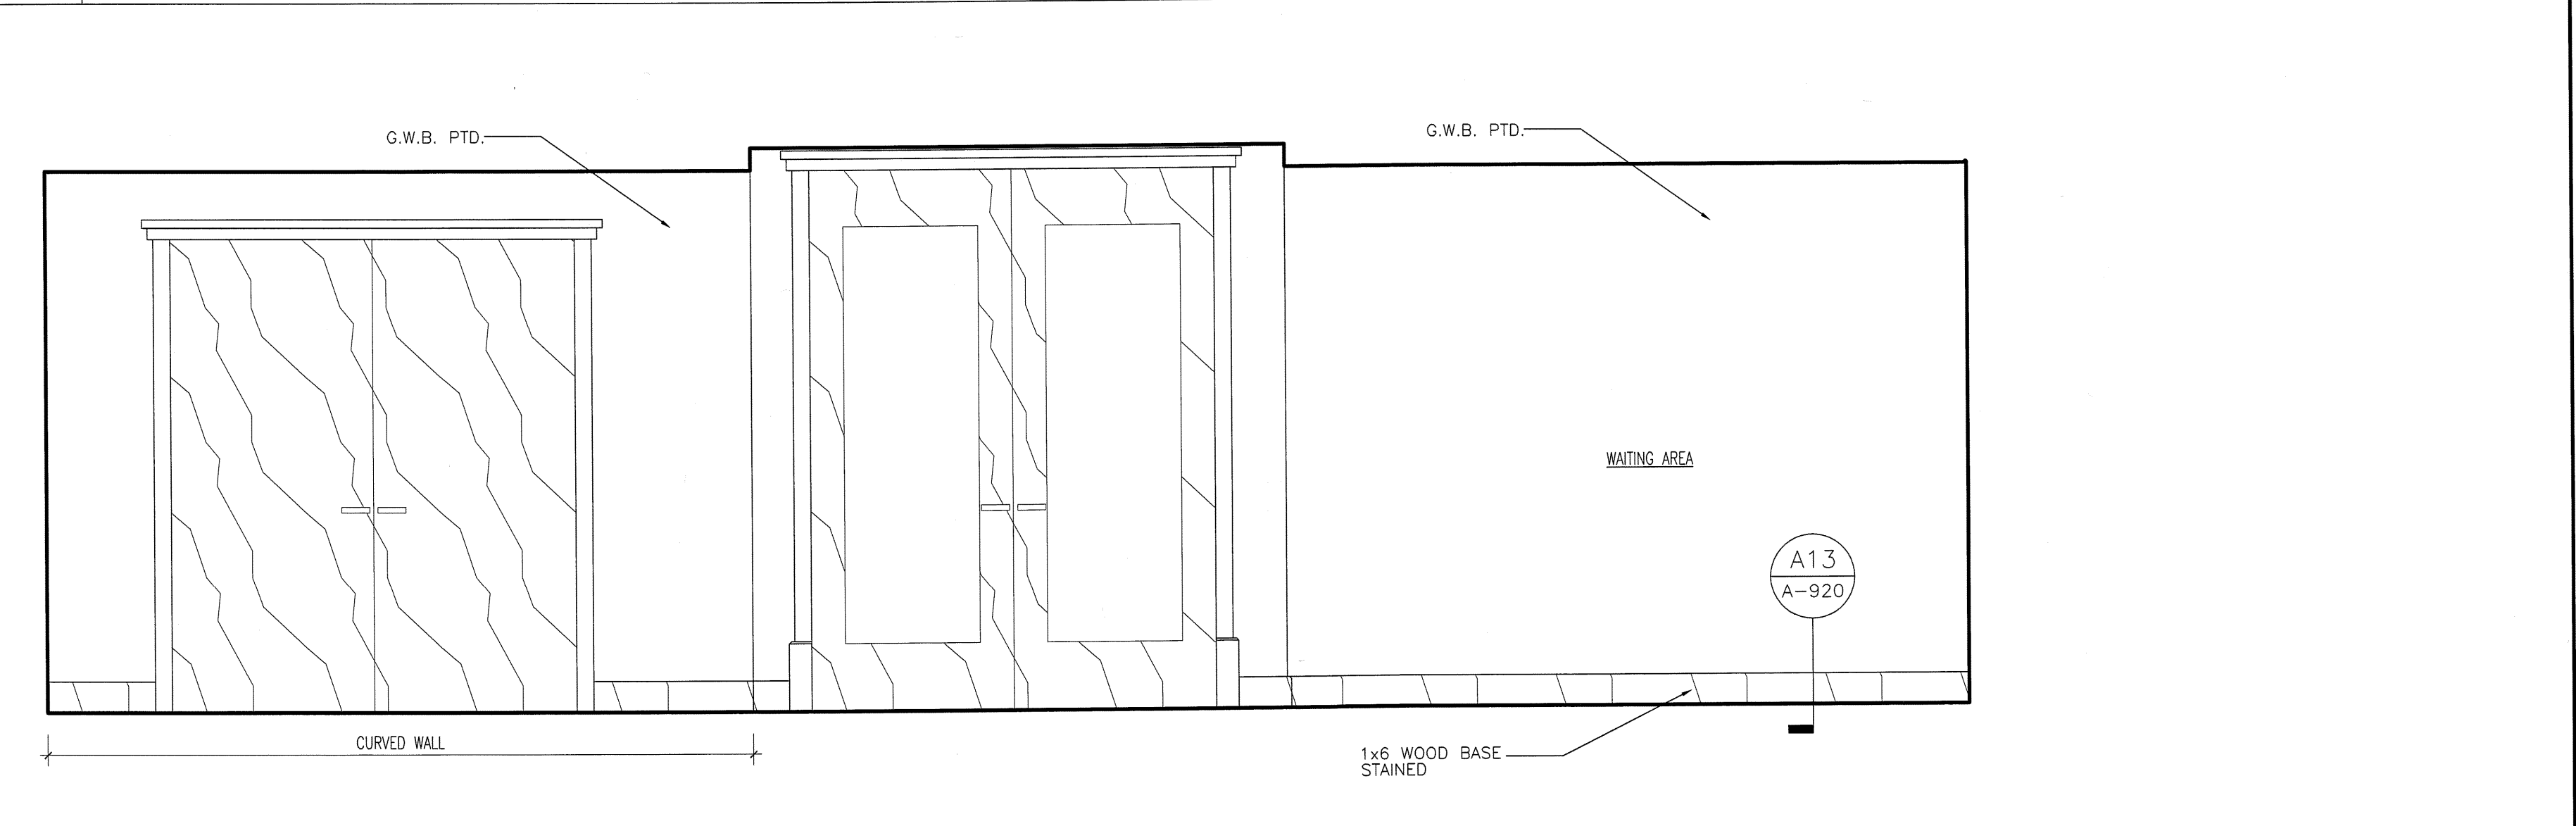


**F8 ENTRY 426**  
 1/2\"/>

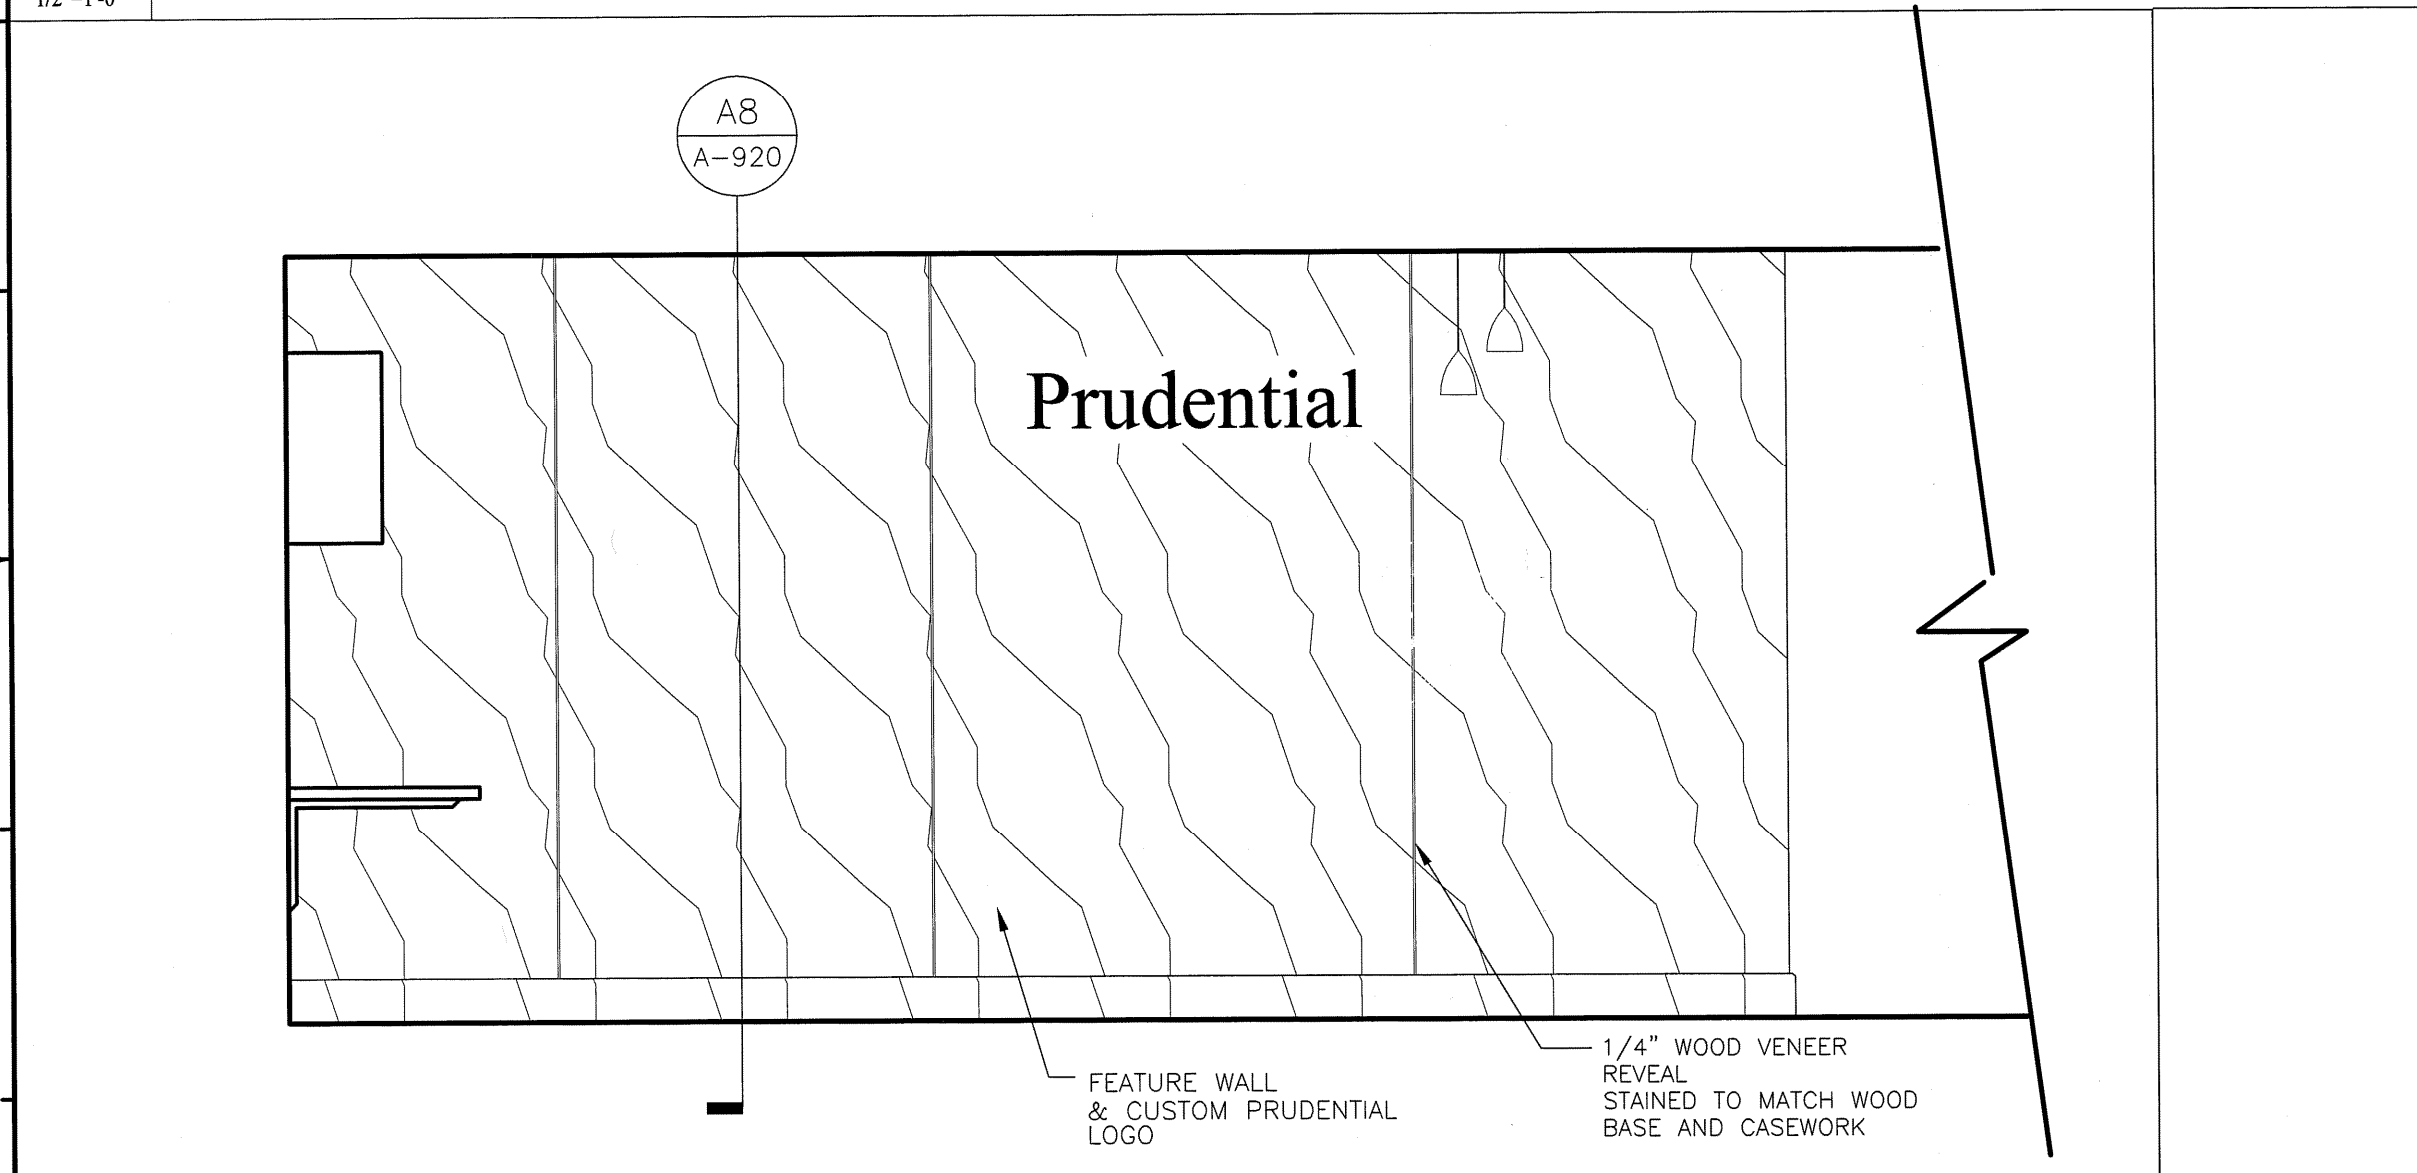


**F1 RECEPTION 429**  
 1/2\"/>

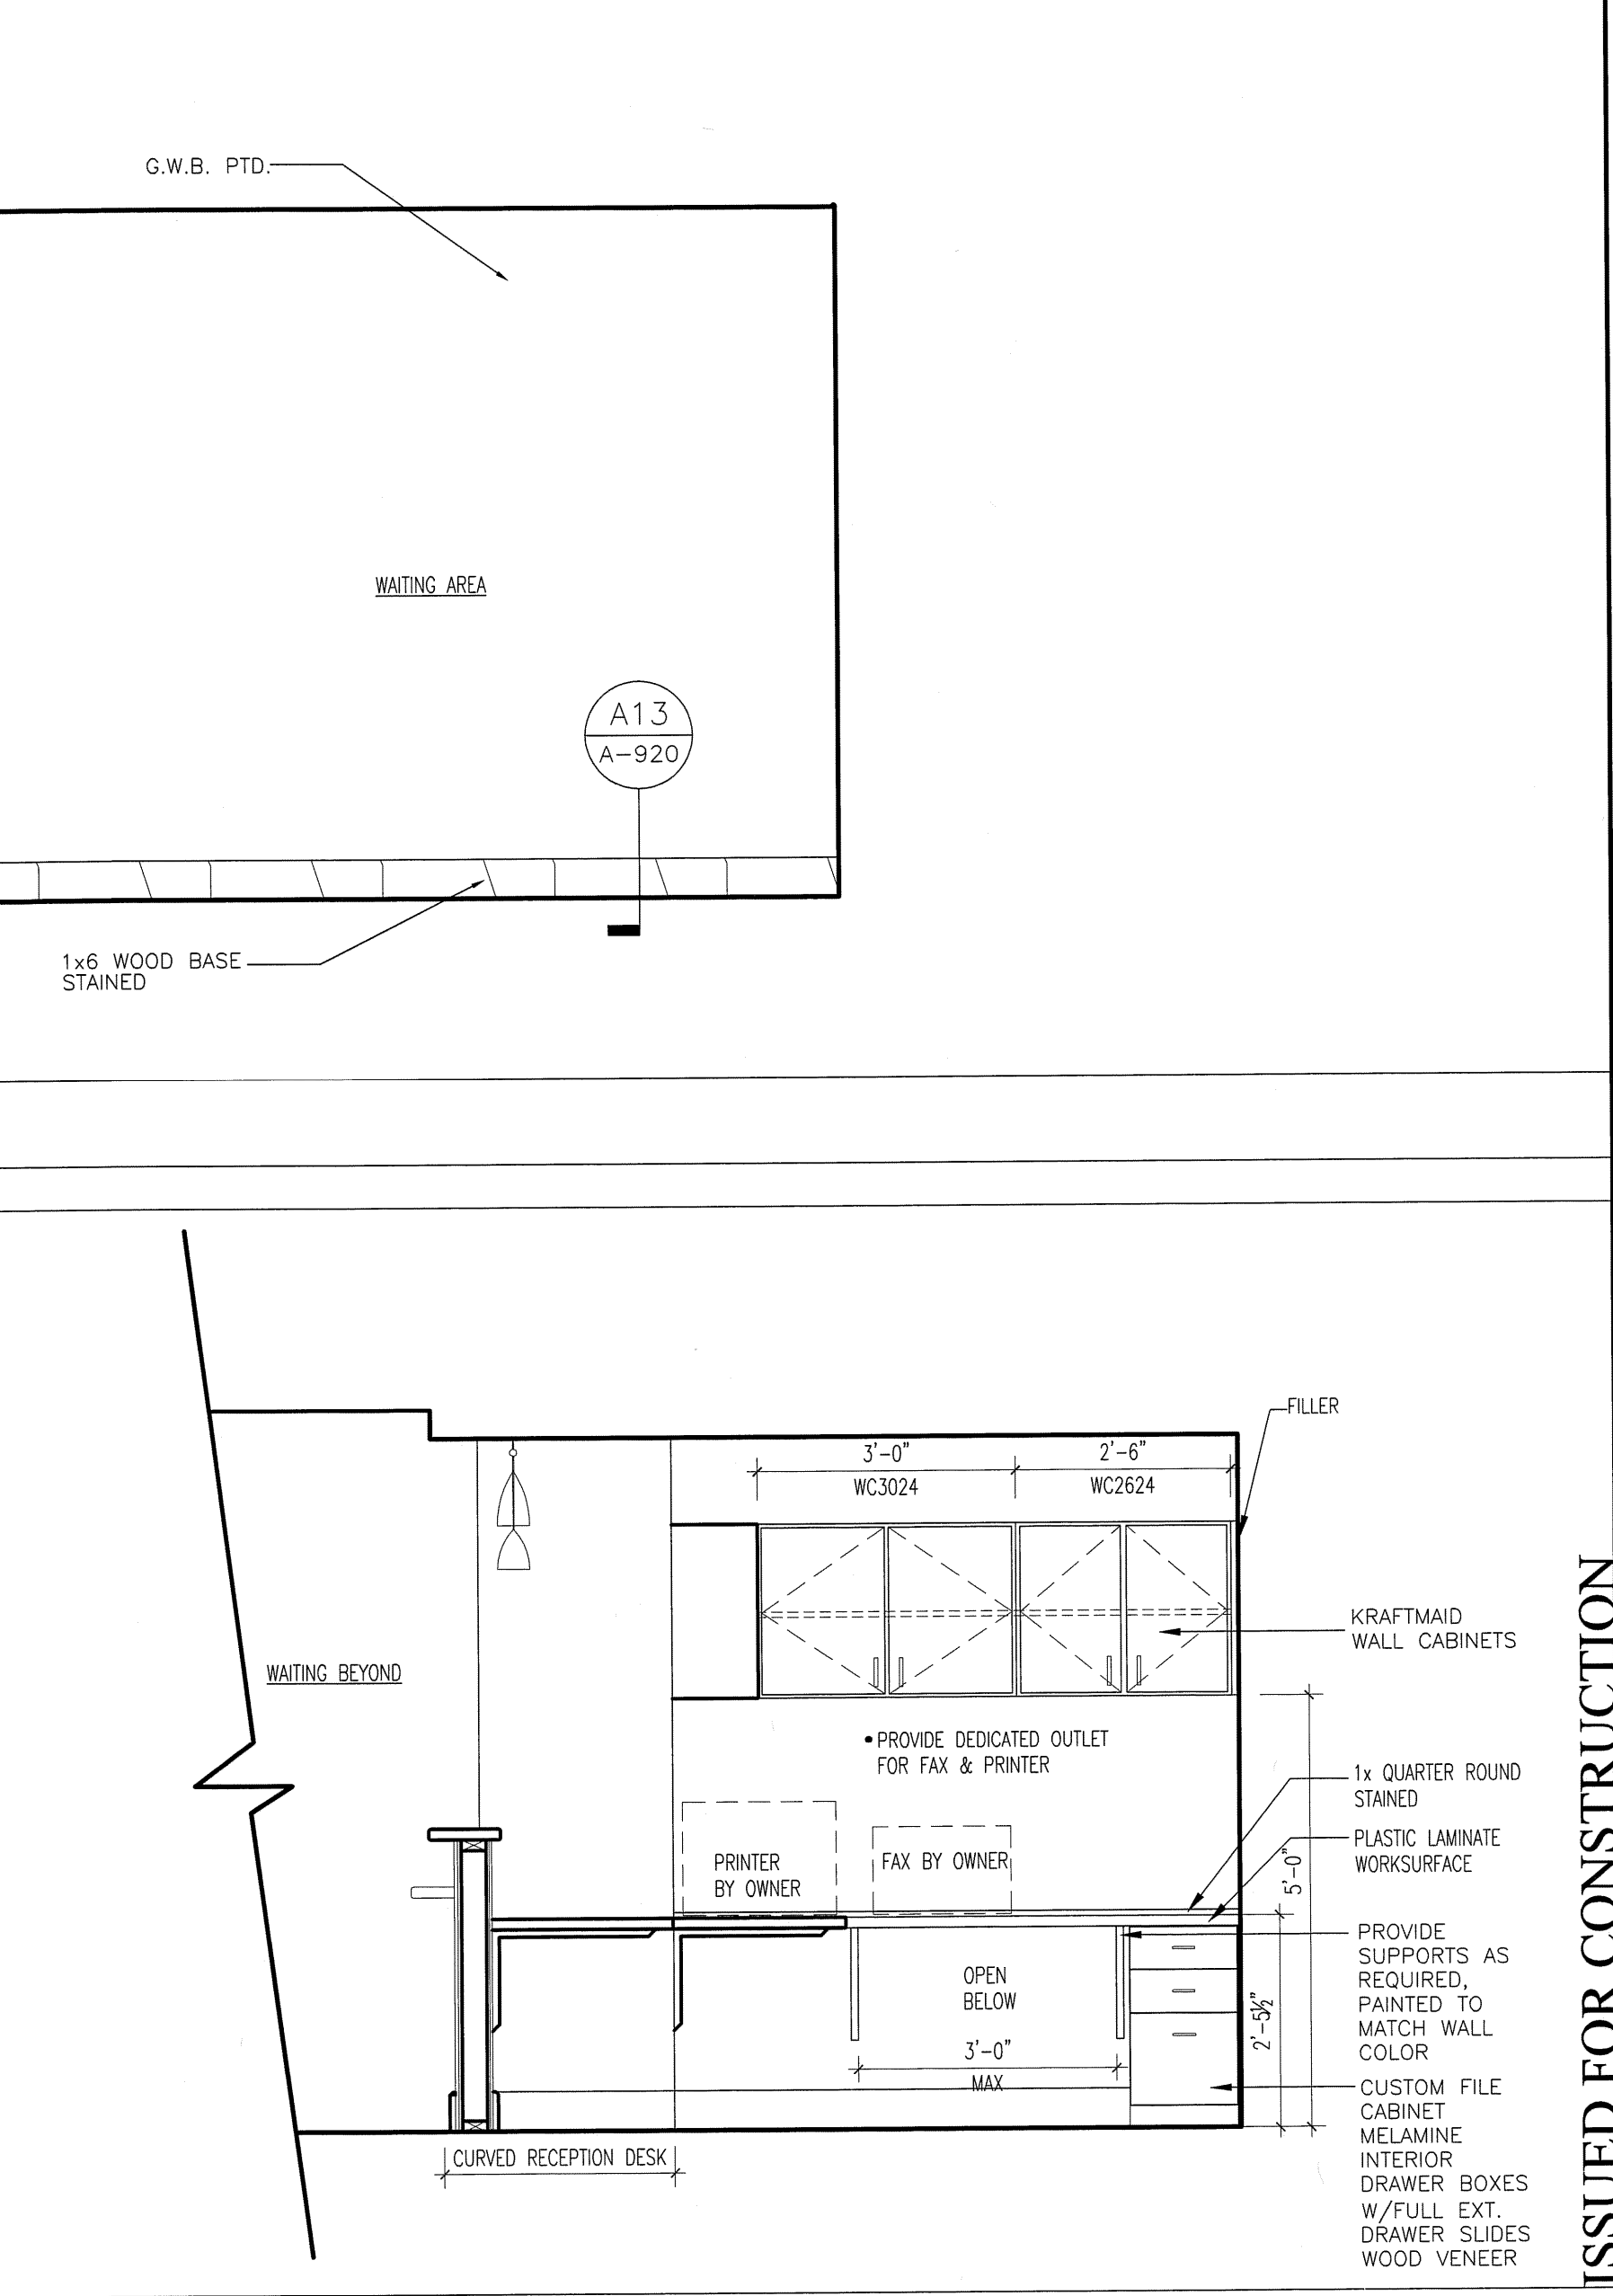

**A15 RECEPTION 429**  
 1/2\"/>

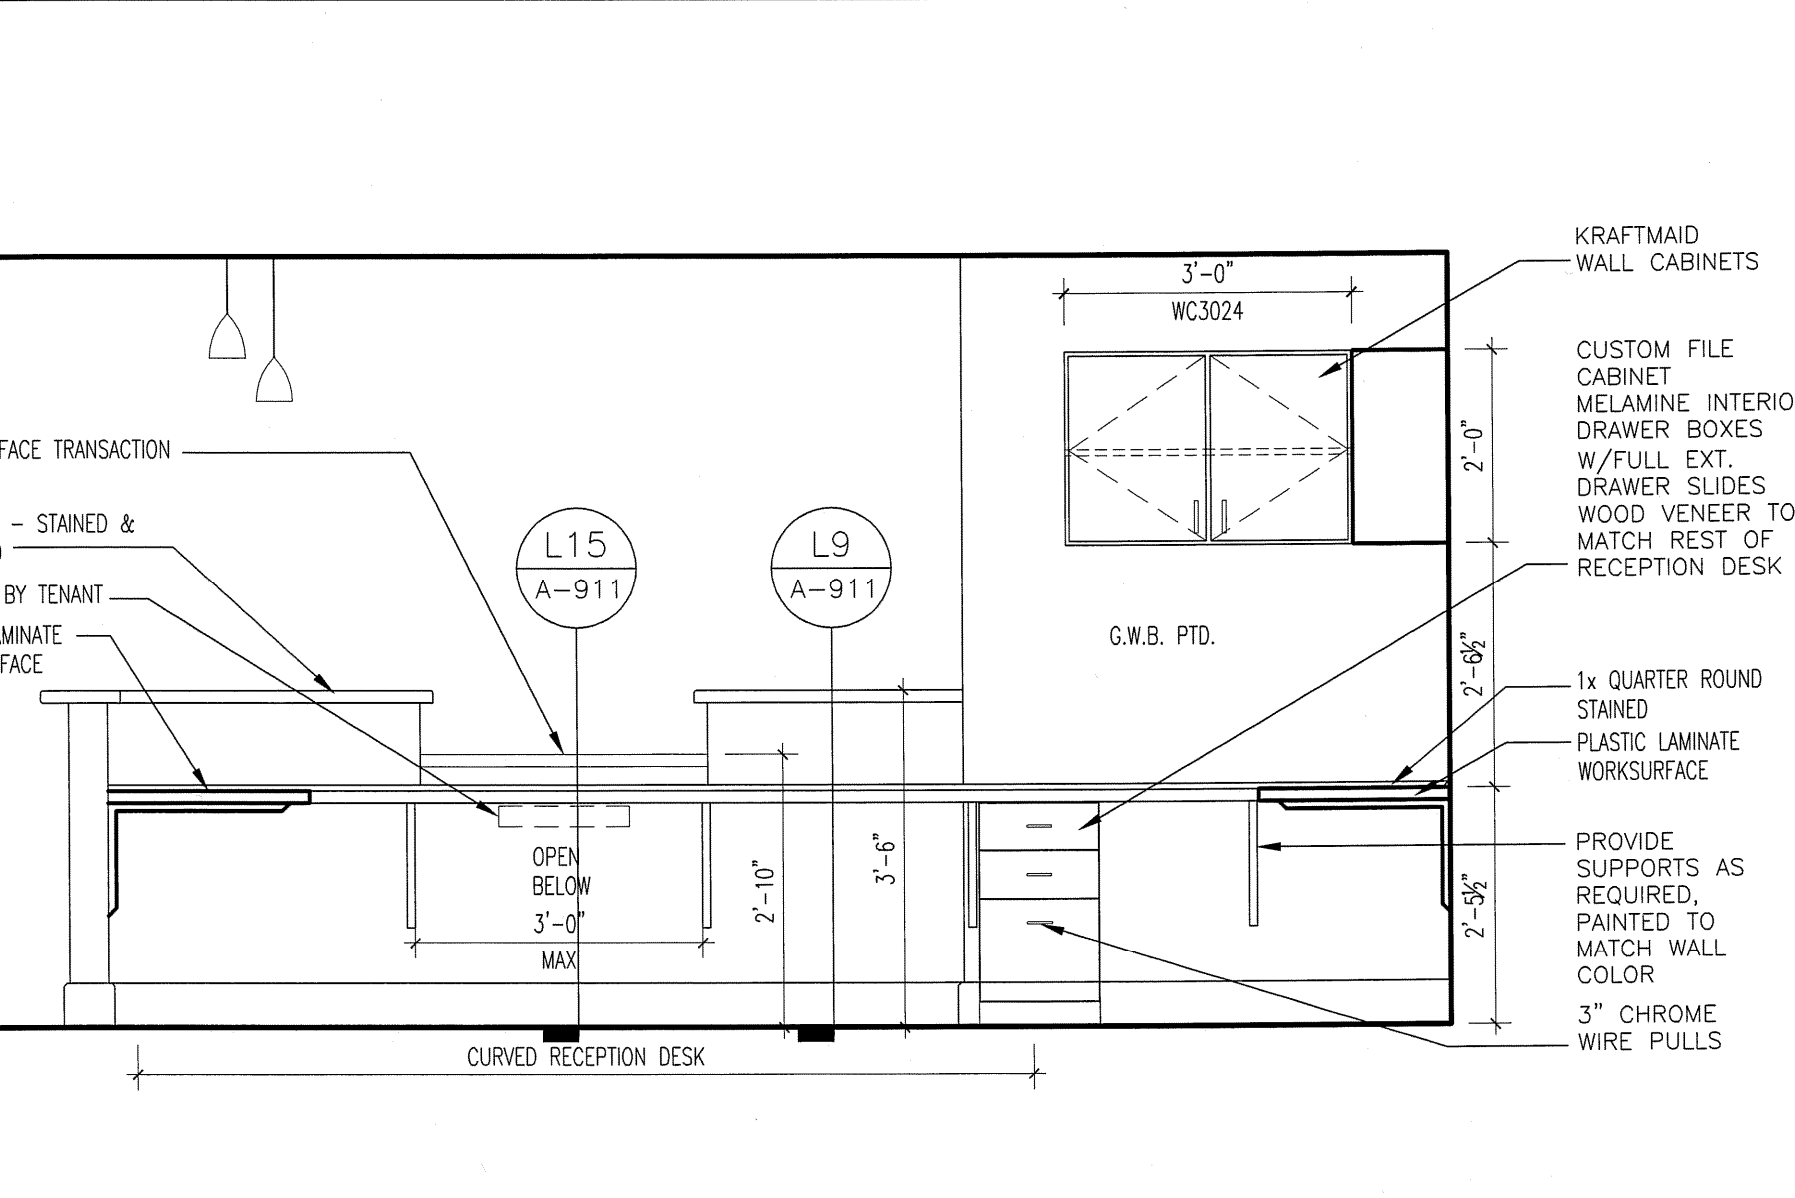

**A8 RECEPTION 429**  
 1/2\"/>

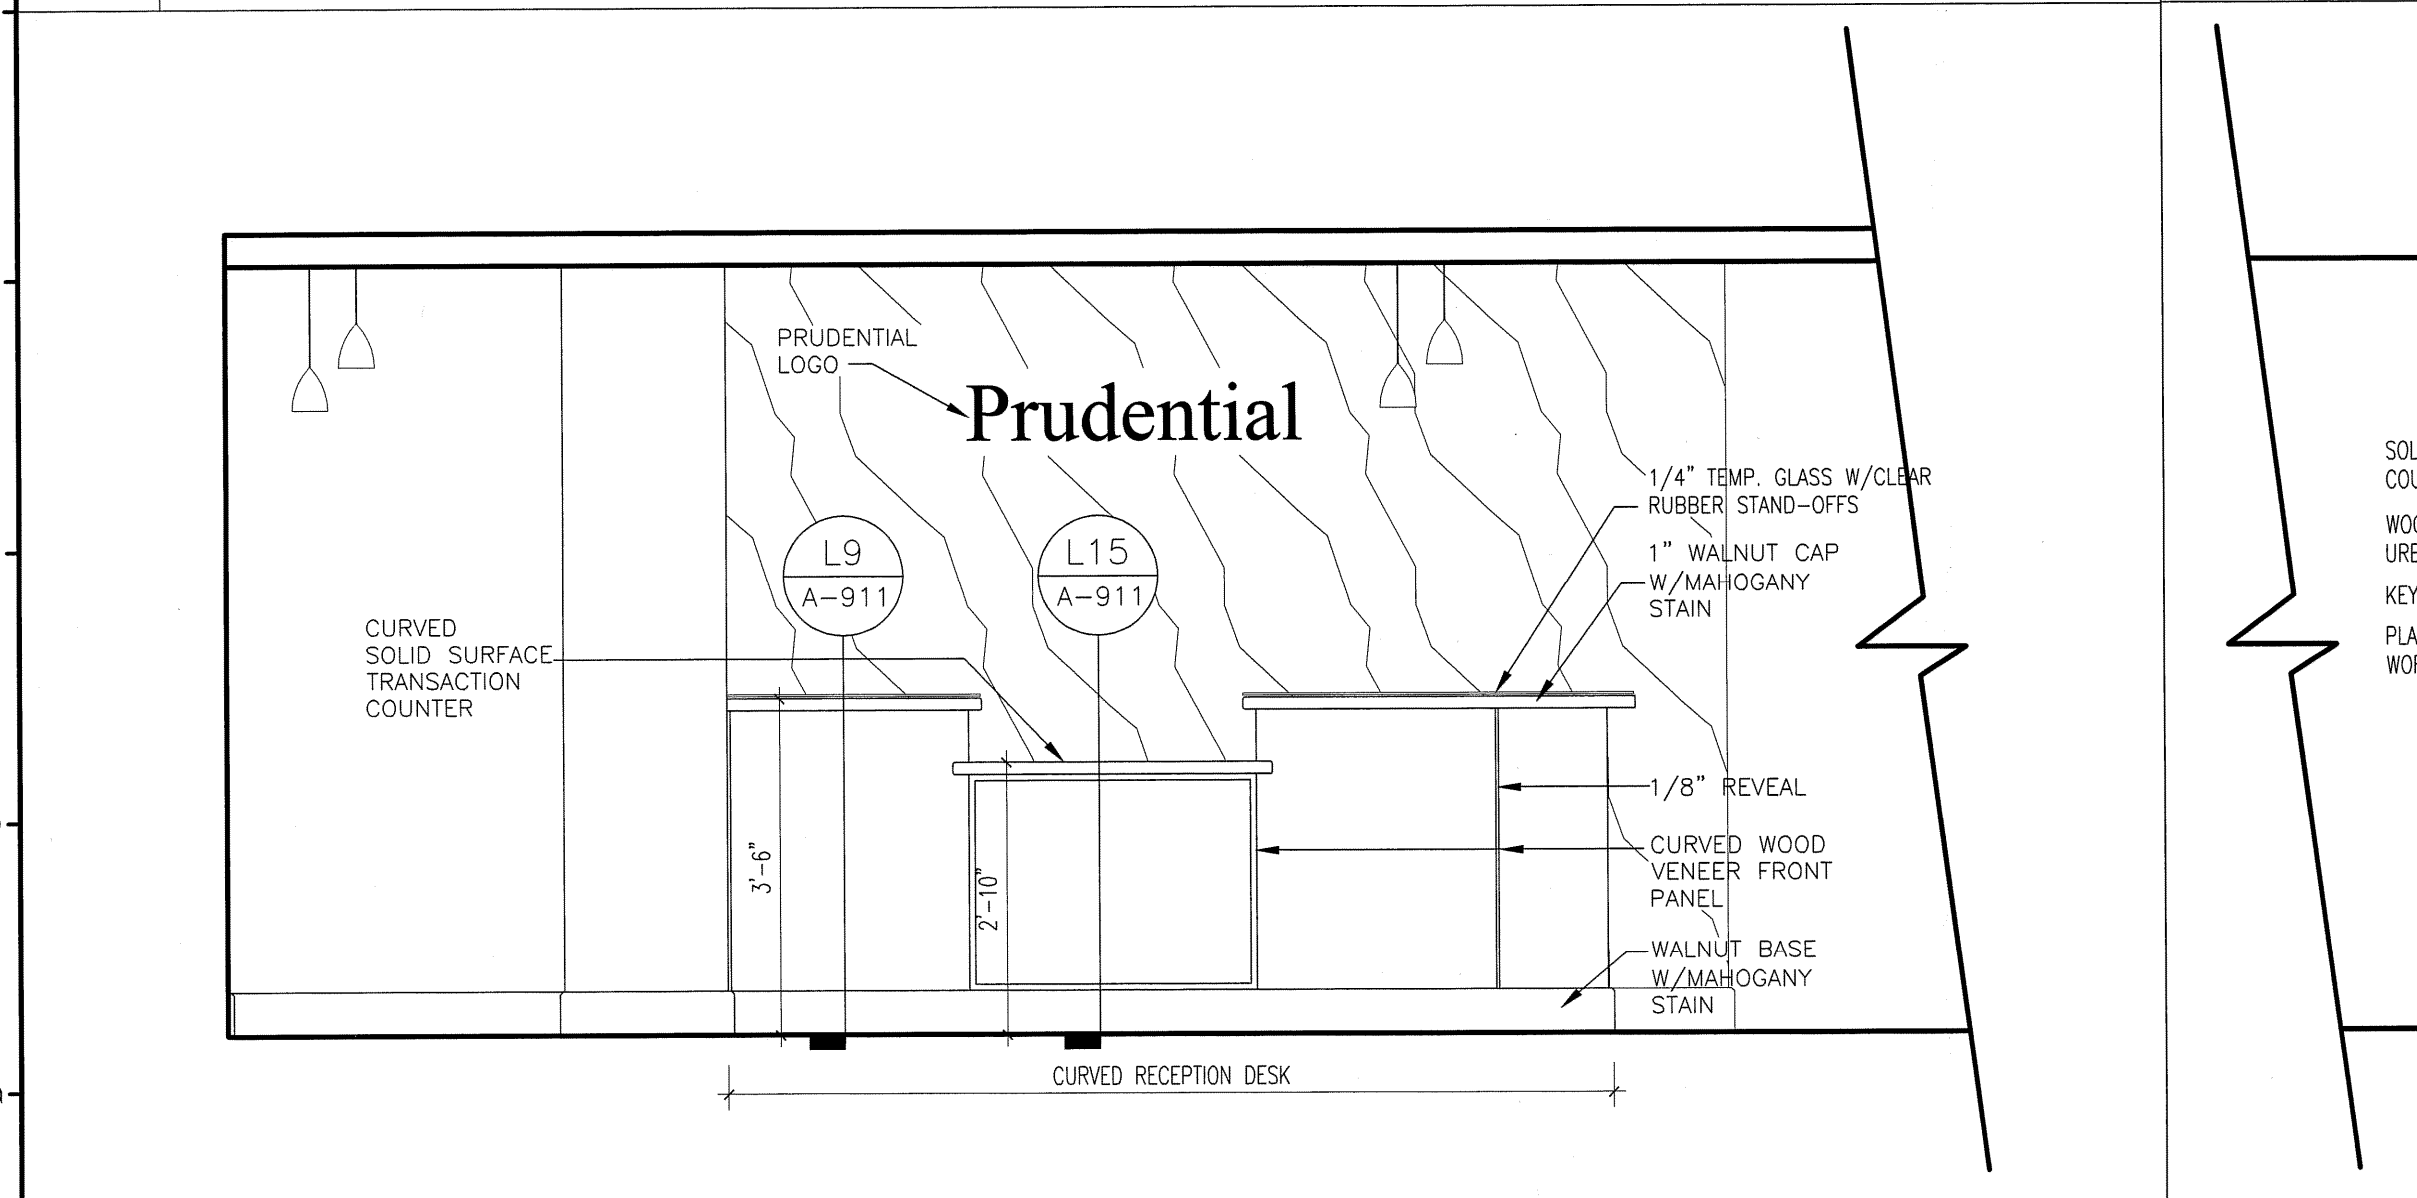

**A1 RECEPTION 429**  
 1/2\"/>

1 2 3 4 5 6 7 8 9 10 11 12 13 14 15 16 17 18 19 20