

INTERIOR FINISH SCHEDULE

110807

Prudential

ABBREVIATIONS

C	CARPET	SYD	SQUARE YARDS
G	GROUT	T	TILE
N/A	NOT APPLICABLE	TBS	TO BE SELECTED
P	PAINT	VCB	VINYL COVE BASE
PL	PLASTIC LAMINATE	VCT	VINYL COMPOSITE TILE
R	RESILIENT / RUBBER / RUBBER TREAD	VSB	VINYL STRAIGHT BASE
SC	SEALED CONCRETE	WC	WALL COVERING (VINYL / PAPER)
SF	SQUARE FEET	WCB	WALL COVERING BORDER (VINYL / PAPER)
SS	SOLID SURFACE / NATURAL STONE	WD	WOOD

Room #	Room Name	Floor	Grout	Walls				Chair rail	Base	Decorative Trims	Door	Door & Window Moulding	Countertop / Worksurface / Cabinets	
				North Wall	East Wall	South Wall	West Wall						Horizontal Plane	Vertical Plane
400	ELEV. LOBBY	ETR												
401	ELEV. 1	ETR												
402	ELEV. 2	ETR												
403	ELECTRICAL	ETR												
404	ELEV. 3	ETR												
405	CORRIDOR	ETR												
406	STAIR 1	ETR												
407	CORRIDOR	ETR												
408	STAIR 2	ETR												
409	WOMENS	ETR												
410	MENS	ETR												
411	OPEN OFFICE 1	C2	N/A	P	P	P	P					VCB1		
412	WORK ROOM/STORAGE	C2	N/A	P	P	P	P					VCB1		
413	CONFERENCE 1	C2	N/A	P	P	P	P				PL4	VD		
414	OFFICE 1	C2	N/A	P	P	P	P					VCB1		
415	CONFERENCE 2	C2	N/A	P	P	P	P					VCB1		
416	OFFICE 2	C2	N/A	P	P	P	P					VCB1		
417	OFFICE 3	C2	N/A	P	P	P	P					VCB1		
418	OFFICE 4	C2	N/A	P	P	P	P					VCB1		
419	OFFICE 5	C2	N/A	P	P	P	P					VCB1		
420	OFFICE 6	C2	N/A	P	P	P	P					VCB1		
421	COPIER AREA	C2	N/A	P	P	P	P					VCB1		
422	LAN ROOM	VCT1	N/A	P	P	P	P					VCB1		
423	A/V ROOM	VCT1	N/A	P	P	P	P					VCB1		VD
424	PRESENTATION ROOM	C1/C3	N/A	P/P	P/P	P/P	P/P	VD				VD		2" BORDER IN PRESENTATION ROOM
425	SERVERY	VCT1, 2, 3	N/A	P	P	P	P				PL3	VD		
426	ENTRY	C1/C3	N/A	P	P	P	P					VD		
427	WAITING	C1/C3	N/A	P	P	P	P					VD		
428	CL	C1	N/A	P	P	P	P					VD		
429	RECEPTION	C1	N/A	PL1	P	P	P				PL3/SS1	VD		WOOD VENEER FEATURE WALL - REFER TO INTERIOR ELEVATIONS
430	OPEN OFFICE 2	C2	N/A	P	P	P	P					VCB1		
431	OPEN OFFICE 3	C2	N/A	P	P	P	P					VCB1		
432	CONFERENCE 3	C2	N/A	P	P	P	P					VCB1		
433	STAFF LOUNGE	R1	N/A	P	P	P	P				PL2	VD		
434	CONFERENCE 4	C2	N/A	P	P	P	P					VCB1		
435	CONFERENCE 5	C2	N/A	P	P	P	P					VCB1		
436	OFFICE 8	C2	N/A	P	P	P	P					VCB1		
437	OFFICE 9	C2	N/A	P	P	P	P					VCB1		
438	OFFICE 10	C2	N/A	P	P	P	P					VCB1		
439	OFFICE 11	C2	N/A	P	P	P	P					VCB1		
440	FILES	C2	N/A	P	P	P	P					VCB1		
441	CORRIDOR	C2	N/A	P	P	P	P					VCB1		

INTERIOR FINISH LEGEND


110807.00

Prudential

CODE	MATERIAL	MANUFACTURER	PRODUCT, STYLE AND COLOR	FINISH	REMARKS/NOTES
C1	CARPET	SHAW INDUSTRIES	ALLOWANCE \$28.00 YARD	FACTORY	
C2	CARPET	SHAW INDUSTRIES	ALLOWANCE \$28.00 YARD	FACTORY	
C3	CARPET	SHAW INDUSTRIES	ALLOWANCE \$28.00 YARD	FACTORY	
VCT1	VINYL COMPOSITE TILE	MANNINGTON COMMERCIAL	DESIGNER ESSENTIALS- COLOR: TBD	SEALED	
VCT2	VINYL COMPOSITE TILE	MANNINGTON COMMERCIAL	DESIGNER ESSENTIALS- COLOR: TBD	SEALED	
VCT3	VINYL COMPOSITE TILE	MANNINGTON COMMERCIAL	DESIGNER ESSENTIALS- COLOR: TBD	SEALED	
VCB1	VINYL COVE BASE	JOHNSONITE	COLOR: TBD	FACTORY	
R1	RESILIENT FLOOR	ARMSTRONG SHEET VINYL	COLOR: TBD		ROLLED GOODS
PL1	PLASTIC LAMINATE	WILSONART	COLOR: TBD	FACTORY	
PL2	PLASTIC LAMINATE	WILSONART	COLOR: TBD	MATTE	
PL3	PLASTIC LAMINATE	WILSONART	COLOR: TBD	MATTE	
PL4	PLASTIC LAMINATE	WILSONART	COLOR: TBD		
P1	PAINT	SHERWIN WILLIAMS	COLOR: TBD	SEM-GLOSS	TRIM
P2	PAINT	SHERWIN WILLIAMS	COLOR: TBD	SATIN	NEUTRAL
P3	PAINT	SHERWIN WILLIAMS	COLOR: TBD	SATIN	NEUTRAL
P4	PAINT	SHERWIN WILLIAMS	COLOR: TBD	SATIN	ACCENT
P5	PAINT	SHERWIN WILLIAMS	COLOR: TBD	SATIN	ACCENT
P6	PAINT	SHERWIN WILLIAMS	COLOR: TBD	SATIN	ACCENT
P7	PAINT	SHERWIN WILLIAMS	COLOR: TBD	SATIN	ACCENT
SS1	SOLID SURFACE	ZODAC	COLOR: TBD	POLISHED	

ABBREVIATIONS

C	CARPET	T	TILE
G	GROUT	TBS	TO BE SELECTED
N/A	NOT APPLICABLE	VCB	VINYL COVE BASE
P	PAINT	VCT	VINYL COMPOSITE TILE
PL	PLASTIC LAMINATE	VSB	VINYL STRAIGHT BASE
R	RESILIENT / RUBBER / RUBBER TREAD	WC	WALL COVERING (VINYL / PAPER)
SF	SQUARE FEET	WCB	WALL COVERING BORDER (VINYL / PAPER)
SS	SOLID SURFACE / NATURAL STONE	WD	WOOD
SYD	SQUARE YARD(S)		

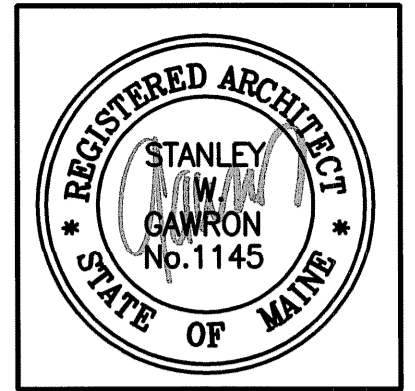

GAWRON TURGEON ARCHITECTS

29 Black Point Road
Scarborough, ME 04074
www.gawronturgen.com
Tel. 207. 883. 6307
Fax. 207. 883. 0361

PRUDENTIAL
 TWO PORTLAND SQUARE FOURTH FLOOR
 PORTLAND, MAINE

REVISIONS	
#	DESCRIPTION

DATE:	01-21-08
PROJECT #	110807
DRAWN BY:	DLP
CHECKED BY:	MET/SWG
DRAWING SCALE	AS NOTED

SHEET TITLE
 INTERIOR FINISH SCHEDULE & LEGEND

A930

© COPYRIGHT 1985-2003
 REPRODUCTION OR RESALE OF
 THIS DOCUMENT WITHOUT
 WRITTEN PERMISSION OF
 GAWRON ARCHITECTS IS PROHIBITED

ISSUED FOR CONSTRUCTION