

**GAWRON TURGEON ARCHITECTS**  
 29 Black Point Road  
 Scarborough, ME 04074  
 www.gawronturgeon.com  
 Tel. 207. 883. 6307  
 Fax. 207. 883. 0361

**PRUDENTIAL**  
 TWO PORTLAND SQUARE FOURTH FLOOR  
 PORTLAND, MAINE


| REVISIONS |             |
|-----------|-------------|
| #         | DESCRIPTION |
|           |             |
|           |             |
|           |             |

|               |          |
|---------------|----------|
| DATE:         | 01-21-08 |
| PROJECT #     | 110807   |
| DRAWN BY:     | DLP      |
| CHECKED BY:   | MET      |
| DRAWING SCALE | AS NOTED |

SHEET TITLE  
 WALL PARTITION TYPES


**G105**

ISSUED FOR CONSTRUCTION  
 © COPYRIGHT 1985-2003  
 REPRODUCTION OR USE OF  
 THIS DOCUMENT WITHOUT  
 THE WRITTEN PERMISSION OF  
 GAWRON ARCHITECTS IS PROHIBITED

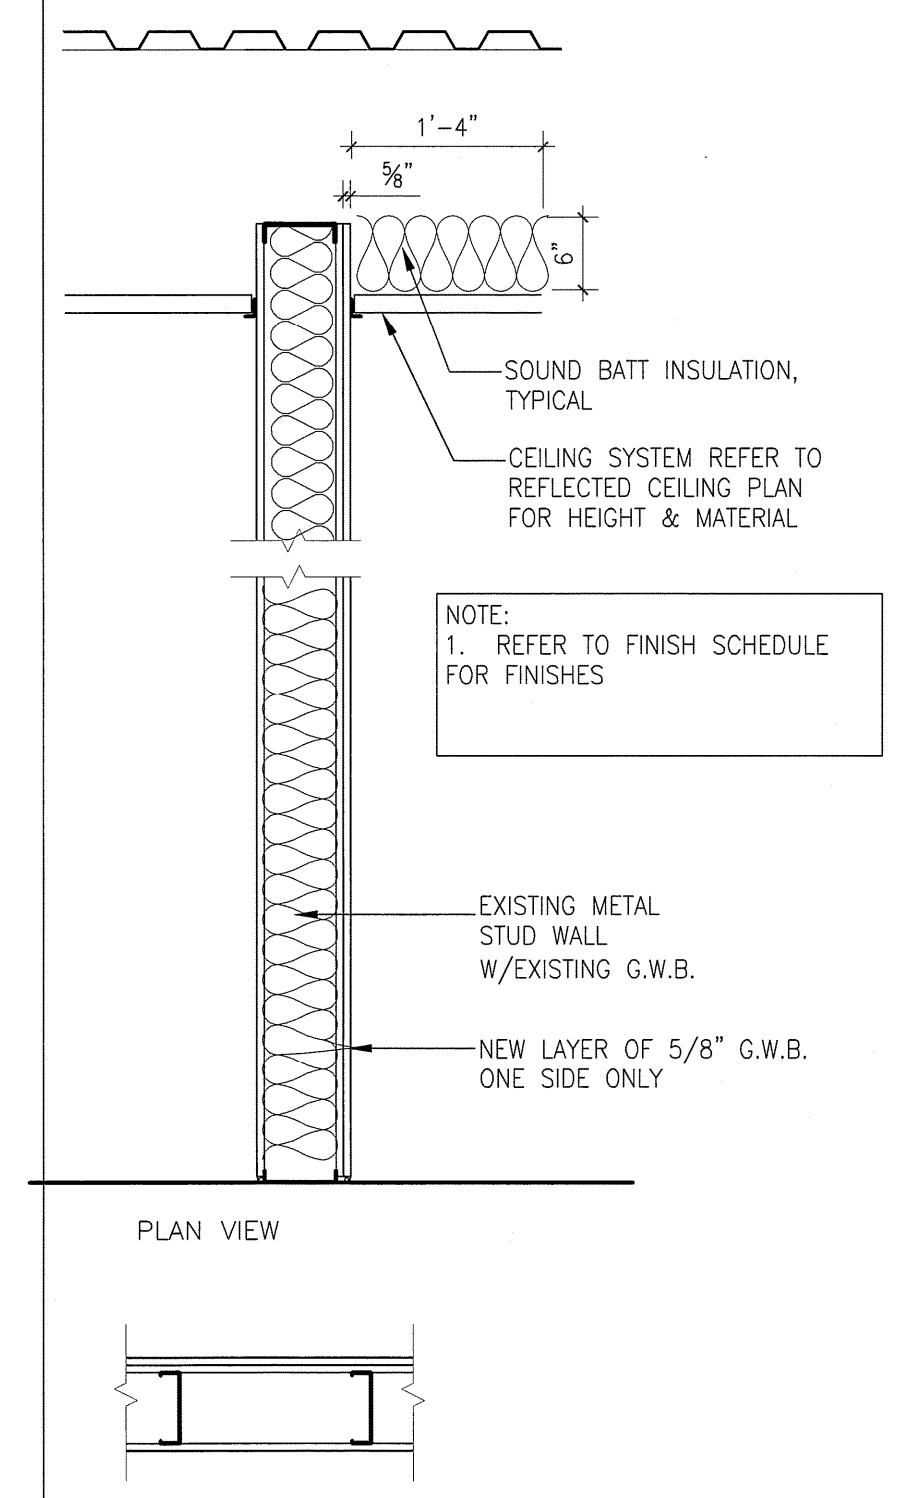


**W7 WALL DETAIL (NON RATED)**  
 SCALE 3/4"=1'-0"

**J18 ADDTL. G.W.B. WALL**  
 3/4"=1'-0"

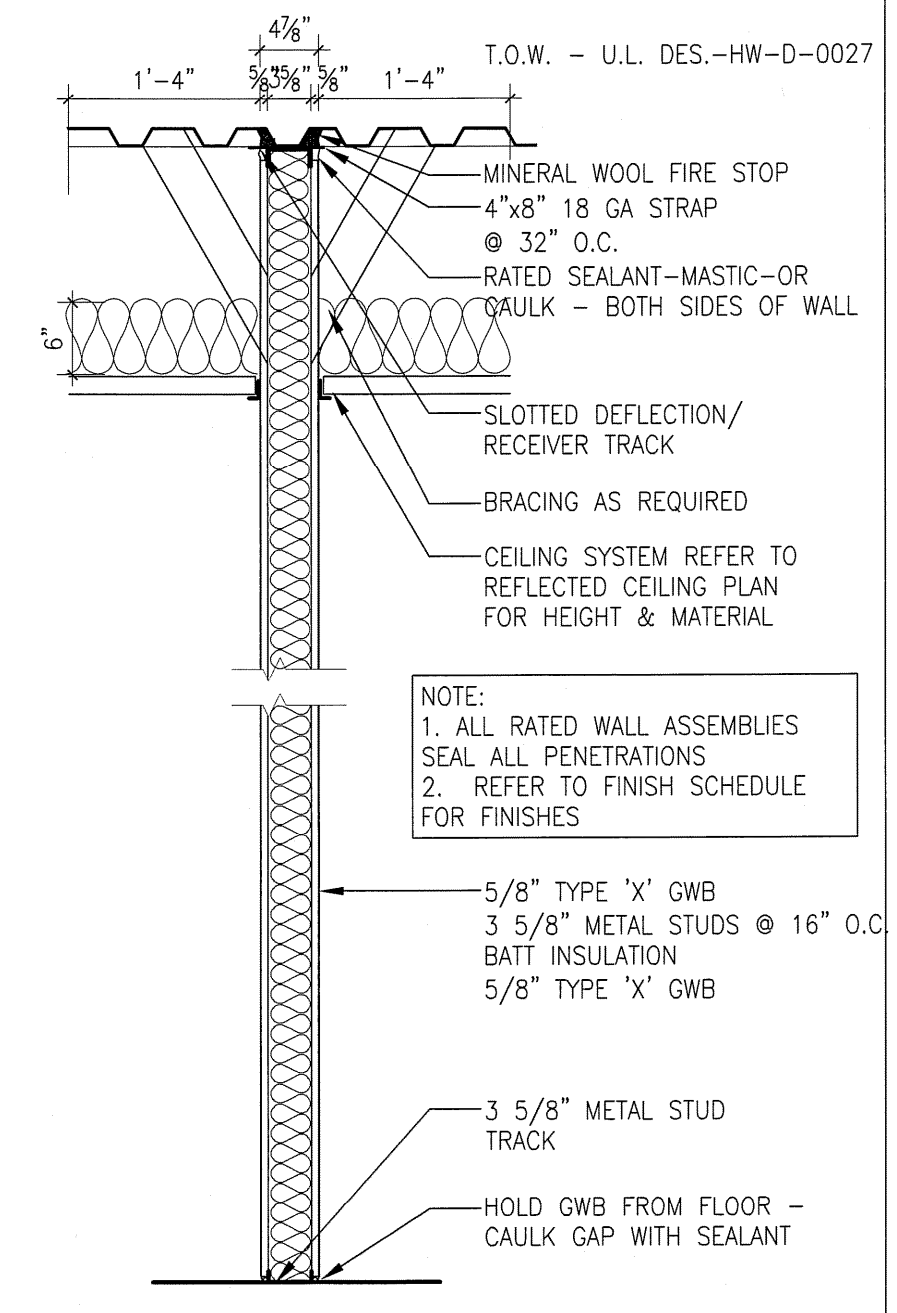


**W4 WALL DETAIL (1HR RATED)**  
 U.L. DES: U465 SCALE 3/4"=1'-0"

**A12 NOT USED**  
 3/4"=1'-0"

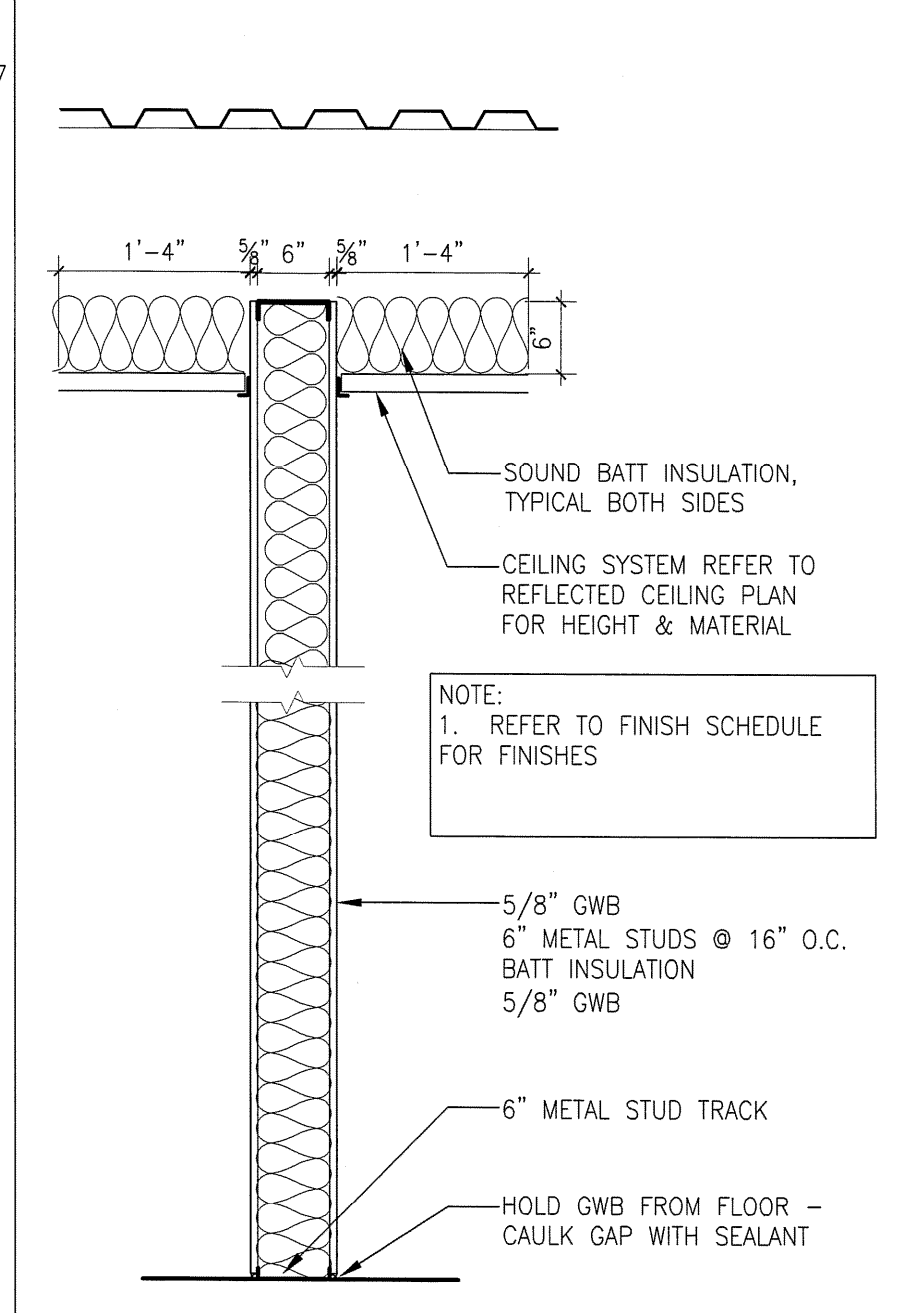


**W3 WALL DETAIL (NON RATED)**  
 SCALE 3/4"=1'-0"

**A9 6" NON-RATED WALL**  
 3/4"=1'-0"

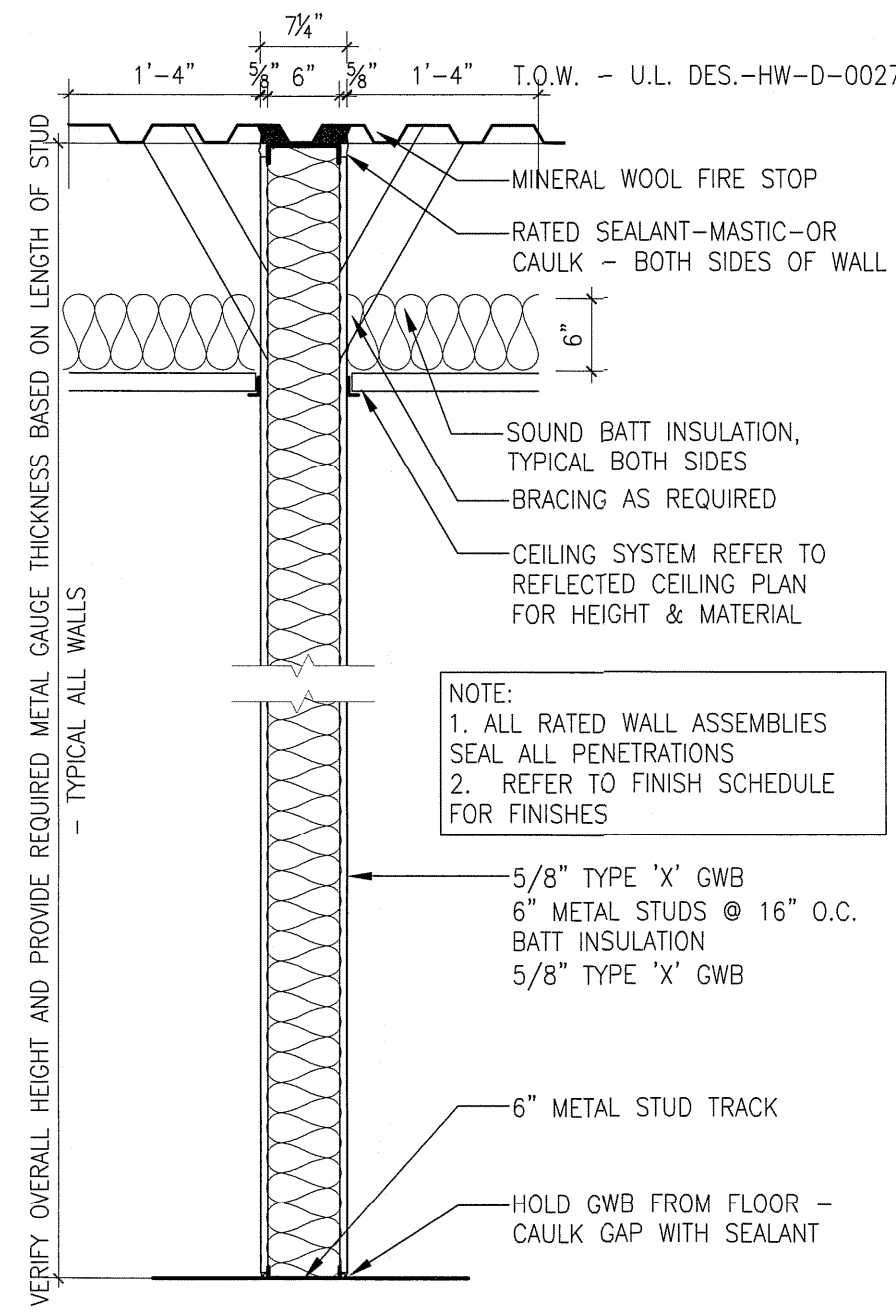


**W2 WALL DETAIL (1HR RATED)**  
 U.L. DES: U465 SCALE 3/4"=1'-0"

**A6 NOT USED**  
 3/4"=1'-0"

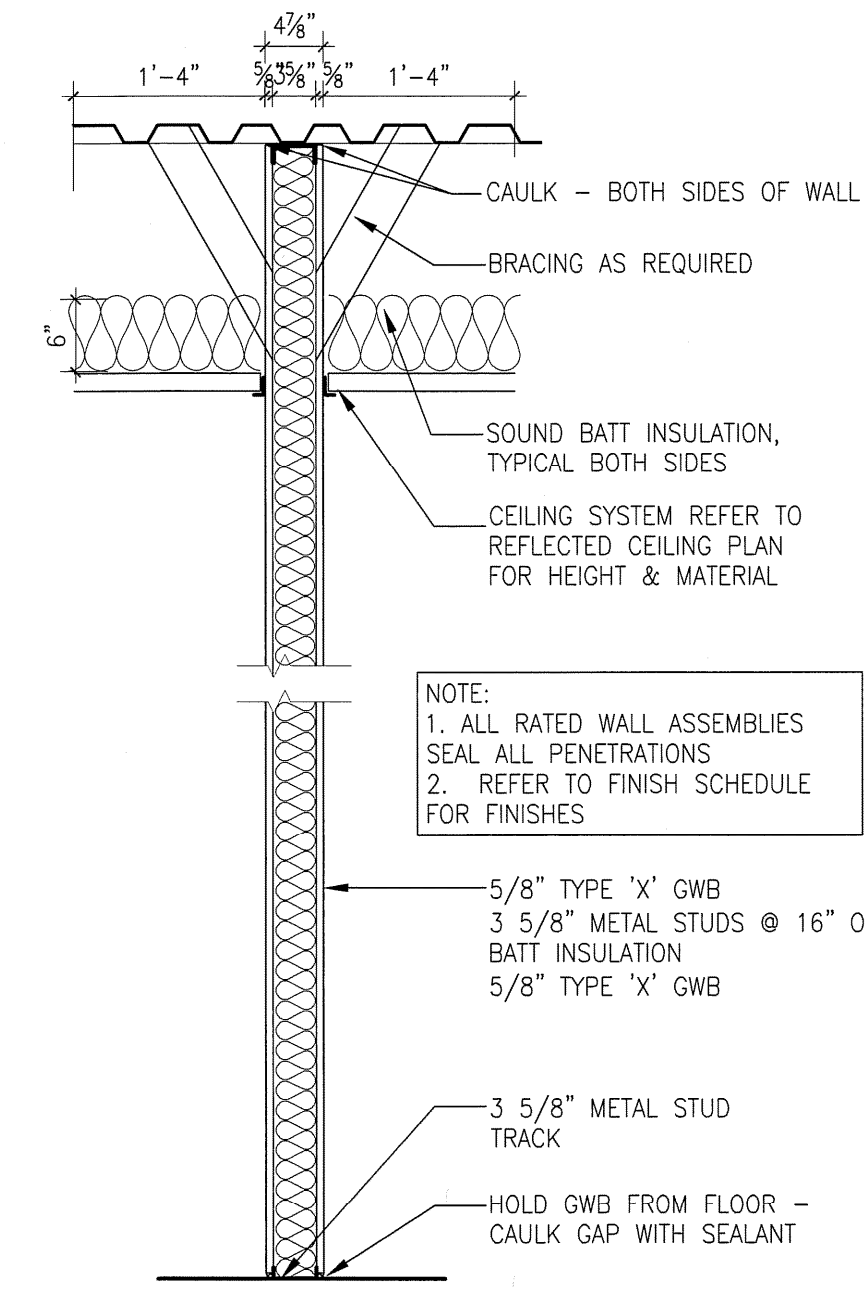


**W5 WALL DETAIL (NON RATED)**  
 SCALE 3/4"=1'-0"

**A15 3 5/8" NON-RATED WALL**  
 3/4"=1'-0"

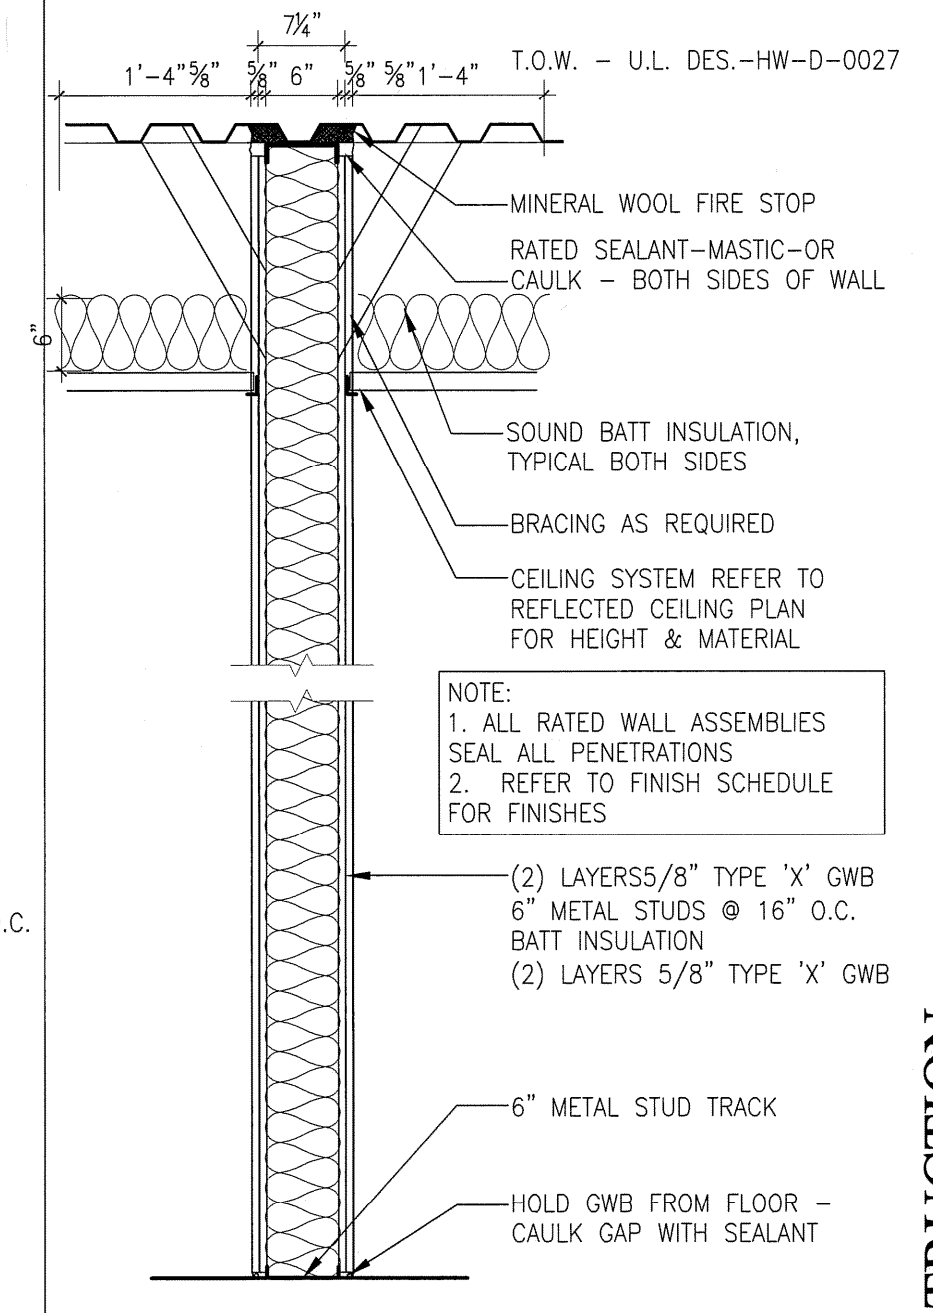

**W6 WALL DETAIL (2 HR RATED)**  
 U.L. DES: U412 SCALE 3/4"=1'-0"

**A18 NOT USED**  
 3/4"=1'-0"

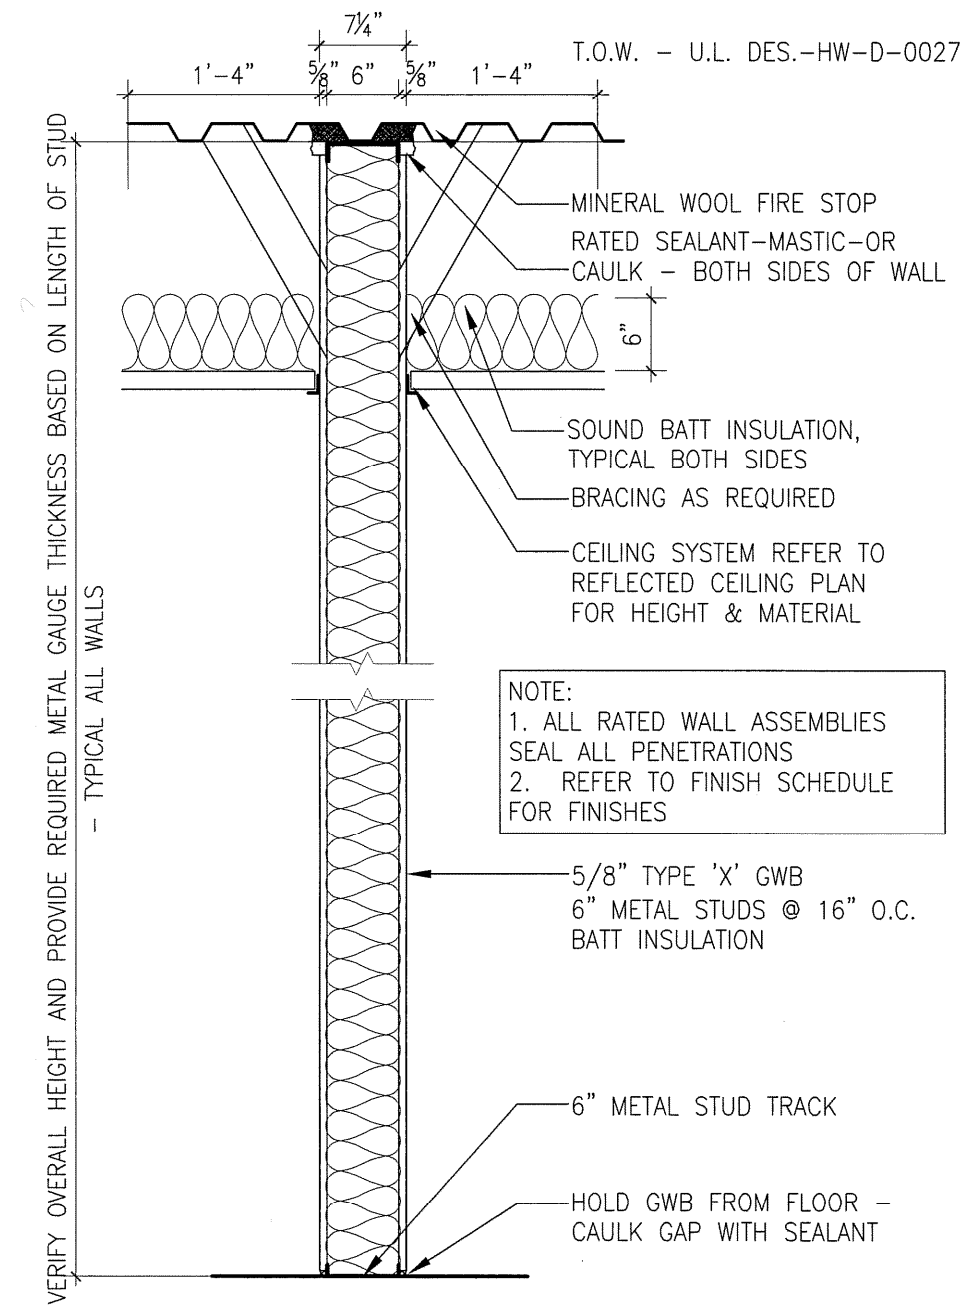

**W1 WALL DETAIL (1HR RATED)**  
 SCALE 3/4"=1'-0"

**A1 DEMISING WALL**  
 3/4"=1'-0"

**J1 NOT USED**  
 3/4"=1'-0"

