




/ 4A / DETAIL @ FULLY RECESSED FIRE EXTINGUISHER A601 | SCALE: 3" = 1'-0"

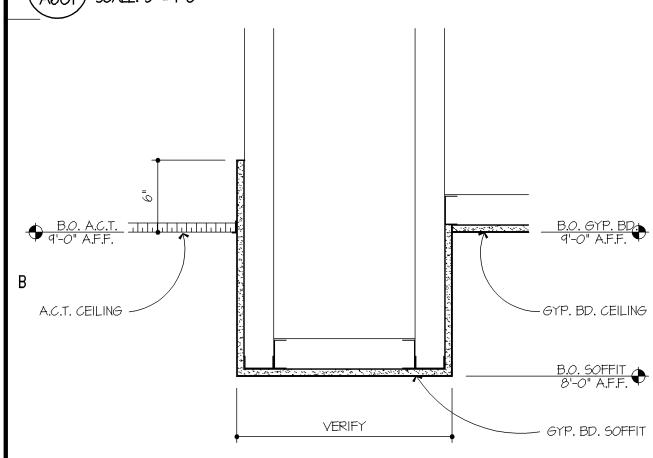


√ 4B \ DETAIL @ GYP. BD. SOFFIT. A60| SCALE: | 1/2" = 1'-0"

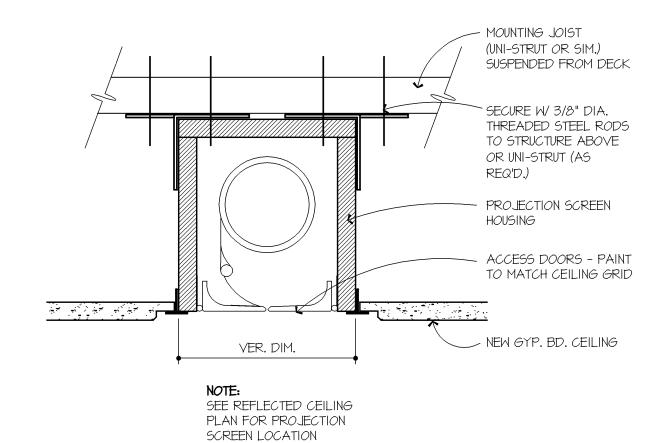


3A DETAIL @ POWER SCREEN RECESSED IN SUSP. CLG. GRID A60| | SCALE: 3" = 1'-0"

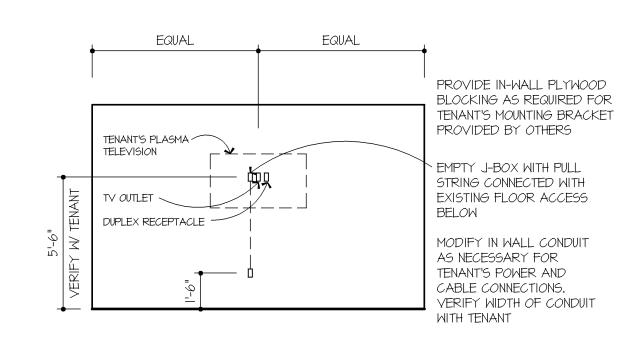

3B TELEVATION @ WALL MOUNTED PLASMA TV IN CONF RM A601 | 1/4" = 1'-0"

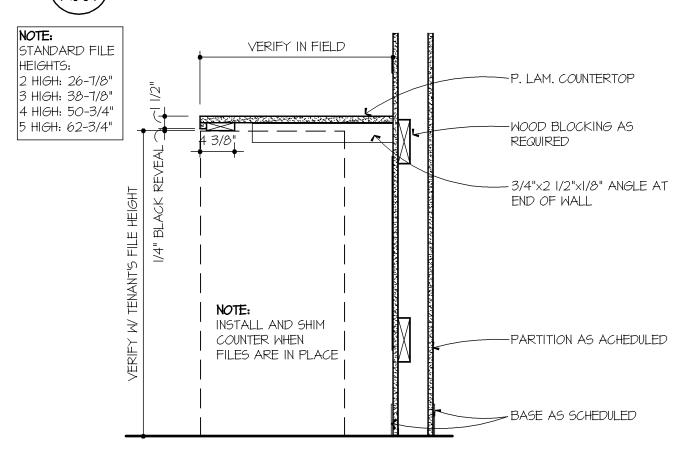


3C SECTION @ FILE COUNTER A601) SCALE: I" = I'-0"

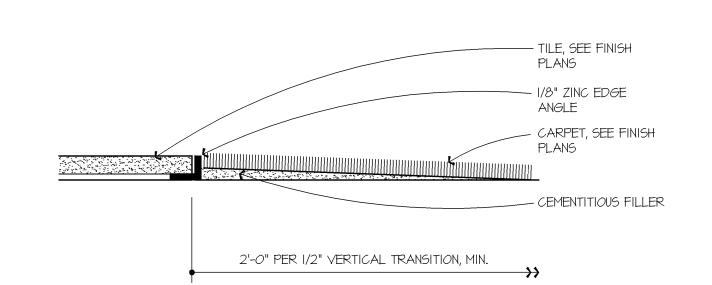


NOTE: ANGLE HEIGHT TO ALIGN WITH TOP OF TILE, VERIFY INSTALLED TILE THICKNESS.


/ 2A \ DETAIL @ ZINC EDGE A601 | SCALE: 3" = 1'-0"

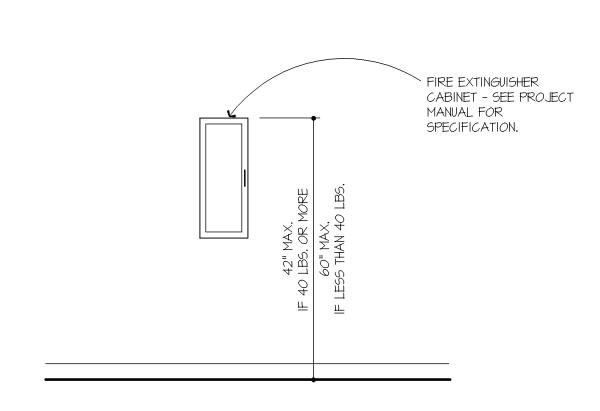


2B TYPICAL MOUNTING HEIGHTS A601 / 1/2" = 1'-0"

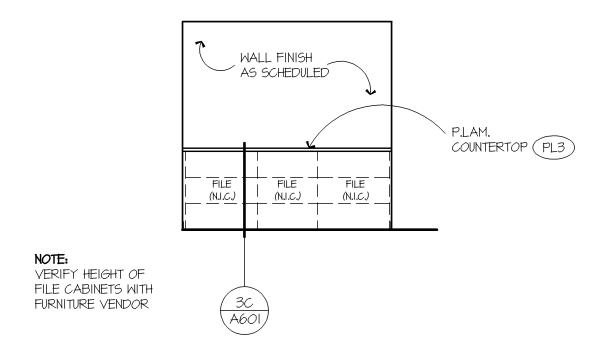


2C ELEVATION @ HALL ISII AND ISI4 A601 1/4 = 1'-0"

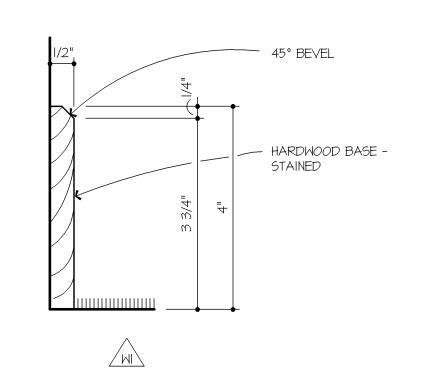

IA DETAIL @ WOOD BASE MOULDING A601 | SCALE: 3" = 1'-0"

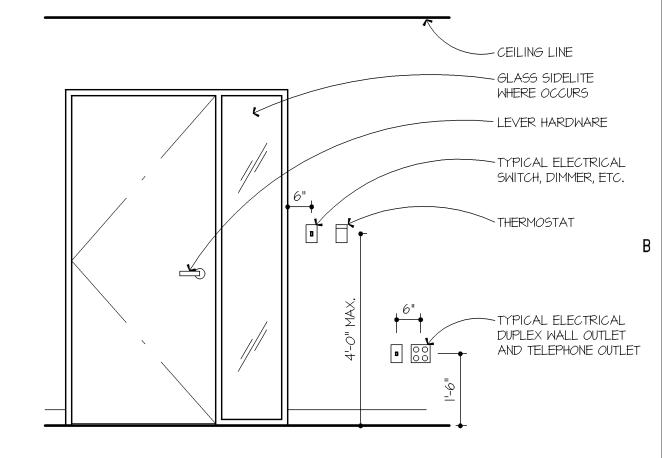

/ IB \ TYPICAL MOUNTING HEIGHTS A601 / 1/2" = 1'-0"

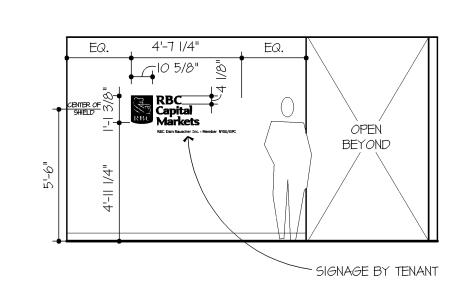

IC TELEVATION @ RECEPTION OF TYP. SIGNAGE MOUNTING A601 1/4" = 1'-0"

900 2nd. Avenue South Suite #300 Minneapolis, MN. 55402 612.338.8799

I hereby certify that this plan, specification, or report was prepared by me or under my direct supervision and that I am a duly Licensed Architect under the laws of the State of Ohio.

DENNIS WALSH License No. A7706007 Date: 11.29.07

● [DESIGN]

• [SUSTAINABLE]



♠ [QUALITY]



TENANT IMPROVEMENTS FOR:

RBC Capital Markets One Columbus Center 15th Floor- Suite 1550 10 West Broad St. Columbus, OH 43215



RBC Capital Markets Corporation • Member NYSE/SIPC

II.29.07 | ISSUE FOR BID/PERMIT No. Date Revision

Copyright © 2007 By Walsh Bishop Associates, Inc. Reproduction or translation of any part of this work without permission is unlawful.

SHEET TITLE:

DETAILS

Date:	11.29.07
Comm. No:	8528.295
In Charge:	D.W.
Drawn By:	K.M.
Charles d. Due	

Checked By: