



**GAWRON
TURGEON
ARCHITECTS**

29 Black Point Road
Scarborough, ME 04074
www.gawronturgen.com
Tel. 207.883.6307
Fax. 207.883.0361

PRUDENTIAL
TWO PORTLAND SQUARE FOURTH FLOOR
PORTLAND, MAINE

REVISIONS


#	DATE	DESCRIPTION
1	02.11.04	RE-ISSUED FOR CONSTRUCTION
2	09.04.08	RE-ISSUED FOR CONSTRUCTION EXPANSION OF PHASE 3

DATE:	09.04.08
PROJECT #	110807
DRAWN BY:	DLP
CHECKED BY:	MET
DRAWING SCALE	AS NOTED


SHEET TITLE	
INTERIOR ELEVATIONS	

A910


© COPYRIGHT 1985-2003
REPRODUCTION OR REUSE OF
THIS DOCUMENT WITHOUT
WRITTEN PERMISSION OF
GAWRON ARCHITECTS IS PROHIBITED.

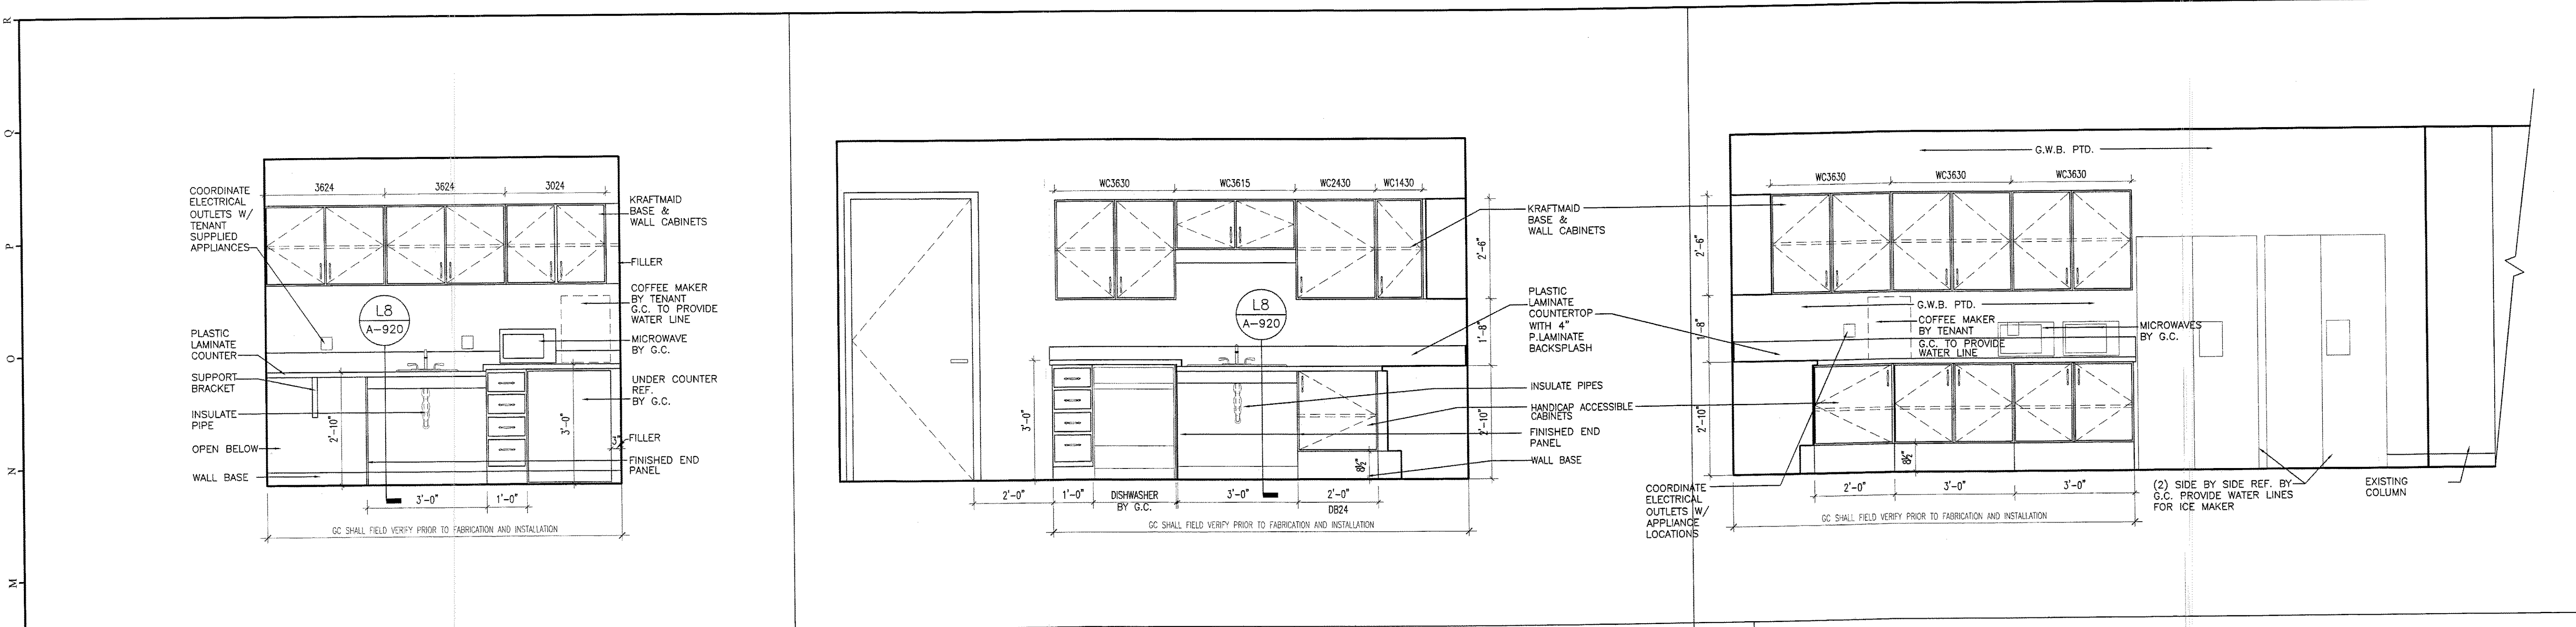

L1 SERVERY 425 **L7 STAFF LOUNGE 433** **L14 STAFF LOUNGE 433**

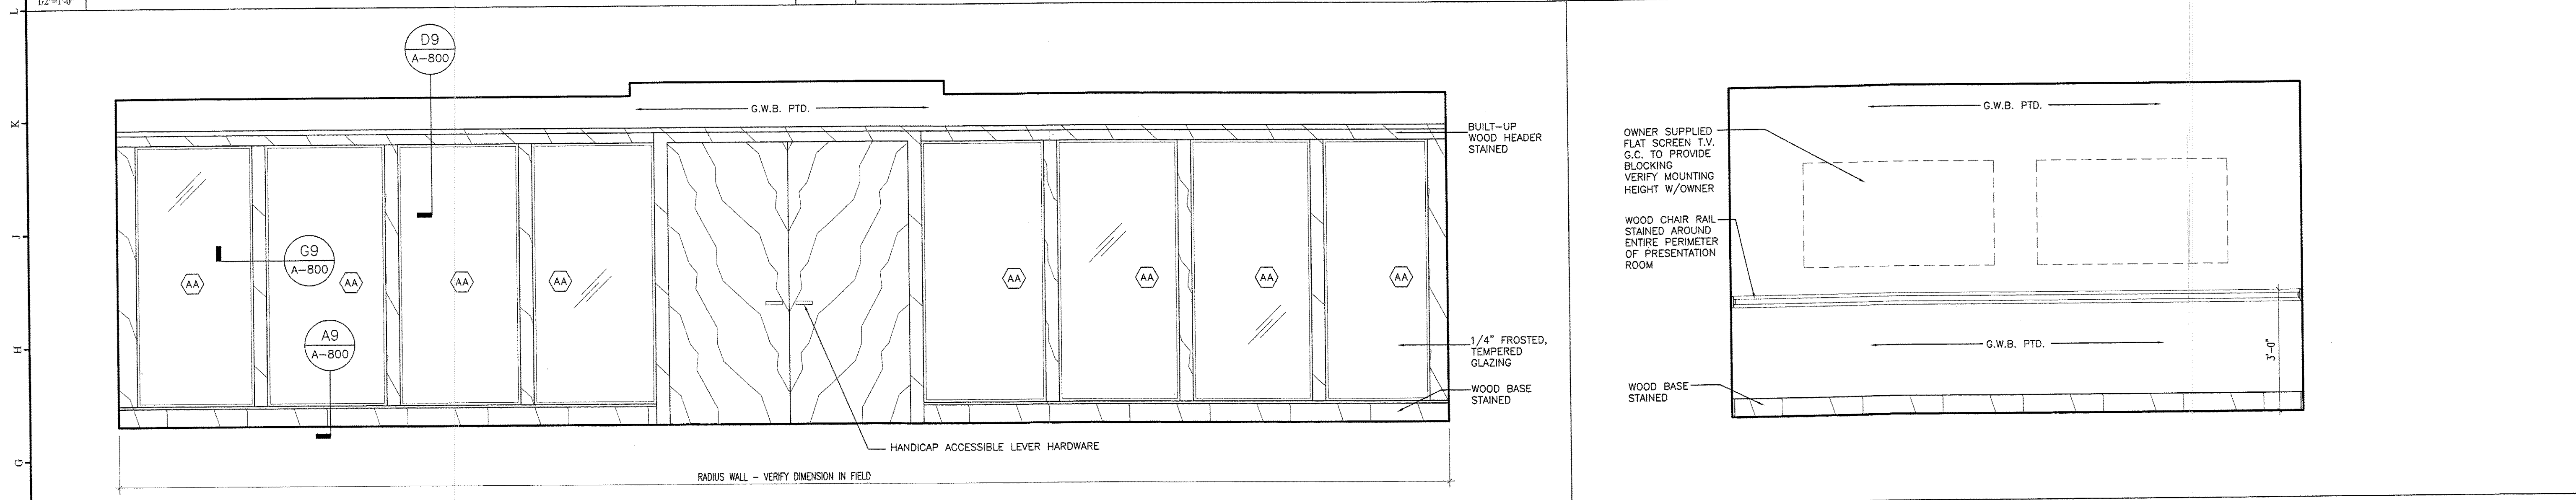

F1 OPEN OFFICE - 221 **F13 PRESENTATION ROOM 424**

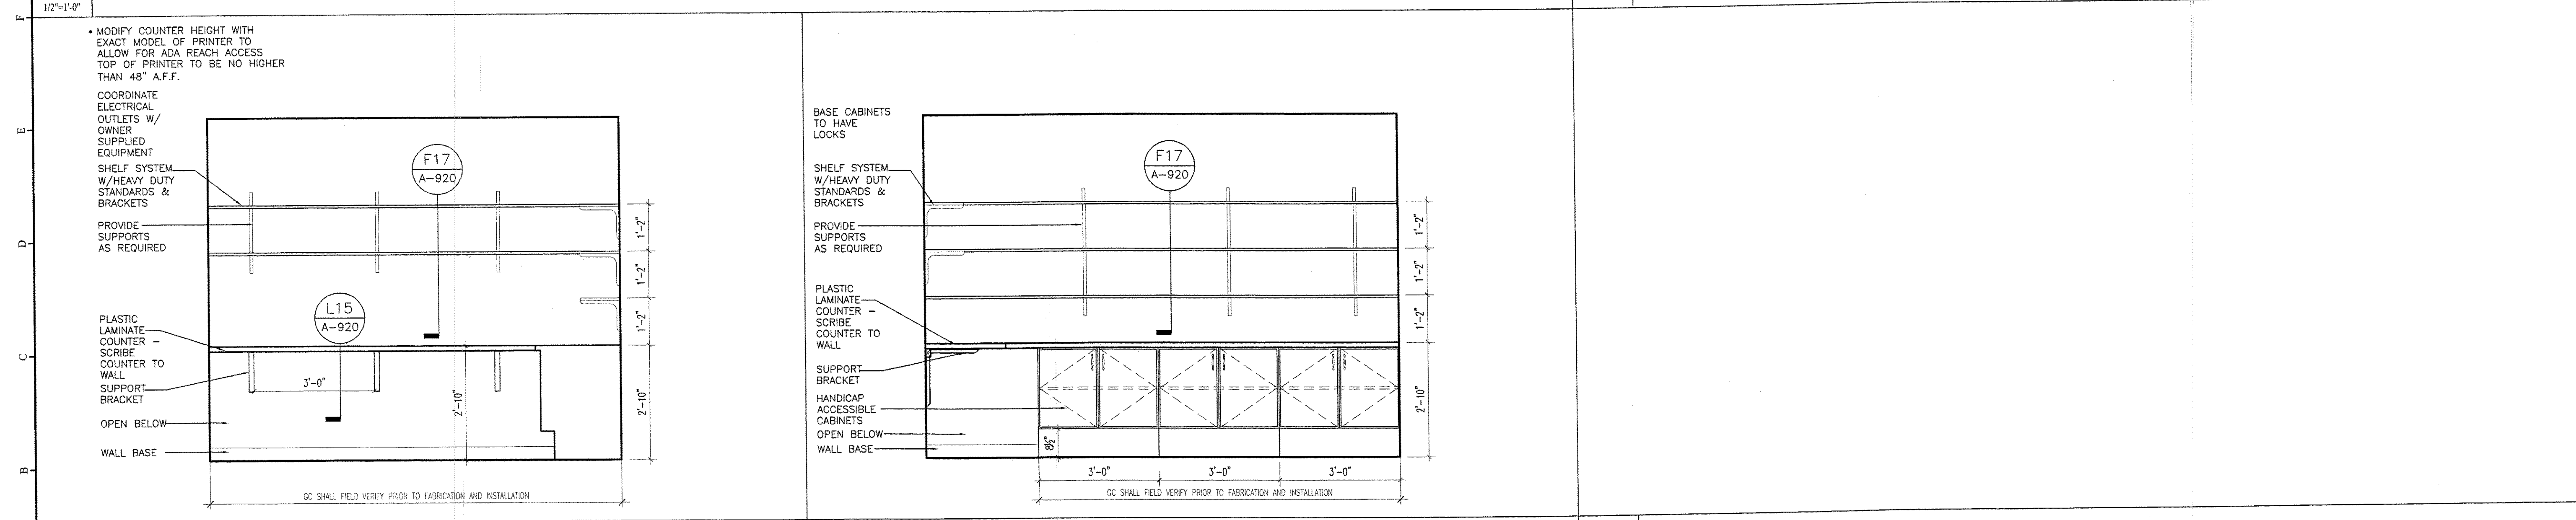

A1 WORK ROOM / STORAGE 412 **A7 WORK ROOM / STORAGE 412** **A13 NOT USED**

RE-ISSUED FOR CONSTRUCTION

1:20171007/Prudential - Architecture & Interiors/Working Drawing/09071007 - 005 - Interiors/Rev. 0905.03/2008 - 4415 - 1/04.dwg