


**GAWRON  
TURGEON  
ARCHITECTS**  
29 Black Point Road  
Scarborough, ME 04074  
www.gawronturgeon.com  
Tel. 207. 883. 6307  
Fax. 207. 883. 0361

**PRUDENTIAL**  
PORTLAND, MAINE

**SYMBOL LEGEND**

- EXIT LIGHT FIXTURE - UNSWITCHED
- ⊠ EMERGENCY BATTERY UNIT - WITH TWO HEADS
- 30 ⚡ FIRE ALARM AUDIO/VISUAL, MOUNT 6'-8" AFF - NUMERAL DENOTES CANDELA RATING
- 15 ⚡ FIRE ALARM VISUAL - STROBE ONLY - FLUSH MOUNT 6'-8" AFF - NUMERALS DENOTE CANDELA RATINGS.
- ⊠ FIRE ALARM PULL STATION - MOUNT 48" AFF
- OVER HEAD LIGHTING SHALL HAVE EMERGENCY BALLASTS

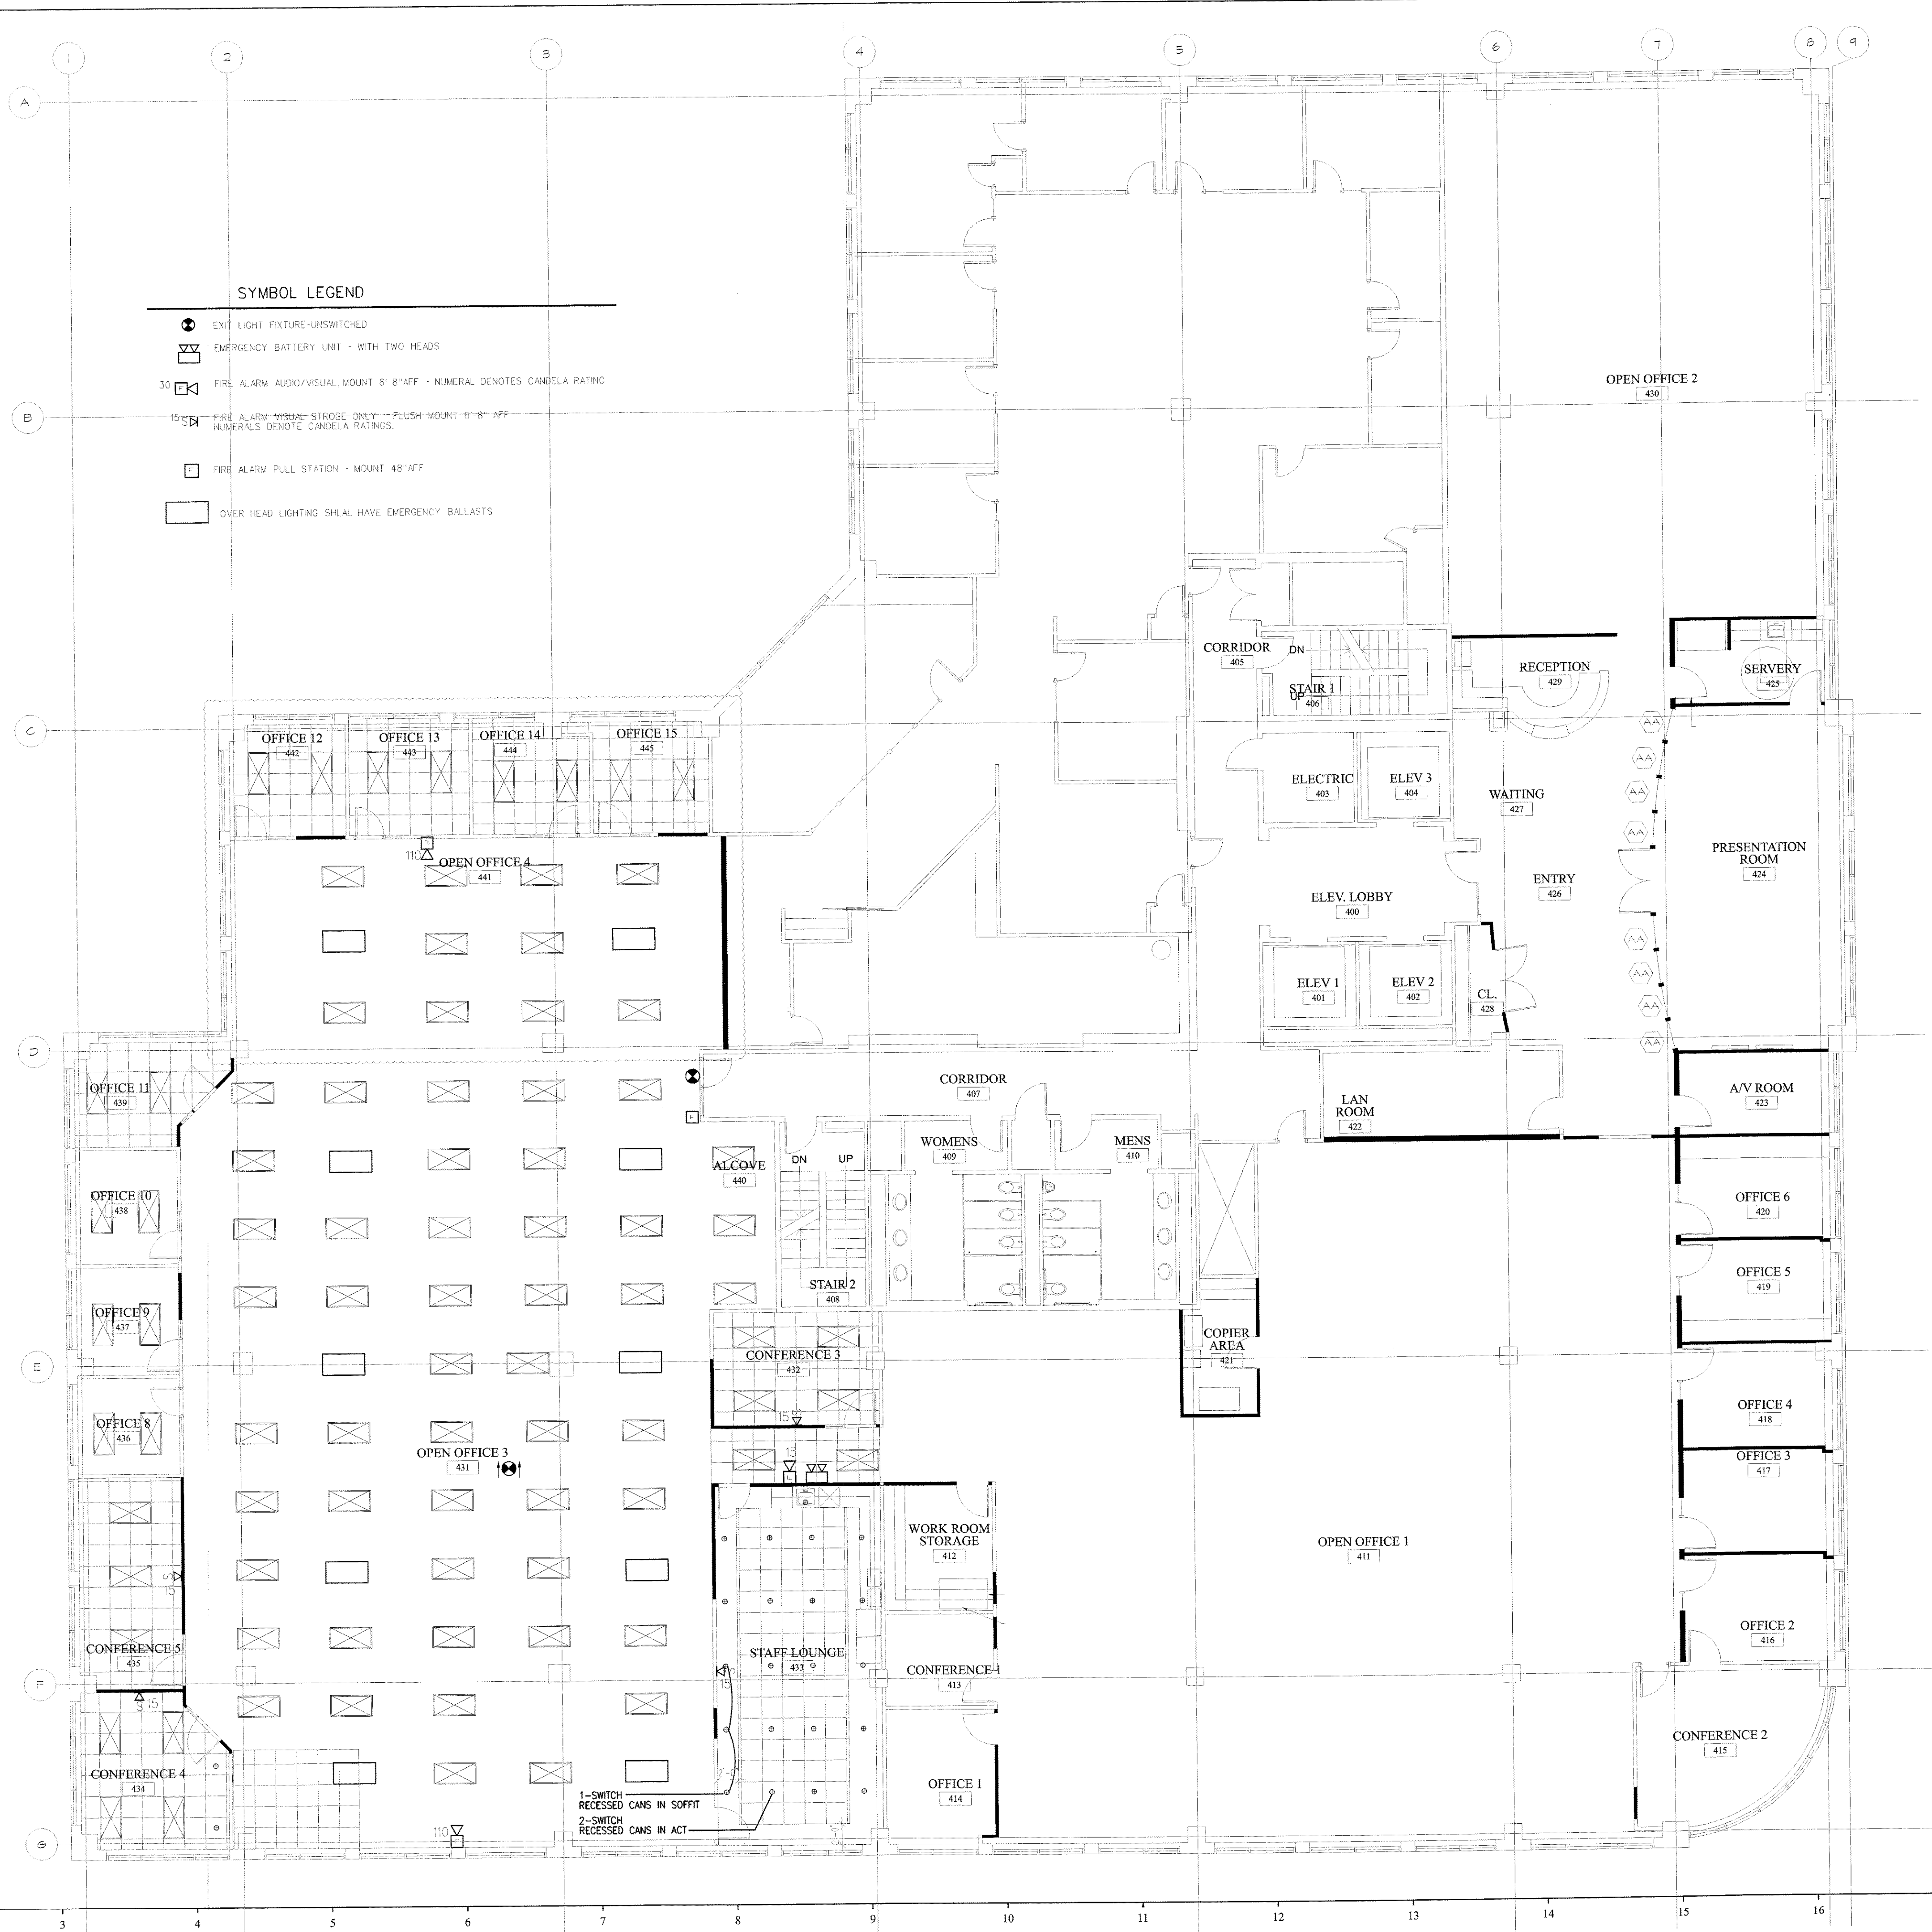

**REVISIONS**

#	DATE	DESCRIPTION

DATE:	9-5-08
PROJECT #:	110807
DRAWN BY:	SPD
CHECKED BY:	WSB/R/CWA
DRAWING SCALE:	1/8"=1'-0"

**SHEET TITLE**  
FOURTH FLOOR  
LIFE SAFETY

**LS100**

© COPYRIGHT 1985-2003  
REPRODUCTION OR RESALE OF  
THIS DOCUMENT WITHOUT  
WRITTEN PERMISSION OF  
GAWRON ARCHITECTS IS PROHIBITED