

INTERIOR FINISH LEGEND

40510.00

Prudential

ABBREVIATIONS				
C	CARPET	T	TILE	
G	GROUT	TBS	TO BE SELECTED	
N/A	NOT APPLICABLE	VCB	VINYL COVE BASE	
P	PAINT	VCT	VINYL COMPOSITE TILE	
PL	PLASTIC LAMINATE	VCB	VINYL STRAIGHT BASE	
R	RESILIENT/ RUBBER/ RUBBER TREAD	WC	WALL COVERING (VINYL/ PAPER)	
SF	SQUARE FEET	WCB	WALL COVERING BORDER (VINYL/ PAPER)	
SS	SOLID SURFACE/ NATURAL STONE	WD	WOOD	
SYD	SQUARE YARD(S)			

CODE	MATERIAL	MANUFACTURER	PRODUCT, STYLE AND COLOR	FINISH	REMARKS/ NOTES
C1	CARPET	J&J COMMERCIAL	THE ART & SOUL COLLECTION - STYLE: 4830 CUBISM, COLOR: 1268 EASEL	FACTORY	TILE, SALES REPRESENTATIVE: DEBBIE JACKSON #207-337-2979
C2	CARPET	J&J COMMERCIAL	TEXTURES 36 (4655) COLOR: 3423 CYBER	FACTORY	
C3	CARPET	INVISION, J&J COMMERCIAL	TUSSAH 9144 COLOR: 921/DUSK	FACTORY	
C4	CARPET	J&J COMMERCIAL	THE ART & SOUL COLLECTION - STYLE: 4820 SURREALISM, COLOR: 1268 EASEL	FACTORY	BROADLOOM
VCT1	VINYL COMPOSITE TILE	MANNINGTON COMMERCIAL	DESIGNER ESSENTIALS- COLOR: 200 NAVY	SEALED	
VCB1	VINYL COVE BASE	JOHNSONITE	COLOR:83 BURNT UMBER	FACTORY	
VCB2	VINYL COVE BASE	JOHNSONITE	COLOR:79 BONE WHITE		
R1	RESILIENT FLOOR	ARMSTRONG SHEET VINYL	TIMBERLINE, COLOR: 33009 MEDIUM CHERRY		ROLLED GOODS
PL1	PLASTIC LAMINATE	WILSONART	COLOR: 4810-60 TITANIUM EV	FACTORY	
PL2	PLASTIC LAMINATE	WILSONART	COLOR: 4814-60 TUNGSTEN EV	MATTE	
PL3	PLASTIC LAMINATE	PIONITE	COLOR: AT241-S CINNAMON FIBER	MATTE	
PL4	NOT USED				
PL5	PLASTIC LAMINATE	WILSONART	COLOR: 7923K-07 VERSAILLES ANIGRE		
P1	PAINT	SHERWIN WILLIAMS	COLOR: SW6378 CRISP LINEN	SEMI-GLOSS	TRIM
P2	PAINT	SHERWIN WILLIAMS	COLOR: SW7688 SUNDEW	SATIN	NEUTRAL
P3	PAINT	SHERWIN WILLIAMS	COLOR: SW7686 HINOKI	SATIN	NEUTRAL
P4	PAINT	SHERWIN WILLIAMS	COLOR: SW7687 AUGUST MOON	SATIN	ACCENT
P5	PAINT	SHERWIN WILLIAMS	COLOR: SW6515 LEISURE BLUE	SATIN	ACCENT
P6	PAINT	SHERWIN WILLIAMS	COLOR: SW6055 FIERY BROWN	SATIN	ACCENT
SS1	SOLID SURFACE	HANWHA SURFACES	HANSTONE MAGELLAN ROMANTIC RM502 3/4" THICK	POLISHED	1-888-426-9421
SS2	SOLID SURFACE, QUARTZ	ZODIAC BY DUPONT	QUARTZ SURFACES, ECLIPSE BLUE	POLISHED	EDGE PROFILE: TBS
T1	TILE	RAGNO	METROPOLITAN, MADRAS SIZE 24x24	FACTORY	
T2	TILE	MARAZZI	STONE COLLECTION, MHSD STONE IVORY 12X24	FACTORY	WALL TILE
TB1	TILE BASE	RAGNO	METROPOLITAN, MADRAS, SINGLE BULLNOSE, 4"X12"	FACTORY	
G1	GROUT	MAPEI	COLOR TBS FROM DESIGNER SERIES STANDARD OPTIONS	SEALED	
MTP1	METAL TOILET PARTITION	BRADLEY	BAKED ENAMEL TOILET PARTITIONS, COLOR: DUSK GRAY (0177)	PERMASEAL	SENTINEL OVERHEAD BRACED - SERIES 400

INTERIOR FINISH SCHEDULE

040510


PRUDENTIAL - THIRD FLOOR

ABBREVIATIONS														
C	CARPET	SYD	SQUARE YARD(S)											
G	GROUT	T	TILE											
N/A	NOT APPLICABLE	TBS	TO BE SELECTED											
P	PAINT	VCB	VINYL COVE BASE											
PL	PLASTIC LAMINATE	VCT	VINYL COMPOSITE TILE											
R	RESILIENT/ RUBBER/ RUBBER TREAD	VCB	VINYL STRAIGHT BASE											
SC	SEALED CONCRETE	WC	WALL COVERING (VINYL/ PAPER)											
SF	SQUARE FEET	WCB	WALL COVERING BORDER (VINYL/ PAPER)											
SS	SOLID SURFACE/ NATURAL STONE	WD	WOOD											

Room Information	Floor	Walls						Trim			Countertop/ Worksurface/ Cabinets		Remarks		
Room #	Room Name	Floor	Grout	North Wall	East Wall	South Wall	West Wall	Chairrail	Base	Decorative Trim(s)	Door(s)	Door & Window Moulding	Horizontal Plane	Vertical Plane	
Third Floor Plan															
300	ELEV. LOBBY	C1		P2	P2	P2	P2	NA	WD						NEW WOOD BASE STAINED
301	ELEV.	ETR													
302	ELEV.	ETR													
303	ELEC.	ETR													
304	ELEV.	ETR													
305	LOBBY	C1	N/A	P2	P2	P2	P2	N/A	WD	P1	N/A	P1	N/A	N/A	
306	COATS	C1	N/A	P2	P2	P2	P2	N/A	WD	P1	N/A	P1	N/A	N/A	
307	CONFERENCE 1	C3	N/A	P2/P2	P2/P2	P2/P2	P2/P2	WD	WD	S	N/A	P1	SS2	N/A	WOOD CHAIRRAIL AND WOOD BASE STAINED, SS2 @ BUILT-IN BASE CABINETS
308	STOR.	C3	N/A	P2	P2	P2	P2	N/A	WD	P1	N/A	P1	N/A	N/A	
309	STOR.	C3	N/A	P2	P2	P2	P2	N/A	WD	P1	N/A	P1	N/A	N/A	
310	CONFERENCE 2	C3	N/A	P2/P2	P2/P2	P2/P2	P2/P2	WD	WD	S	N/A	P1	N/A	N/A	WOOD CHAIRRAIL AND WOOD BASE STAINED
311	AV CLOSET	C3	N/A	P2	P2	P2	P2	WD	S	P1	N/A	P1	N/A	N/A	
312	HALL	C1	N/A	N/A	P3	P3	P3	N/A	VCB2	P1	N/A	P1	N/A	N/A	
313	OFFICE 1	C2	N/A	P3	P5	P3	P3	N/A	VCB2/WD	P1	N/A	P1	N/A	N/A	
314	OFFICE 2	C2	N/A	P3	P6	P3	P3	N/A	VCB2/WD	P1	N/A	P1	N/A	N/A	
315	OFFICE 3	C2	N/A	P3	P4	P3	P3	N/A	VCB2/WD	P1	N/A	P1	N/A	N/A	
316	OFFICE 4	C2	N/A	P3	P5	P3	P3	N/A	VCB2/WD	NA	N/A	P1	N/A	N/A	
317	CONFERENCE 3	C4	N/A	P2	P2	P2	P2	N/A	VCB2/WD	P1	N/A	P1	N/A	N/A	
318	OPEN OFFICE 1	C1	N/A	P4	P4	P5	N/A	N/A	VCB2/WD	P1	N/A	P1	N/A	N/A	PAINT ALL COLUMNS P5
319	FCD 2	C2	N/A	P4	P3	P3	P3	N/A	VCB1	NA	N/A	P1	PL2	N/A	
320	STORAGE	C2	N/A	P3	P3	P3	P3	N/A	VCB1	NA	N/A	P1	N/A	N/A	
321	SERVER	VCT1	N/A	P2	P2	P2	P2	N/A	VCB1	NA	N/A	P1	PL1	N/A	
322	FCD 3	C2	N/A	P3	P3	P5	P3	N/A	VCB1	NA	N/A	P1	PL1	N/A	
323	STORAGE ROOM	C1	N/A	P2	P2	P2	P2	N/A	VCB1	NA	N/A	P1	N/A	N/A	
324	HALL	C1	N/A	P4	P4	N/A	P4	N/A	WD	P1	N/A	P1	PL1	N/A	
325	MEN	T1	G1	T2	T2	T2	T2	N/A	TB1	NA	N/A	P1	SS1	PL5	REFER A11A911 FOR WALL TILE LAYOUT, MTP1, PAINT ENTRY ALCOVE P2 ALL WALLS
326	JAN	ETR													
327	WOMEN	T1	G1	T2	T2	T2	T2	N/A	TB1	NA	N/A	P1	SS1	PL5	REFER A11A911 FOR WALL TILE LAYOUT, MTP1, PAINT ENTRY ALCOVE P2 ALL WALLS
328	STAIR 2	ETR													
329	CORRIDOR	C1	N/A	P4	NA	P4	NA	N/A	WD	P1	N/A	P1	N/A	N/A	
330	MOTHERS ROOM	C1	P4	P4	P3	P3	P3	N/A	VCB2	NA	N/A	P1	N/A	N/A	
331	OPEN OFFICE 2	C1	N/A	P4	N/A	P5	P4	N/A	VCB2/WD	P1	N/A	P1	N/A	N/A	
332	OPEN OFFICE 3	C1	N/A	P6	N/A	P4	P4	N/A	VCB2/WD	P1	N/A	P1	N/A	N/A	
333	FCD 1	C2	N/A	P3	P3	P3	P3	N/A	VCB2/WD	P1	N/A	P1	PL1	N/A	
334	LUNCH ROOM	R1	N/A	P4	P4	P4	P4	N/A	VCB2	P1	N/A	P1	PL3	WD	
335	CONFERENCE 4	C4	N/A	P3	P3	P4	P3	N/A	WD	P1	N/A	P1	N/A	N/A	
336	SUPPLY/STORAGE	C1	N/A	P2	P2	P2	P2	N/A	VCB1	P1	N/A	P1	PL1	WD	WOOD CABINETS
337	OPEN OFFICE 4	C1	N/A	P6	P4	P4	P4	N/A	WD	P1	N/A	P1	N/A	N/A	
338	CORRIDOR	C1	N/A	N/A	P4	N/A	P4	N/A	WD	P1	N/A	P1	N/A	N/A	
339	PHONE	ETR													
340	ELEC.	ETR													
341	STAIR 1	ETR													
342	AV CLOSET	C1	N/A	P2	P2	P2	P2	N/A	VCB1	P1	N/A	P1			
343	OFFICE 5	C2	N/A	P3	P3	P5	P3	N/A	VCB2/WD	P1	N/A	P1	N/A	N/A	
409	WOMENS	T1	G1	T2	T2	T2	T2	N/A	TB1	NA	N/A	P1	SS1	PL5	REFER A11A911 FOR WALL TILE LAYOUT, MTP1, PAINT ENTRY ALCOVE P2 ALL WALLS
410	MENS	T1	G1	T2	T2	T2	T2	N/A	TB1	NA	N/A	P1	SS1	PL5	REFER A11A911 FOR WALL TILE LAYOUT, MTP1, PAINT ENTRY ALCOVE P2 ALL WALLS

NOTE 1: SALVAGE AND REPAINT EXISTING WOOD BASE AT PERIMETER/EXTERIOR WALLS

NOTE 2: ALL EXISTING CHERRY WOOD TO BE STAINED TO MATCH PRUDENTIAL'S MAHOGANY FURNITURE FINISH - THIS INCLUDES BUT IS NOT LIMITED TO WOOD WINDOW SILLS, DOOR AND WINDOW FRAMES, WOOD CASED OPENINGS AND WOOD SOFFITS.

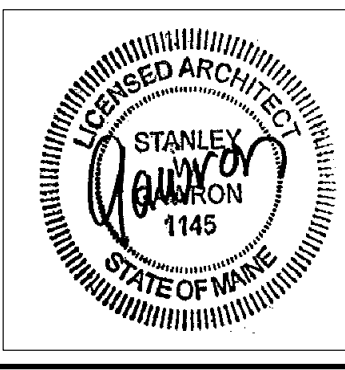

PRUDENTIAL
 TWO PORTLAND SQUARE THIRD FLOOR
 PORTLAND, MAINE

REVISIONS	
#	DESCRIPTION

DATE:	07.23.10
PROJECT #	040510
DRAWN BY:	SCM
CHECKED BY:	MET
DRAWING SCALE	AS NOTED

SHEET TITLE
 INTERIOR FINISH LEGEND AND SCHEDULE

A930

© COPYRIGHT 1985-2003
 REPRODUCTION OR USE OF THIS DOCUMENT WITHOUT WRITTEN PERMISSION OF GAWRON ARCHITECTS IS PROHIBITED

AI FINISH LEGEND

AII FINISH SCHEDULE

I:\Projects\040510 - Prudential Third Floor\1 - Architecture & Interior Working Drawings\040510-001-Interior Finish Legend and Schedule.dwg, Layout: 12/22/09 09:54 AM, User: