


REVISIONS		
#	DATE	DESCRIPTION

DATE:	06.08.10
PROJECT #	040510
DRAWN BY:	JMV
CHECKED BY:	SPDoel
DRAWING SCALE	AS NOTED

**SHEET TITLE**  
**THIRD FLOOR POWER PLAN**

**E201**

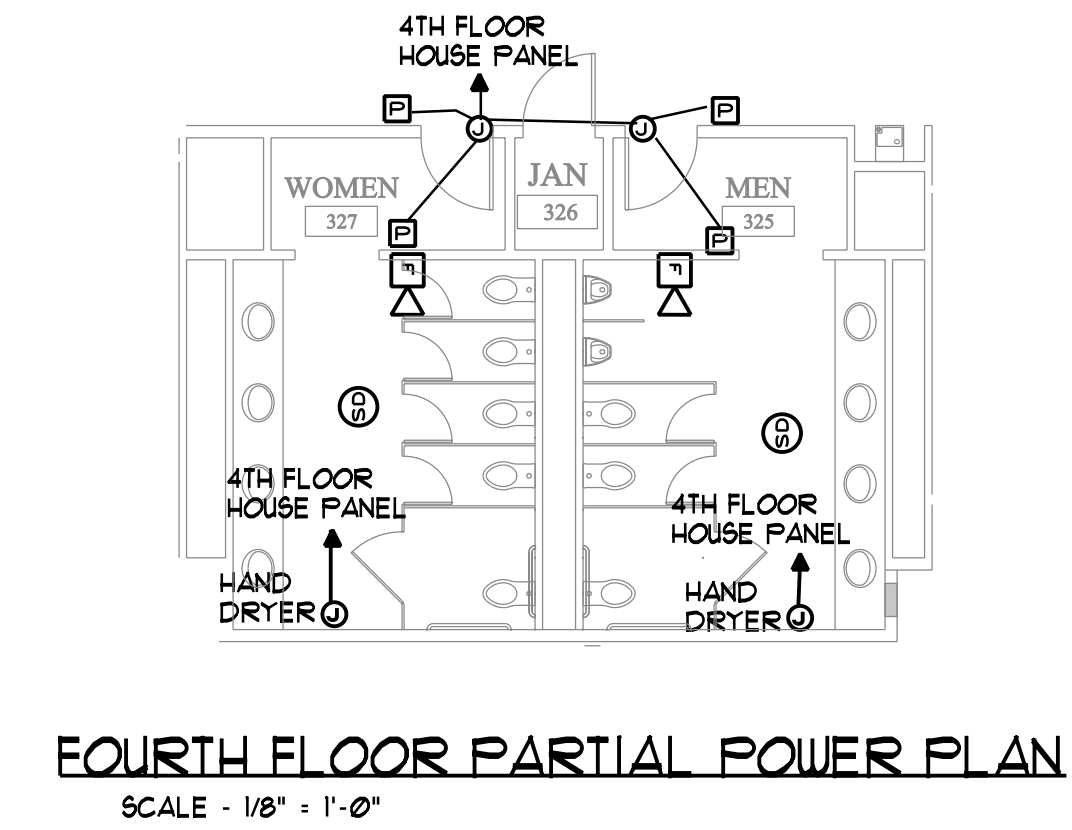

- ① RUN TO EXISTING PANEL P3A OR P3B INSTALL NEW 20A, 1P BREAKER IN EXISTING PANEL
- ② RUN 2 STRANDS OF 6 PAIR MULTIMODE FIBER FROM SERVER ROOM 321 TO JAN ROOM ON FOURTH FLOOR TERMINATE WITH SC CONNECTORS.

