


C16 LEGEND

NTS

- GENERAL NOTE
 1. ALL LIGHT FIXTURES SHALL BE NEW UNLESS OTHERWISE NOTED
 2. REFER TO A300 REFLECTED CEILING PLAN FOR LAYOUT AND DETAILS.

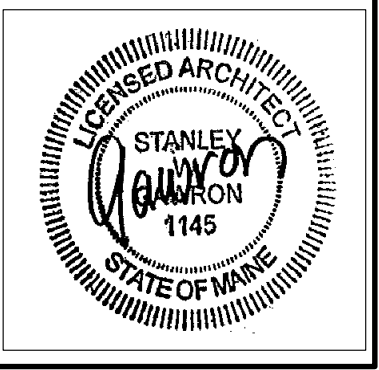

Gawron Turgeon ARCHITECTS
 29 Black Point Road
 Scarborough, Maine 04074
 www.gawronturgeon.com
 207-883-4307 ext. 307-883-0361 fax

PRUDENTIAL
 TWO PORTLAND SQUARE THIRD FLOOR
 PORTLAND, MAINE

REVISIONS	
#	DESCRIPTION

DATE:	07.23.10
PROJECT #:	040510
DRAWN BY:	LAP
CHECKED BY:	MET
DRAWING SCALE:	AS NOTED

SHEET TITLE
 EXISTING CONDITIONS
 THIRD FLOOR
 REFLECTED CEILING
 / INFILL PLAN

EC101

© COPYRIGHT 1985-2003
 REPRODUCTION OR USE OF
 THIS DOCUMENT WITHOUT
 WRITTEN PERMISSION OF
 GAWRON ARCHITECTS IS PROHIBITED

AI THIRD FLOOR REFLECTED CEILING / INFILL PLAN

1/8"=1'-0"

I:\2010\040510 - Prudential Third Floor - AI - Existing Working Drawings\040510\F101 - RPT - Reflected Ceiling - Level 1 - 1221010 - 040510.dwg