


A1 THIRD FLOOR PLAN

1/8"=1'-0"

A16 LEGEND

- LEGEND:**
- ▬ 2 HOUR RATED FIRE WALLS- AREA SEPARATION
 - ▬ 1 HOUR RATED FIRE WALLS- EXIT CORRIDORS
 - ▬ 1 HOUR RATED ROOM ENCLOSURE
 - ▬ AREA ENCLOSED BY 1/2 HOUR SMOKE PARTITIONS
 - ▬ SOLID WALLS INDICATED NEW CONSTRUCTION, TYPICAL
 - ▬ EXISTING PARTITIONS TO REMAIN, TYPICAL
 - ▬ AREAS UNDER CONSTRUCTION

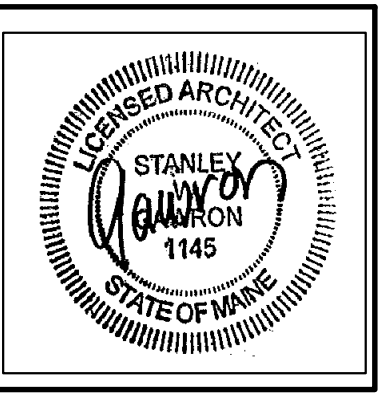

Gawron Turgeon ARCHITECTS
 29 Black Point Road
 Scarborough, Maine 04074
 www.gawronturjeon.com
 207-883-4307 or 207-883-0361 fax

PRUDENTIAL
 TWO PORTLAND SQUARE THIRD FLOOR
 PORTLAND, MAINE

REVISIONS		
#	DATE	DESCRIPTION

DATE:	07.23.10
PROJECT #:	040510
DRAWN BY:	DLP
CHECKED BY:	MET/SWG
DRAWING SCALE:	AS NOTED

SHEET TITLE
 THIRD FLOOR CODE REVIEW PLAN

G102

© COPYRIGHT 1985-2003
 REPRODUCTION OR RESALE OF
 THIS DOCUMENT WITHOUT
 WRITTEN PERMISSION OF
 GAWRON ARCHITECTS IS PROHIBITED

