

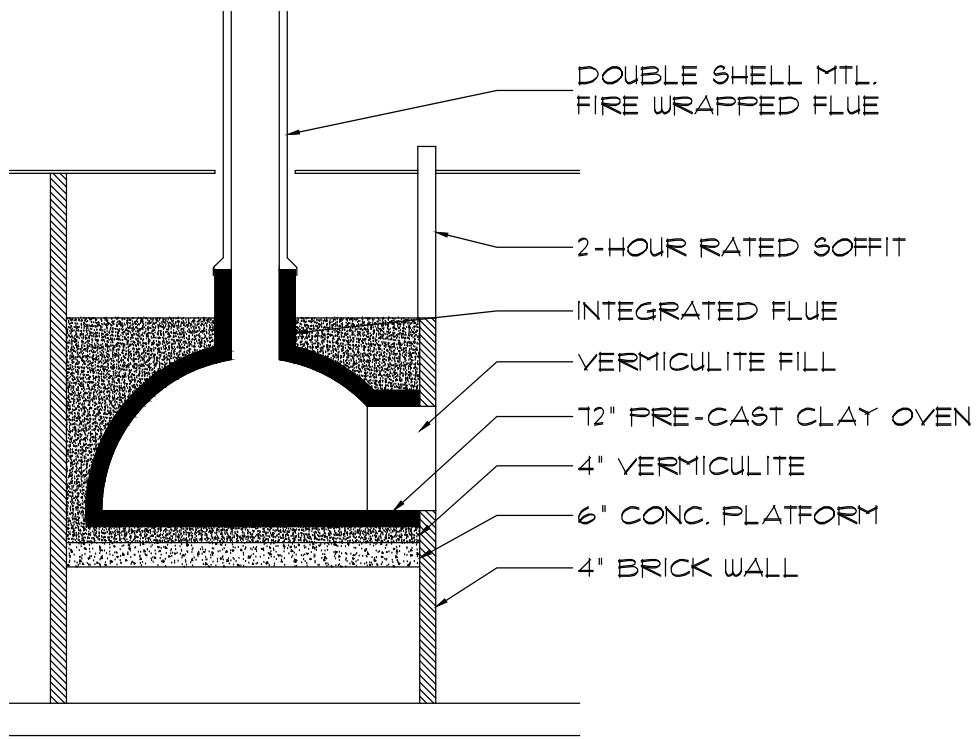



FUME HOOD EXTERIOR SECTION
SCALE: 1/4" = 1'-0"

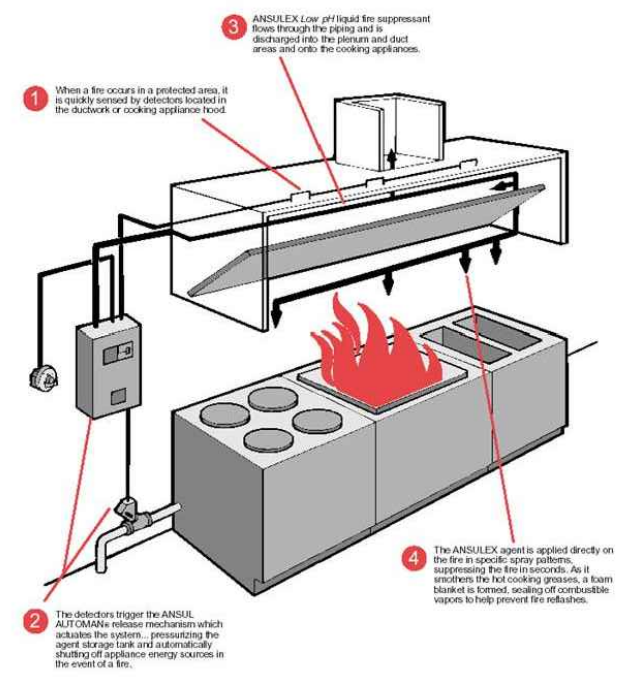


BRICK OVEN SECTION
SCALE: 1/4" = 1'-0"

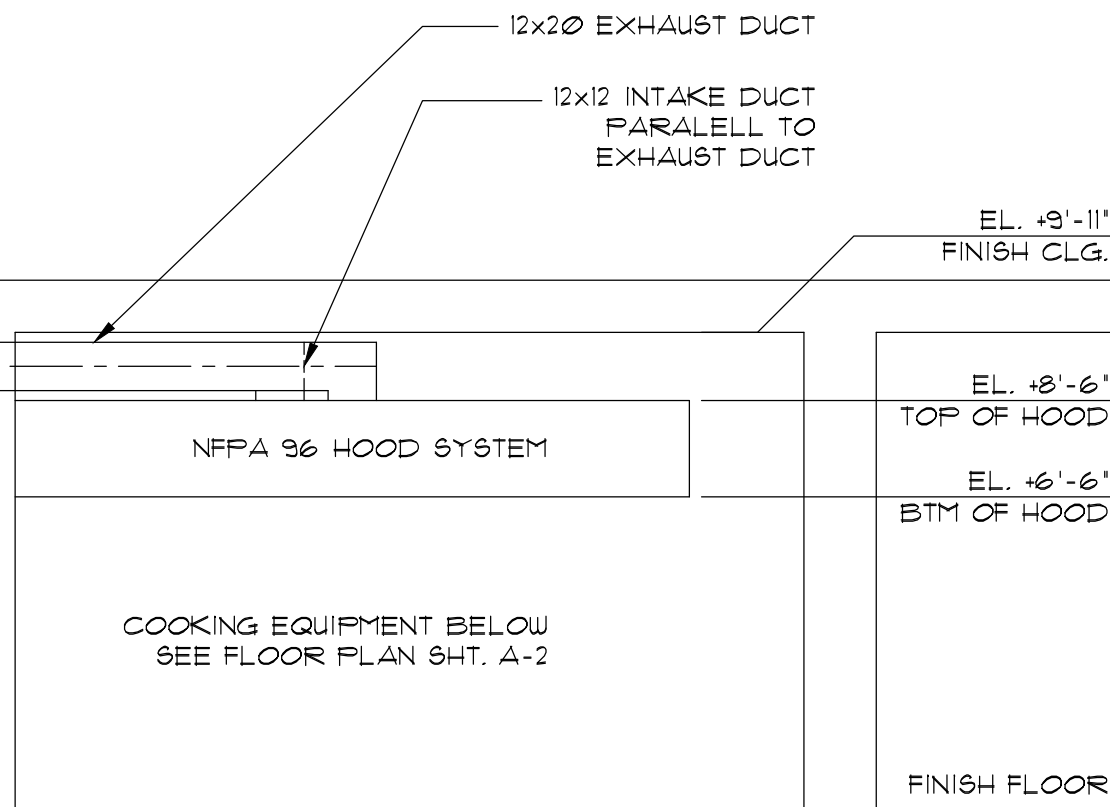

Typ. Exhaust Hood
Scale: N.T.S.

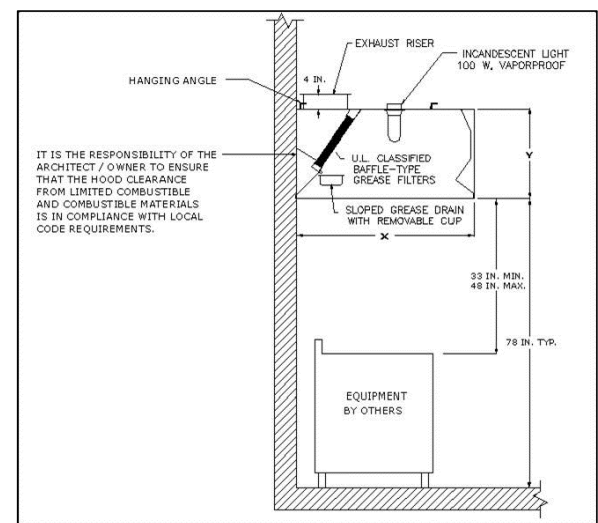

Typ. Ansul System
Scale: N.T.S.

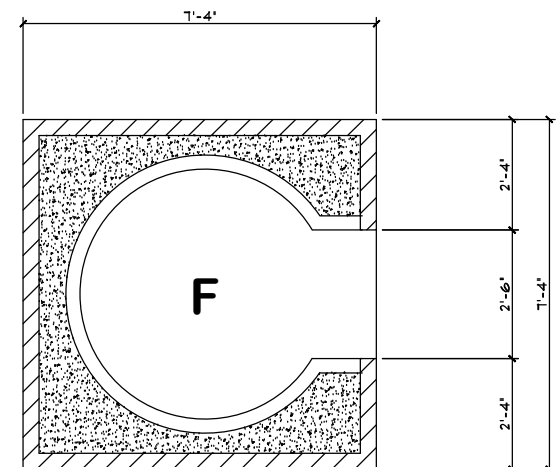

BRICK OVEN PLAN
SCALE: 1/4" = 1'-0"

PROPERTY OF

ad=de=Tech
235 Riverside Industrial Parkway
Portland, ME 04102
207-329-6499

Siano's Old Port Pizzeria
505 Fore St. Portland, ME
Siano's Old Port Pizzeria, LLC

DATE	NO	REMARKS	BY
12-15-09	A	ISSUED FOR PERMITTING	JJO

CODE: IBC 2003
TOWN: Portland
DATE: 12-10-09
SCALE: As Noted
DRAWN: JJO
TITLE:
Details
FILE: 000-00-09
SHEET:
A-8