


NOTE:  
 1. REVIEW FINISH OF NEW CEILING TIES WITH OWNER BEFORE INSTALLATION  
 2. SEE STRUCTURAL ERECTION AND BRACING REQUIREMENTS ON S1.1

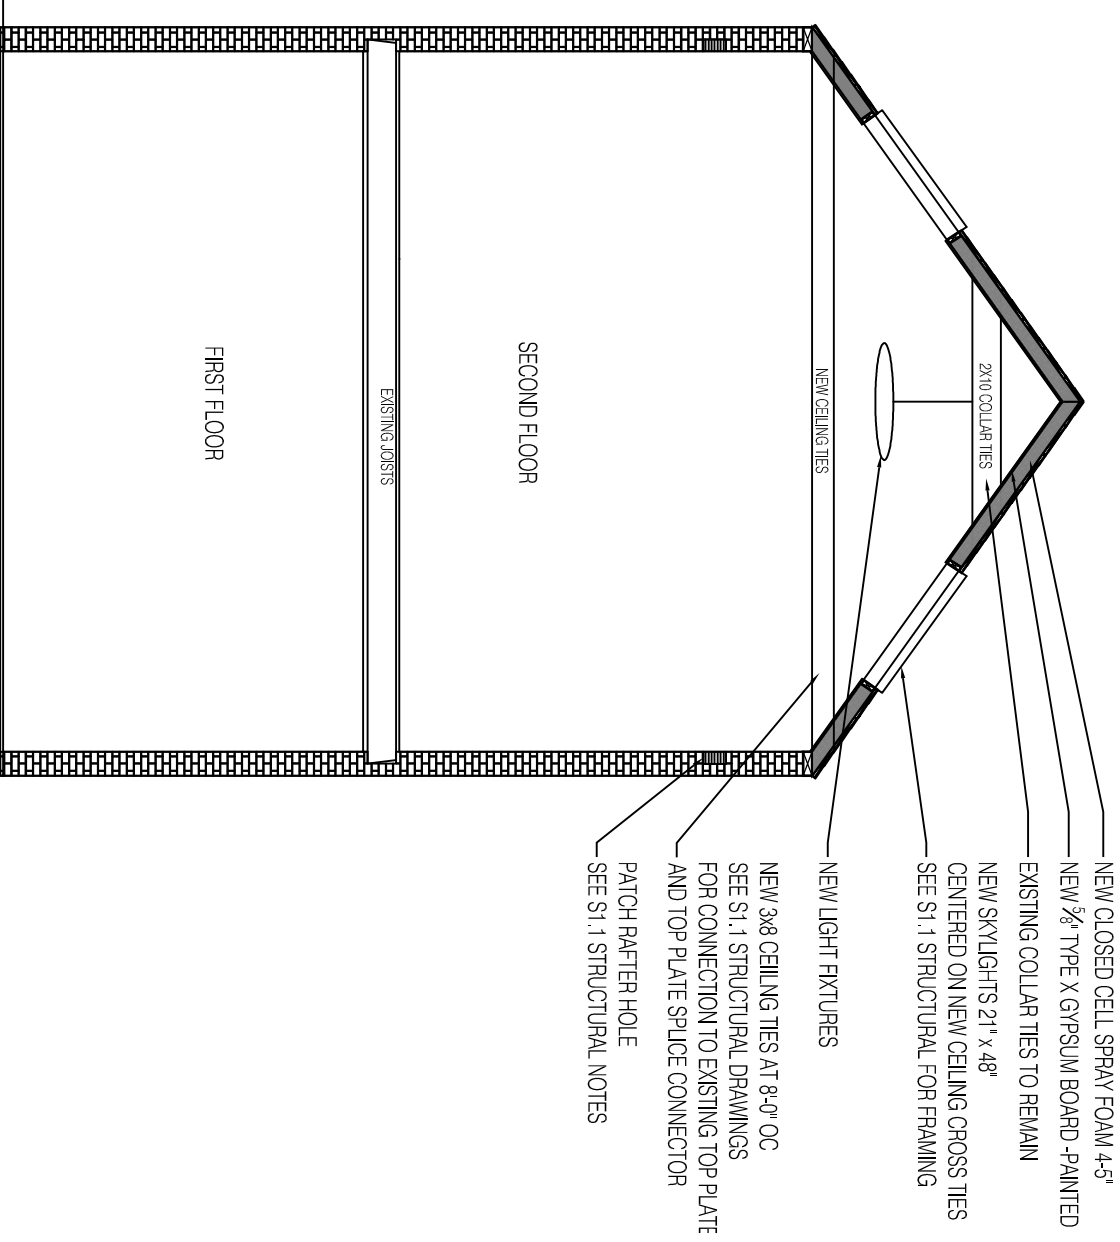

1 EXISTING SECTION WITH DEMOLITION NOTES  
 3/16" = 1'-0"

2 PROPOSED SECTION  
 3/16" = 1'-0"

- NOTES:
1. VERIFY DIMENSIONS IN THE FIELD.
  2. SEE STRUCTURAL DRAWINGS.

