

OCCUPANCY NOTES:


	IBC	
BAR ROOM 228 SQ. FT.	@ 5 SQ. FT. NET	46 OCCUPANTS
BAR 85 SQ. FT.	@ 100 SQ. FT. GROSS	1 OCCUPANTS
DINING ROOM 216 SQ. FT.	@ 15 SQ. FT. NET	15 OCCUPANTS
KITCHEN 289 SQ. FT.	@ 100 SQ. FT. GROSS	3 OCCUPANTS
PATIO 395 SQ. FT.	@ 5 SQ. FT. GROSS	79 OCCUPANTS
TOTAL FIRST FLOOR		144 OCCUPANTS

LIFE SAFETY 101

@ 7 SQ. FT. NET	32.5 OCCUPANTS
@ 100 SQ. FT. GROSS	1 OCCUPANT
@ 15 SQ. FT. NET	15 OCCUPANTS
@ 100 SQ. FT. GROSS	3 OCCUPANTS
@ 7 SQ. FT. NET	56.4 OCCUPANTS
TOTAL FIRST FLOOR	108 OCCUPANTS

REVISED 4.3.2017

LIFE SAFETY NOTES:
1. THERE ARE NO CHANGES TO THE FIRST FLOOR EGRESS LAYOUT.

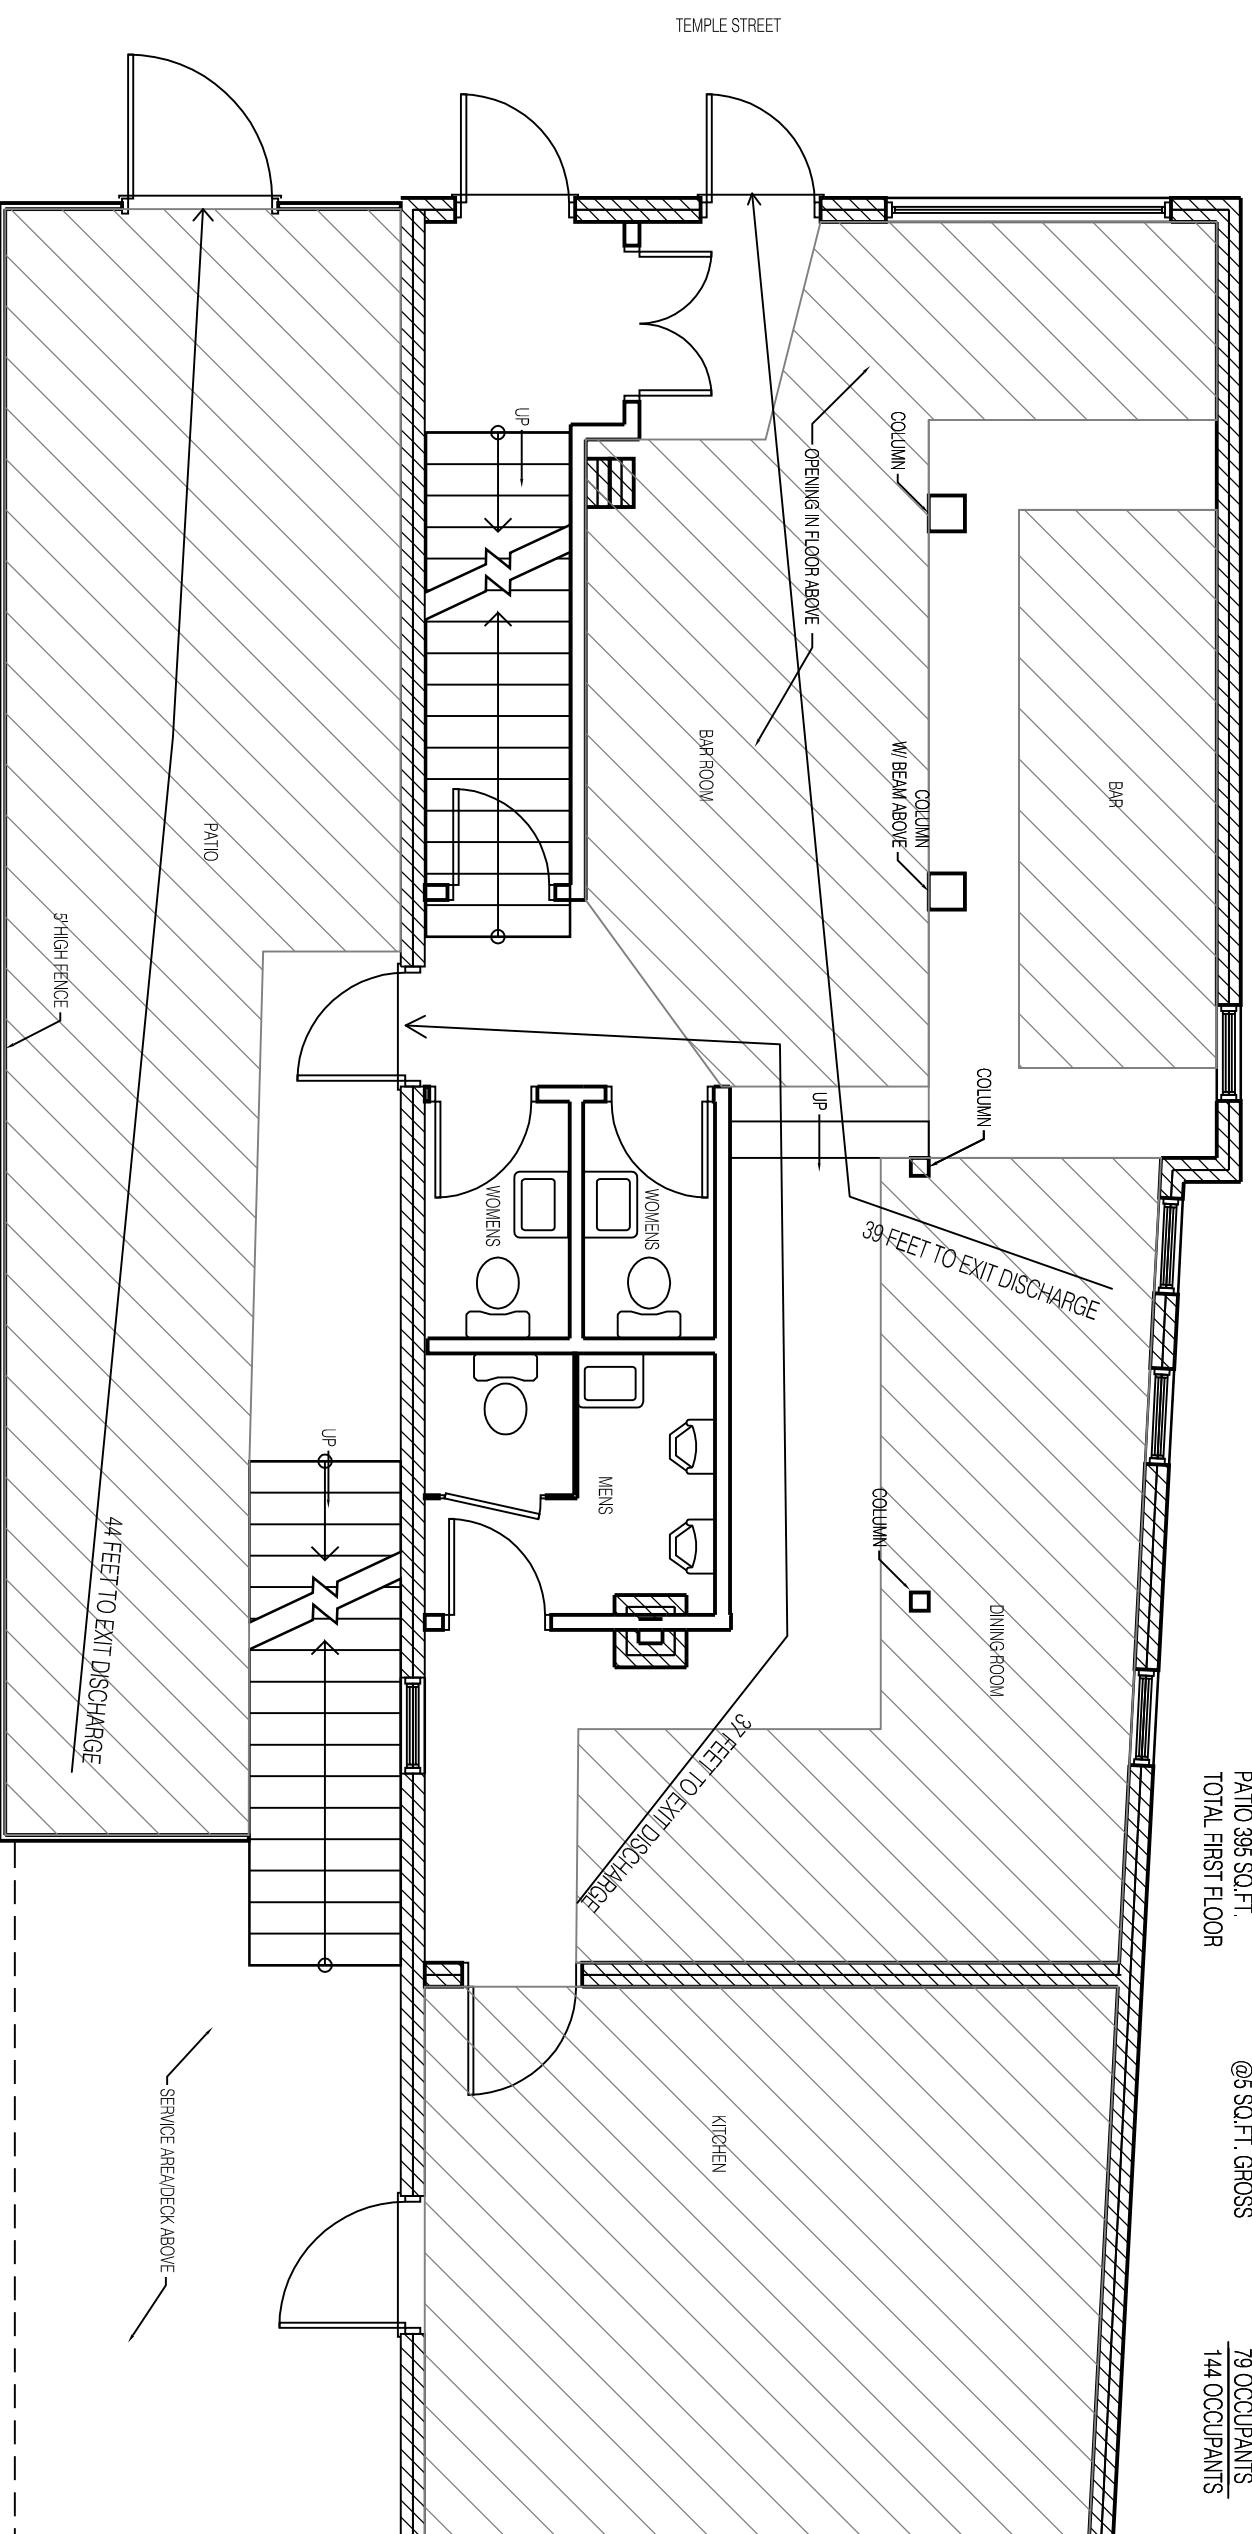

EXISTING FIRST FLOOR LIFE SAFETY PLAN
3/16"=1'-0"

