

**ARCHITECT**

HKS, INC.  
350 N SAINT PAUL ST, SUITE 100  
DALLAS, TX 75201-6240

**STRUCTURAL ENGINEER**

BECKER STRUCTURAL ENGINEERS  
75 YORK STREET  
PORTLAND, MAINE 04101

**OWNER**

FATHOM CO, LLC  
80 EXCHANGE STREET, SUITE 400  
PORTLAND, MAINE 04101

**OWNER'S CONSTRUCTION MANAGER**

WRIGHT-RYAN CONSTRUCTION, INC.  
10 DANFORTH STREET  
PORTLAND, MAINE 04101

**OWNER'S CIVIL ENGINEER**

WOODWARD & CURRAN  
41 HUTCHINS DRIVE  
PORTLAND, MAINE 04102

**OWNER'S INTERIOR ARCHITECT**

EALAIN STUDIO  
408 FORE STREET, SUITE 201  
PORTLAND, MAINE 04101

**OWNER'S LANDSCAPE ARCHITECT**

CARROLL ASSOCIATES LANDSCAPE ARCHITECT  
217 COMMERCIAL STREET, SUITE 200  
PORTLAND, MAINE 04101



**CENTER STREET  
BOULIQUE HOTEL  
PORTLAND, MAINE**

THESE DOCUMENTS ARE PARTIALLY DEVELOPED FROM ARCHITECTURAL AND STRUCTURAL DRAWINGS PROVIDED BY OTHERS. ALL AS-BUILT CONDITIONS SHOULD BE FIELD VERIFIED.


**INTERIM REVIEW ONLY**

These documents are incomplete and are released for interim review only and are not intended for regulatory approval, permit, or construction purposes.

Architect: \_\_\_\_\_  
Acqn. Reg. No.: \_\_\_\_\_  
Date: \_\_\_\_\_

**KEY PLAN**

DATUM ELEVATION 12'-0" (MSL) = 0.72 INDVD11929 = 0.70 Portland City Datum

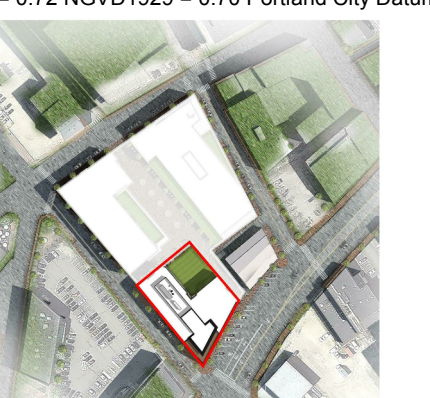

REVISION NO.	DESCRIPTION	DATE

HKS PROJECT NUMBER  
**22302.000**  
DATE  
**12/21/2018**  
ISSUE  
**SCHEMATIC DESIGN RENDERINGS**

SHEET NO.  
**A5.03**