



NOTE: AGGREGATE TYPES PER MDOT SECTION 304.02

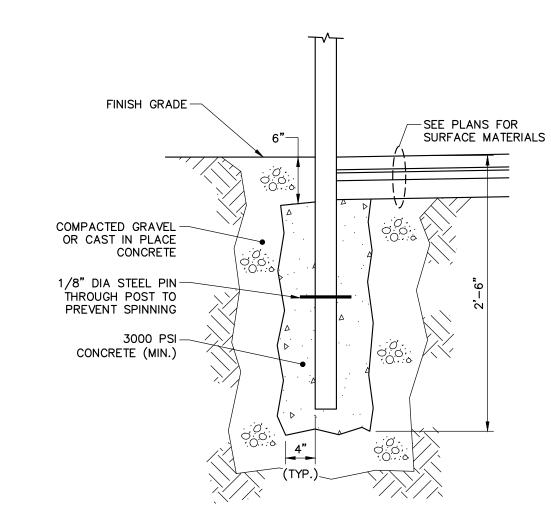


POST SPECIFICATION			
TYPE	HEIGHT ABOVE FIN. GRADE	POST DIAMATER	POST MATERIAL
STREET SIGNAGE	7'-0"	2 3/8" (O.D.)	GALV. STEEL

TYPICAL SIGN POST DETAIL

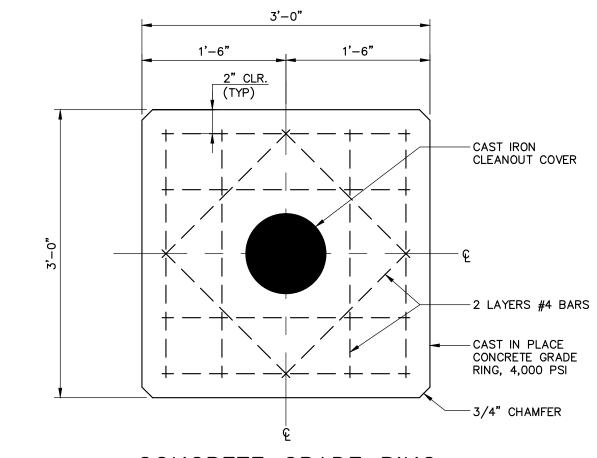

CONCRETE GRADE RING REINFORCEMENT PLAN N.T.S.

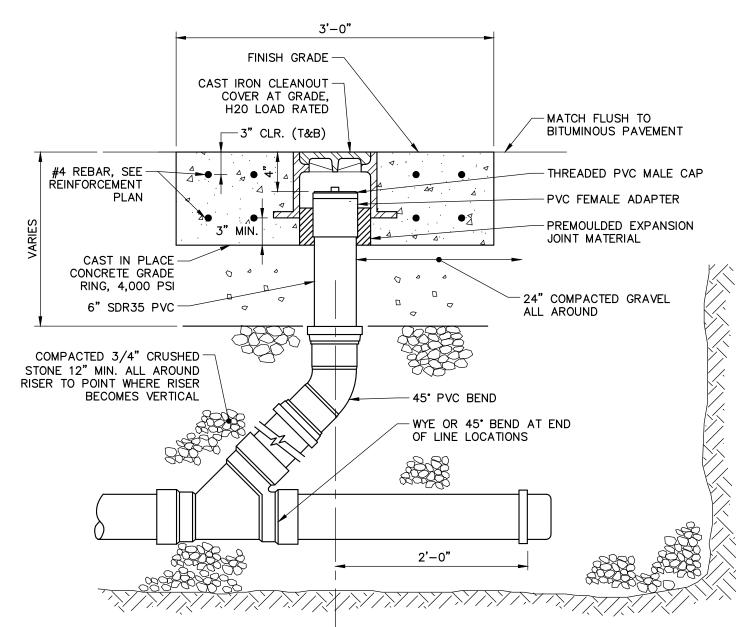

CLEANOUT DETAIL

ARCHITECT 350 N SAINT PAUL ST, SUITE 100

DALLAS, TX 75201- 4240 STRUCTURAL ENGINEER BECKER STRUCTURAL ENGINEERS 75 YORK STREET PORTLAND, MAINE 04101

OWNER FATHOM CC, LLC 80 EXCHANGE STREET, SUITE 400 PORTLAND, MAINE 04101 **OWNER'S CONSTRUCTION** MANAGER

WRIGHT-RYAN CONSTRUCTION, INC. 10 DANFORTH STREET PORTLAND, MAINE 04101 OWNER'S CIVIL ENGINEER **WOODWARD & CURRAN** 41 HUTCHINS DRIVE

PORTLAND, MAINE 04102 **OWNER'S INTERIOR ARCHITECT** EALAIN STUDIO. 408 FORE STREET, SUITE 201 PORTLAND, MAINE 04101

OWNER'S LANDSCAPE ARCHITECT CARROLL ASSOCIATES LANDSCAPE ARCHITECT 217 COMMERCIAL STREET, SUITE 200 PORTLAND, MAINE 04101

Q

0

LAUREN JANE SWETT

THESE DOCUMENTS ARE PARTIALLY DEVELOPED FROM ARCHITECTURAL AND STRUCTURAL DRAWINGS PROVIDED BY OTHERS. ALL AS-BUILT CONDITIONS SHOULD BE FIELD VERIFIED.

> INTERIM REVIEW ONLY These documents are incomplete, and are released for interim review only and are not intended for regulatory approval, permit, or construction purposes. Arch. Reg. No.:

KEY PLAN DATUM ELEVATION 12'-0" (MSL) = 0.72 NGVD1929 = 0.70 Portland City Datum



REVISION NO. DESCRIPTION DATE

HKS PROJECT NUMBER

12/21/2018

CIVIL DETAILS 3