
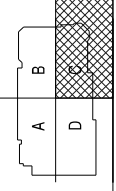



**SINK COMBS DETAILERS**

**TECHNICAL NOTES:**

- 1. ALL SYSTEMS SHALL BE INSTALLED IN ACCORDANCE WITH THE LATEST EDITIONS OF THE NATIONAL ELECTRICAL CODE (NEC) AND THE NATIONAL FIRE ALARM AND SIGNAL CODE (NFPA 72).
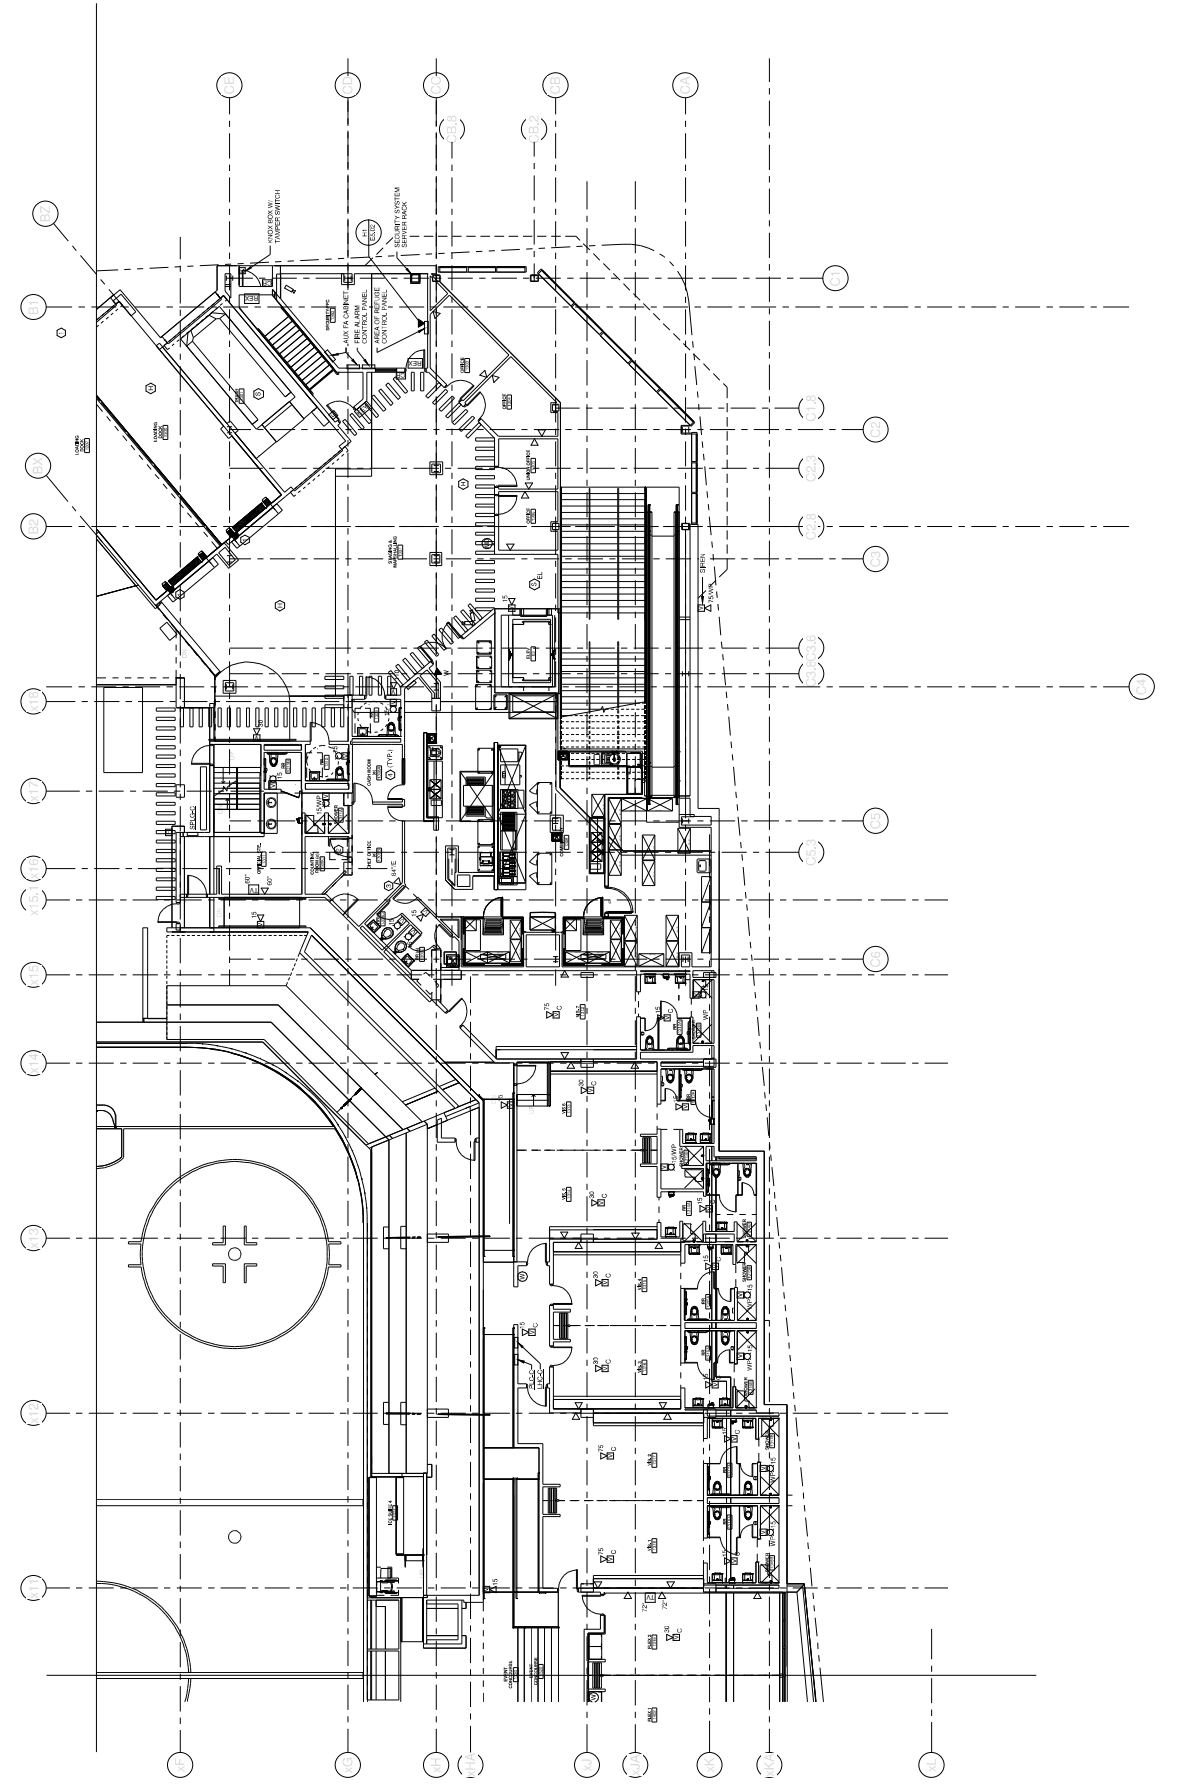

REV.	DESCRIPTION	DATE
01	CONSTRUCTION DOCUMENTS	01-21-2013

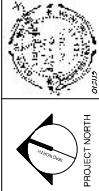

**WBRC**  
ARCHITECTS & ENGINEERS  

**CUMBERLAND COUNTY CIVIC CENTER RENOVATION**  

PROJECT NORTH  
EVENT LEVEL SYSTEMS PLAN  
- QUAD C

DATE PLOTTED	01/21/2013
DATE PRINTED	01/21/2013
SCALE	AS SHOWN
DRAWING NUMBER	E3.13B