
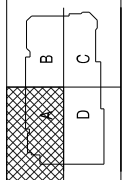



SINK COMBS DETAILERS


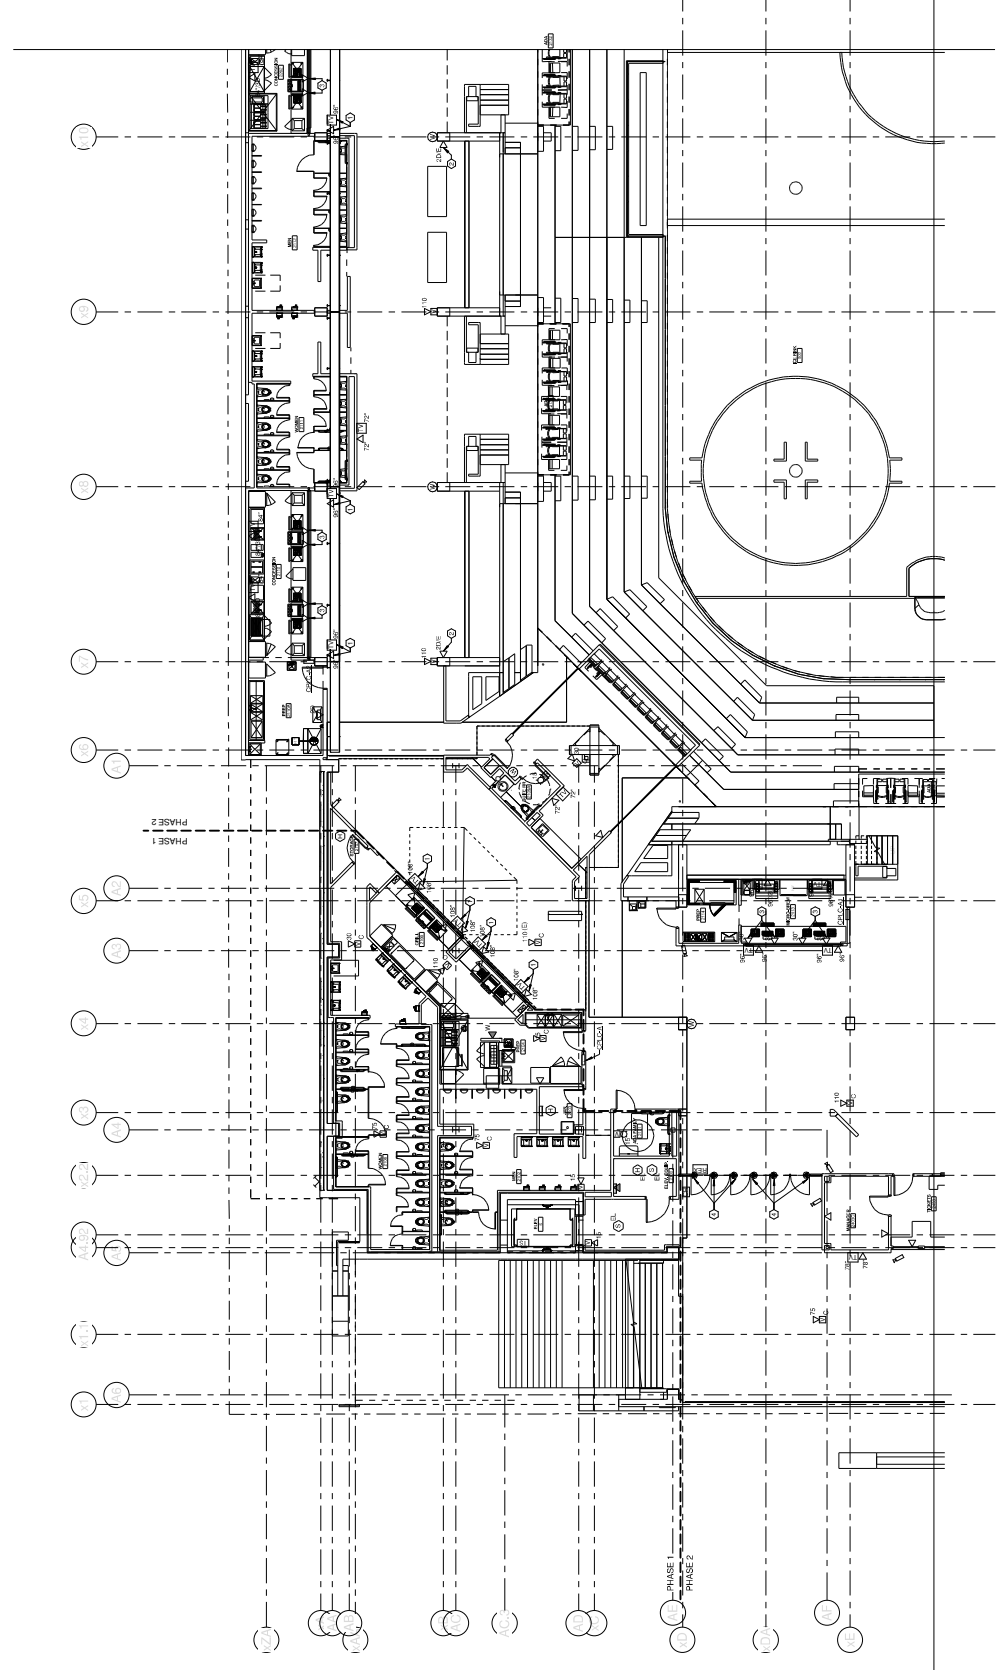

REV.	DESCRIPTION	DATE
01	CONSTRUCTION DOCUMENTS	01-21-2013

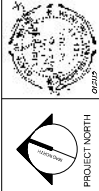

WBRC
ARCHITECTS & ENGINEERS

CUMBERLAND COUNTY CIVIC CENTER RENOVATION
PORTLAND, ME

CONCOURSE LEVEL SYSTEMS PLAN - QUAD A

DATE PLOTTED	01/21/2013
DATE PRINTED	01/21/2013
SCALE	AS SHOWN
PROJECT NO.	1000
DRAWING NO.	E3.21B