
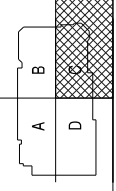


**SINK COMBS DETAILERS**


 SHEET NO. E3.23B  
 DATE 01-21-2013

**TECHNICAL NOTES:**

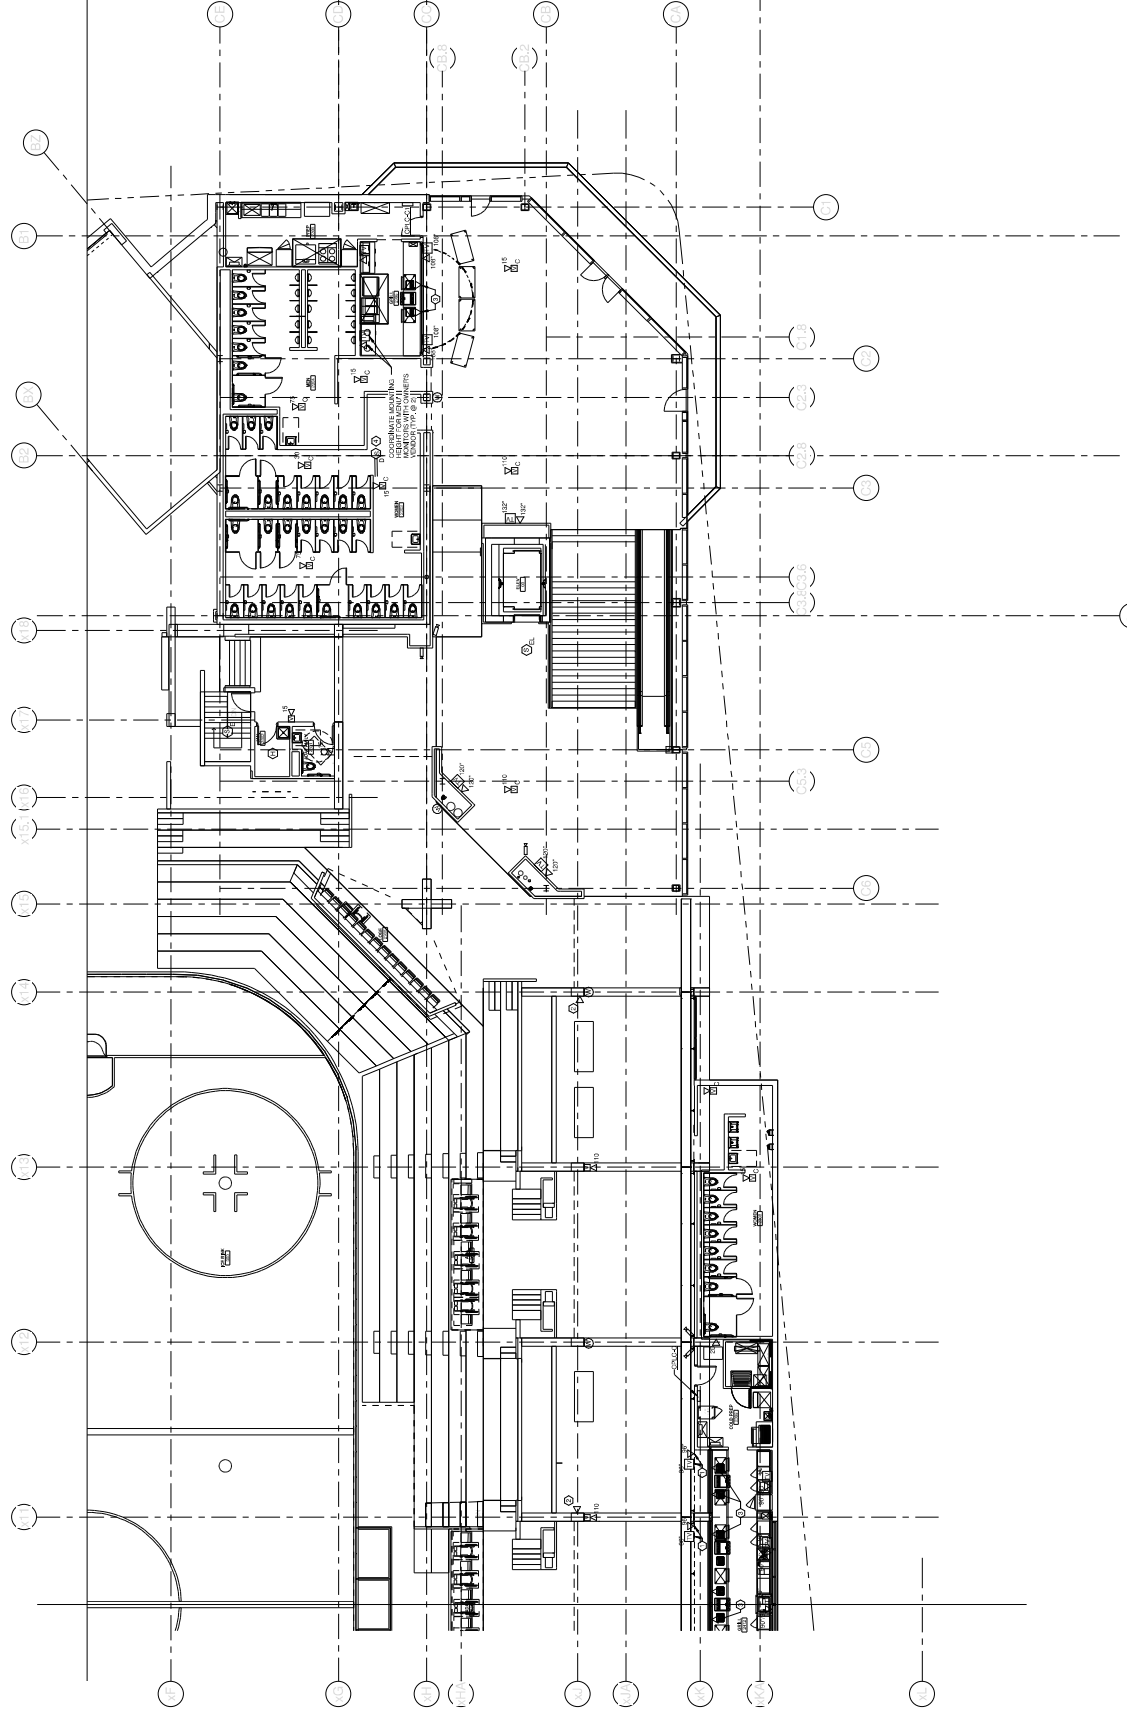

REV.	DESCRIPTION	DATE
1	FOR INFORMATION DOCUMENTS	01-21-2013

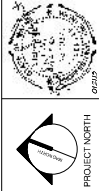

**CUMBERLAND COUNTY CIVIC CENTER RENOVATION**  
 PORTLAND, ME

**CONCOURSE LEVEL SYSTEMS PLAN - QUAD C**

DATE	01-21-2013
SCALE	AS SHOWN
DRAWN BY	JK
CHECKED BY	JK
DATE PLOTTED	01-21-2013
PLT	E3.23B