
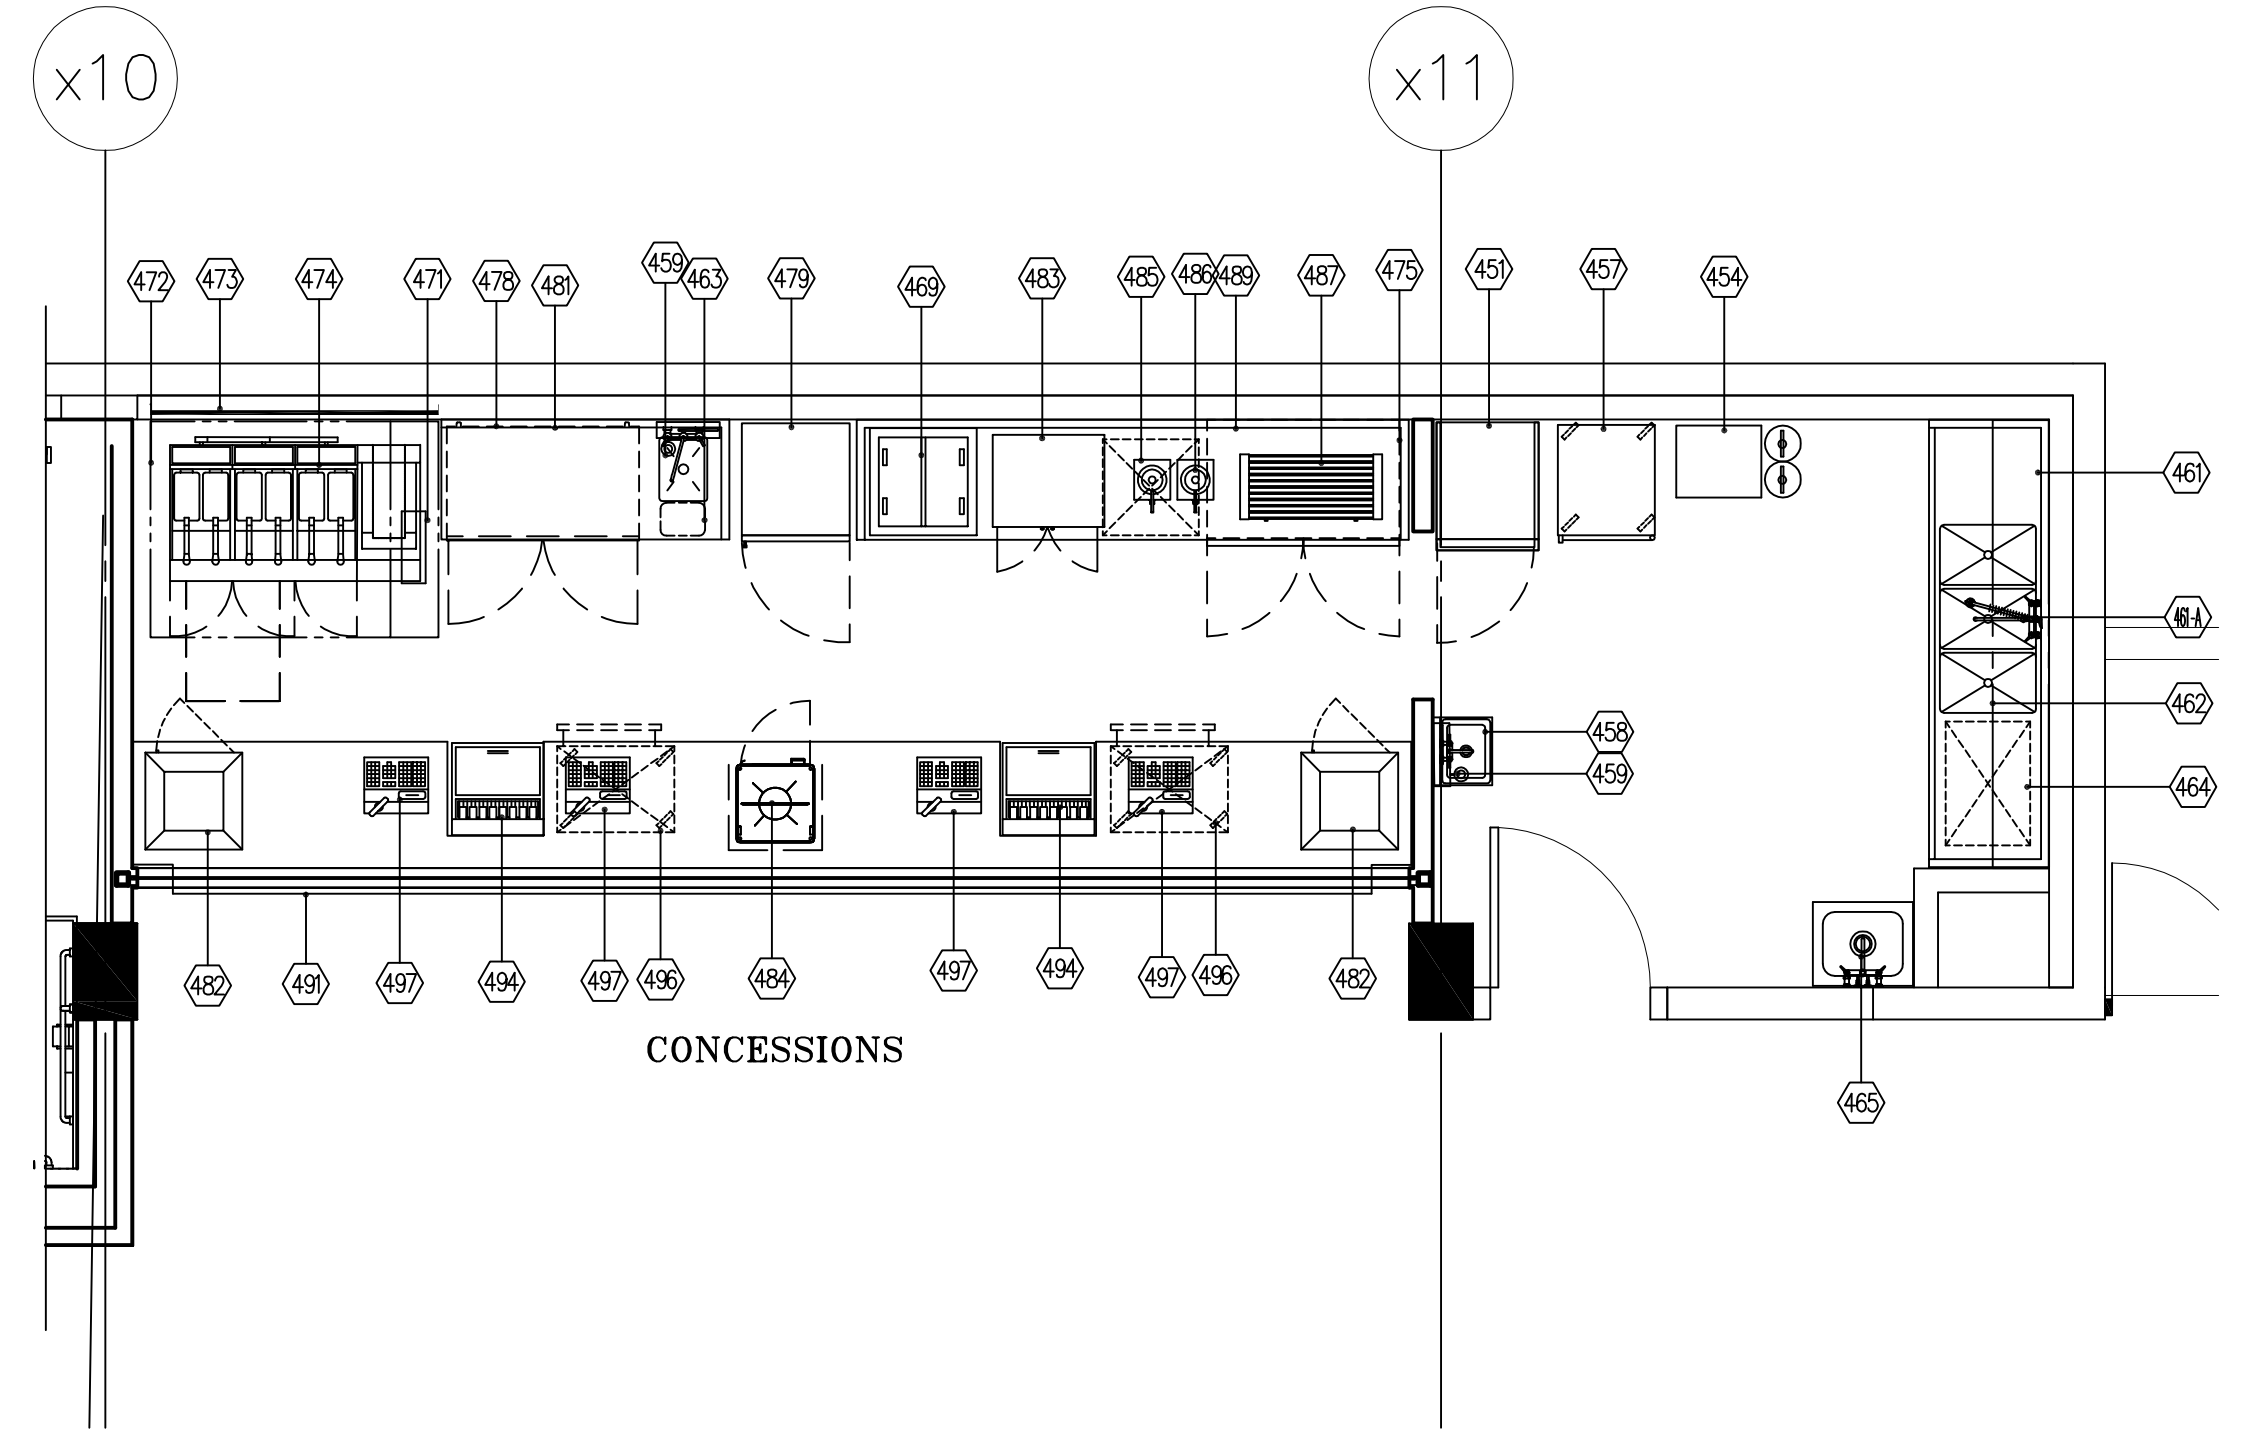


AREA 8 - GENERAL CONCESSION

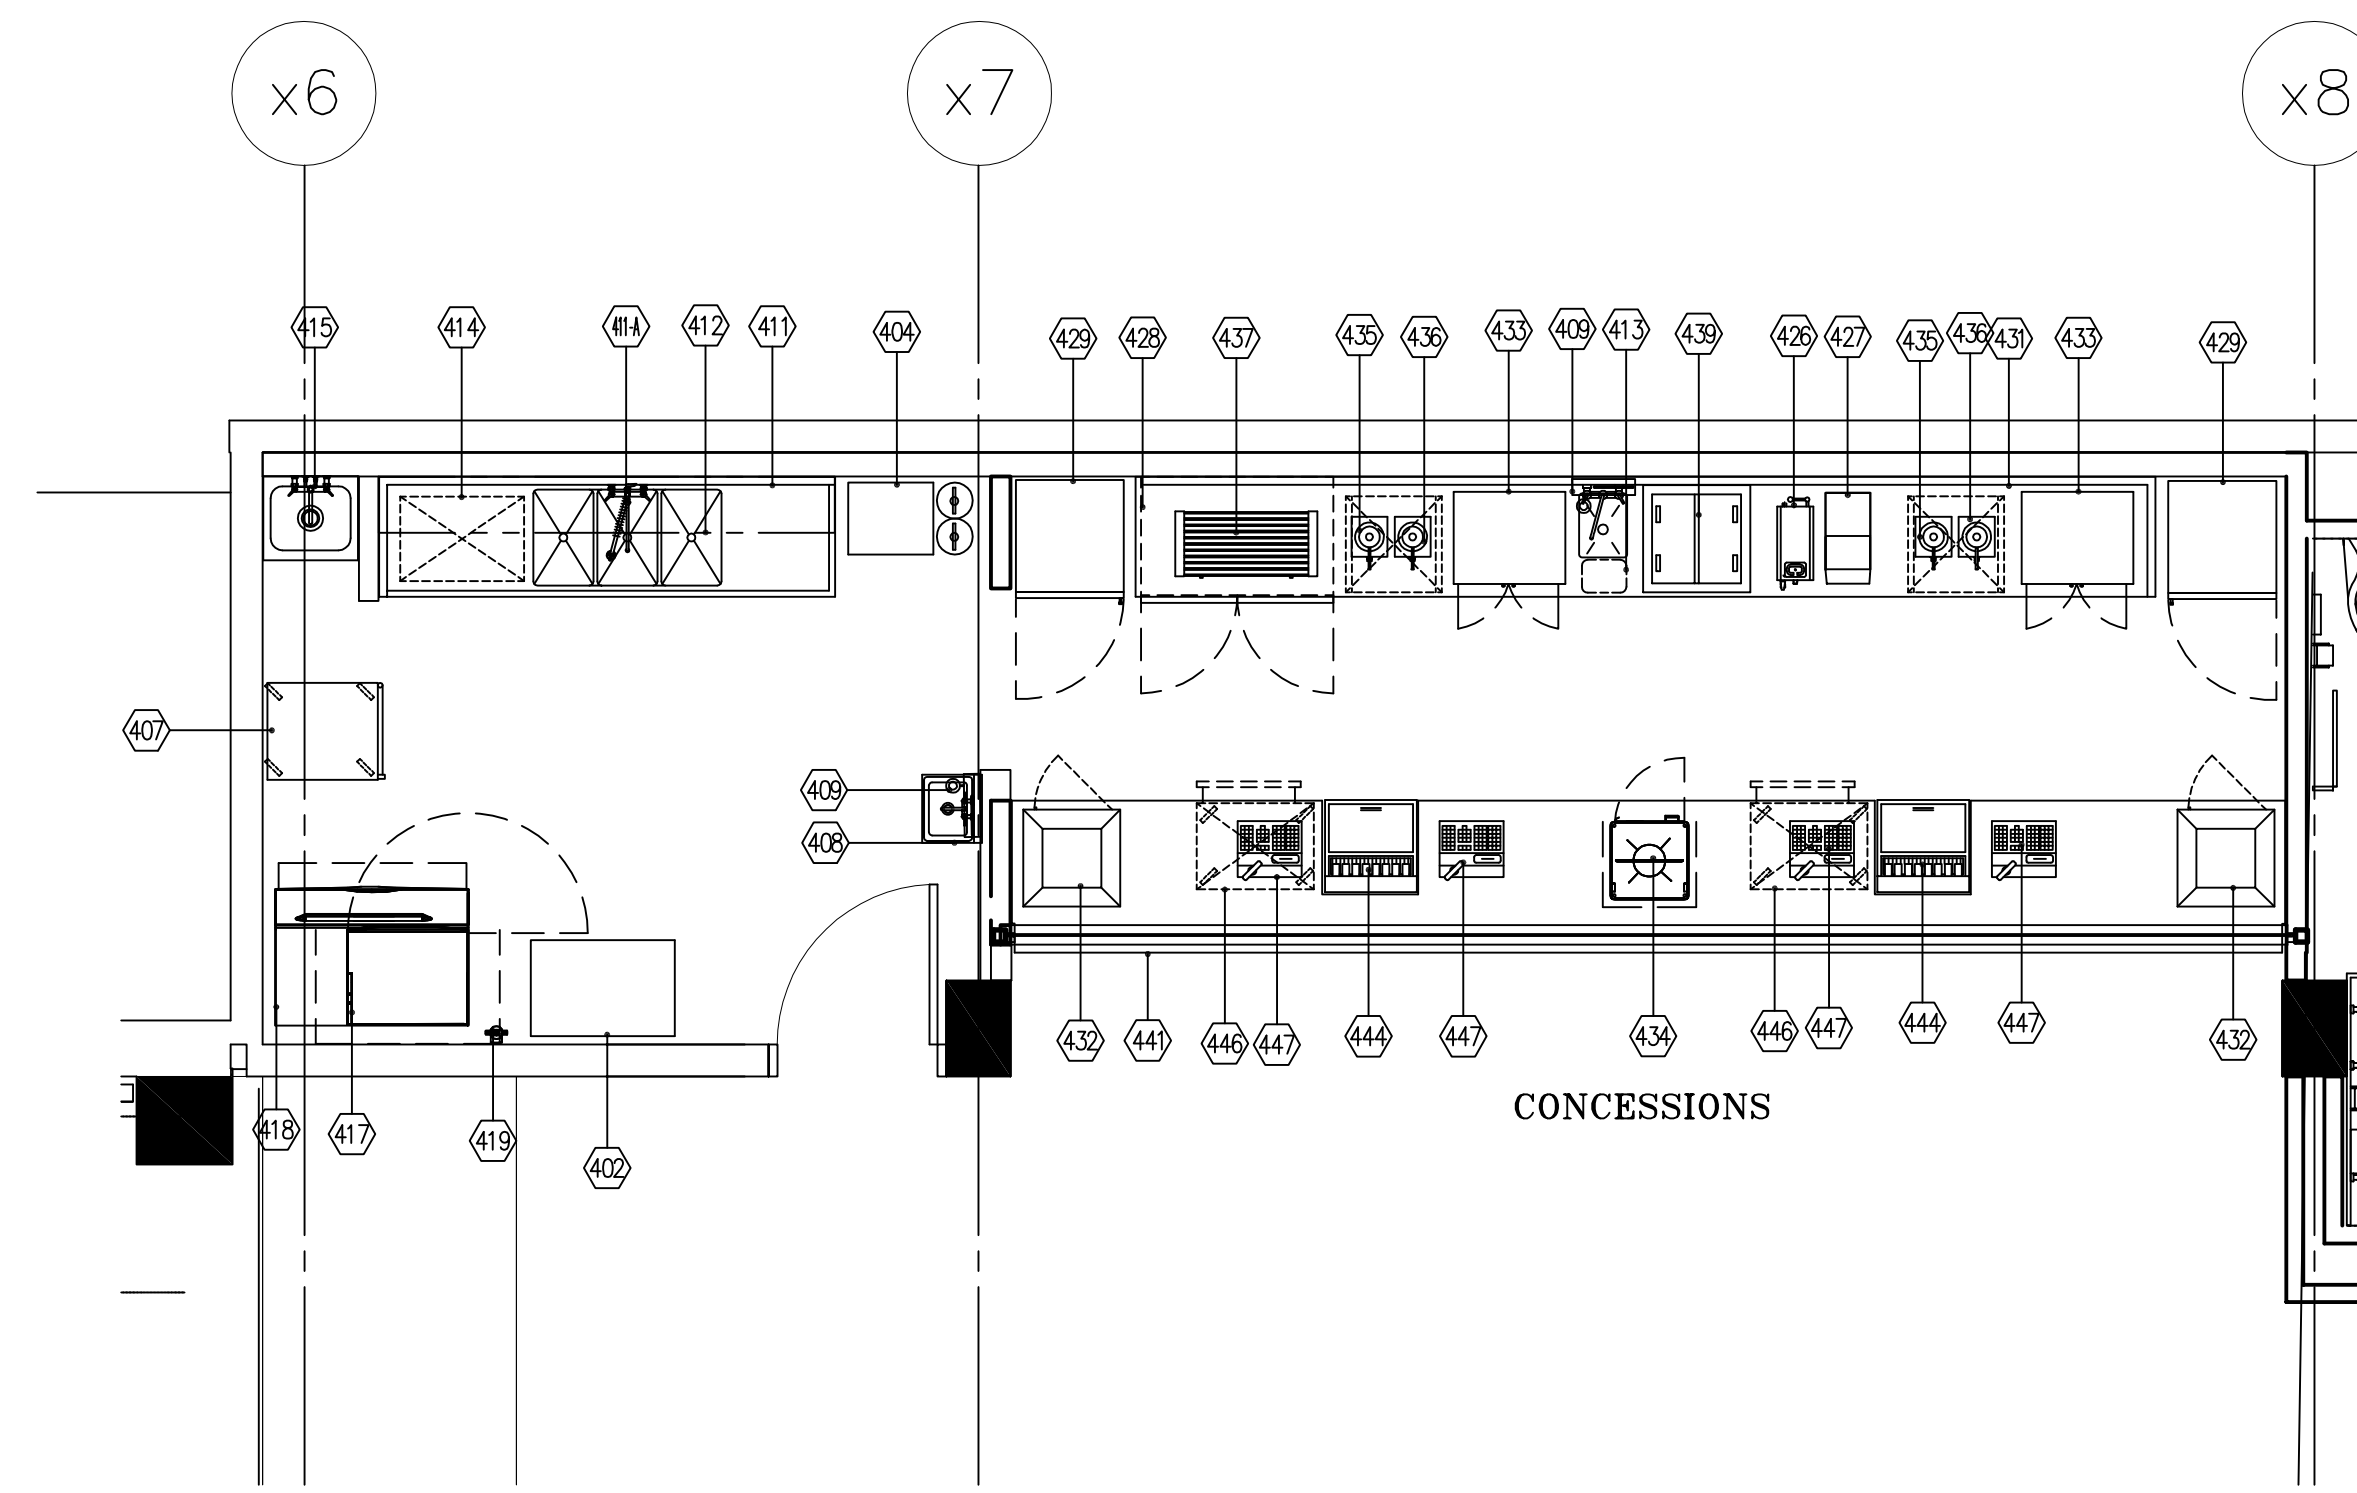


AREA 9 - FRIES CONCESSION

AREA 7 - GRILL CONCESSION

MK.	QTY	DESCRIPTION	REMARKS
351	1	FREEZER, REACH-IN, 2-SECTION	
352	1	DESK	BY OWNER
353	-	- SPARE NUMBER -	
354	1	SODA SYSTEM	BY VENDOR
355	-	- SPARE NUMBER -	
356	-	- SPARE NUMBER -	
357	1	S/S WORK COUNTER	
358	1	HAND SINK	
359	1	SOAP & TOWEL DISPENSER	BY OWNER
360	-	- SPARE NUMBER -	
361	1	POT SINK, EXISTING-MODIFIED	EXISTING/MODIFIED
361-A	1	PRE-RINSE SPRAY W/FAUCET	
362	1	SHELF, WALL-MOUNTED	
363	1	TRASH RECEPTICAL	BY OWNER
364	1	GREASE TRAP	BY PLUMBER
365	1	MOP SINK	BY PLUMBER
366	-	- SPARE NUMBER -	
367	-	- SPARE NUMBER -	
368	1	REFRIGERATED COUNTER, PIZZA PREP TOP	
369	1	FREEZER COUNTER, UNDERCOUNTER	
370	-	- SPARE NUMBER -	
371	1	FIRE SUPPRESSION SYSTEM	
372	1	EXHAUST HOOD	EXISTING, RELOCATED
373	1	WALL FLASHING	
374	1	FRYER BATTERY, GAS W/FILTER	
375	1	GRIDDLE, COUNTER TOP, GAS	
376	1	REFRIGERATED COUNTER, GRIDDLE STAND	
377	-	- SPARE NUMBER -	
378	-	- SPARE NUMBER -	
379	2	REFRIGERATED MERCHANDISER	
380	-	- SPARE NUMBER -	
381	1	S/S COUNTER W/HAND SINK	
382	-	- SPARE NUMBER -	
383	2	HEATED SHELF	
384	2	HEAT LAMP	
385	-	- SPARE NUMBER -	
386	-	- SPARE NUMBER -	
387	-	- SPARE NUMBER -	
388	-	- SPARE NUMBER -	
389	1	S/S WORK COUNTER	
390	-	- SPARE NUMBER -	
391	1	FRONT SERVICE COUNTER	
392	2	S/S UTILITY CHASE	
393	-	- SPARE NUMBER -	
394	2	ICE/SODA DISPENSER, DROP-IN	BY VENDOR
395	-	- SPARE NUMBER -	
396	2	WARMER DRAWERS, BUILT-IN	EXISTING
397	4	POS SYSTEM	BY OWNER
398	-	- SPARE NUMBER -	
399	1	FRONT SERVICE COUNTER	
400	-	- SPARE NUMBER -	
401	-	- SPARE NUMBER -	
402	1	DESK	BY OWNER
403	-	- SPARE NUMBER -	
404	1	SODA SYSTEM	BY VENDOR
405	-	- SPARE NUMBER -	
406	-	- SPARE NUMBER -	
407	1	CABINET, MOBILE HEATED	EXISTING

MK.	QTY	DESCRIPTION	REMARKS
408	1	HAND SINK	
409	2	SOAP & TOWEL DISPENSER	BY OWNER
410	-	- SPARE NUMBER -	
411	1	SINK, THREE COMPARTMENT	
411-A	1	PRE-RINSE SPRAY W/FAUCET	
412	1	SHELF, WALL-MOUNTED	
413	1	WASTE RECEPTICAL	BY OWNER
414	1	GREASE TRAP	BY PLUMBER
415	1	MOP SINK	BY PLUMBER
416	-	- SPARE NUMBER -	
417	1	ICE MAKER, CUBE STYLE	BY OWNER
418	1	ICE BIN	BY OWNER
419	1	WATER FILTER ASSEMBLY	BY OWNER
420	-	- SPARE NUMBER -	
421	-	- SPARE NUMBER -	
422	-	- SPARE NUMBER -	
423	-	- SPARE NUMBER -	
424	-	- SPARE NUMBER -	
425	-	- SPARE NUMBER -	
426	1	COFFEE BREWER, AIRPOT	BY VENDOR
427	1	HOT BEVERAGE DISPENSER	BY VENDOR
428	1	REFRIGERATED COUNTER, UNDERCOUNTER	
429	2	REFRIGERATED MERCHANDISER	BY VENDOR
430	-	- SPARE NUMBER -	
431	1	S/S REAR SERVICE COUNTER W/HAND SINK	
432	2	PRETZEL WARMER	BY VENDOR
433	2	POPCORN WARMER	EXISTING
434	1	HOT FOOD MERCHANDISER	
435	2	CHEESE WARMER	EXISTING
436	2	CHILI WARMER	EXISTING
437	1	HOT DOG ROLLER GRILL	
438	-	- SPARE NUMBER -	
439	1	ICE CREAM FREEZER, DROP-IN	BY VENDOR
440	-	- SPARE NUMBER -	
441	1	S/S FRONT SERVICE COUNTER	
442	-	- SPARE NUMBER -	
443	-	- SPARE NUMBER -	
444	2	ICE/SODA DISPENSER, DROP-IN	BY VENDOR
445	-	- SPARE NUMBER -	
446	2	WARMER, DRAWER STYLE	EXISTING
447	4	POS SYSTEM	BY OWNER
448	-	- SPARE NUMBER -	
449	-	- SPARE NUMBER -	
450	-	- SPARE NUMBER -	
451	1	FREEZER, REACH-IN, 1 SECTION	
452	-	- SPARE NUMBER -	
453	-	- SPARE NUMBER -	
454	1	SODA SYSTEM	BY VENDOR
455	-	- SPARE NUMBER -	
456	-	- SPARE NUMBER -	
457	1	CABINET, MOBILE HEATED	
458	1	HAND SINK	
459	2	SOAP & TOWEL DISPENSER	BY OWNER
460	-	- SPARE NUMBER -	
461	1	SINK, THREE COMPARTMENT	
461-A	1	PRE-RINSE SPRAY W/FAUCET	
462	1	SHELF, WALL-MOUNTED	
463	1	WASTE RECEPTICAL	BY OWNER

MK.	QTY	DESCRIPTION	REMARKS
464	1	GREASE TRAP	BY PLUMBER
465	1	MOP SINK	BY PLUMBER
466	-	- SPARE NUMBER -	
467	-	- SPARE NUMBER -	
468	-	- SPARE NUMBER -	
469	1	ICE CREAM FREEZER, DROP-IN	BY VENDOR
470	-	- SPARE NUMBER -	
471	1	FIRE SUPPRESSION SYSTEM	EXISTING
472	1	EXHAUST HOOD	EXISTING
473	1	WALL FLASHING	
474	1	FRYER BATTERY, GAS-FIRED	
475	1	REFRIGERATED COUNTER, UNDERCOUNTER	
476	-	- SPARE NUMBER -	
477	-	- SPARE NUMBER -	
478	1	FREEZER COUNTER, UNDERCOUNTER	EXISTING
479	1	REFRIGERATED MERCHANDISER	
480	-	- SPARE NUMBER -	
481	1	S/S REAR COUNTER W/SINK	
482	2	PRETZEL WARMER	BY VENDOR
483	1	POPCORN WARMER	EXISTING
484	1	HOT FOOD MERCHANDISER	
485	1	CHEESE WARMER	EXISTING
486	1	CHILI WARMER	EXISTING
487	1	HOT DOG ROLLER GRILL	
488	-	- SPARE NUMBER -	
489	1	S/S REAR COUNTER	
490	-	- SPARE NUMBER -	
491	1	S/S FRONT SERVICE COUNTER	
492	-	- SPARE NUMBER -	
493	-	- SPARE NUMBER -	
494	2	ICE/SODA DISPENSER, DROP-IN	BY VENDOR
495	-	- SPARE NUMBER -	
496	2	WARMER, DRAWER STYLE	EXISTING
497	4	POS SYSTEM	BY OWNER
498	-	- SPARE NUMBER -	
499	-	- SPARE NUMBER -	
500	-	- SPARE NUMBER -	
501	1	FREEZER, REACH-IN, 1 SECTION	
502	1	COTTON CANDY MACHINE	EXISTING
503	1	S/S WORK TABLE	EXISTING
504	1	OVEN, CONVEYOR, ELECTRIC, COUNTERTOP	EXISTING
505	1	S/S WORK TABLE	EXISTING
506	1	OVEN, COUNTER TOP, ELECTRIC	EXISTING
507	1	REFRIGERATED MERCHANDISER	BY VENDOR
508	2	CASHIER STAND	EXISTING
509	1	MOBILE HAND WASHING STATION	
510	-	- SPARE NUMBER -	
511	2	POS SYSTEM	BY OWNER
512	3	MOBILE WORK COUNTER	EXISTING

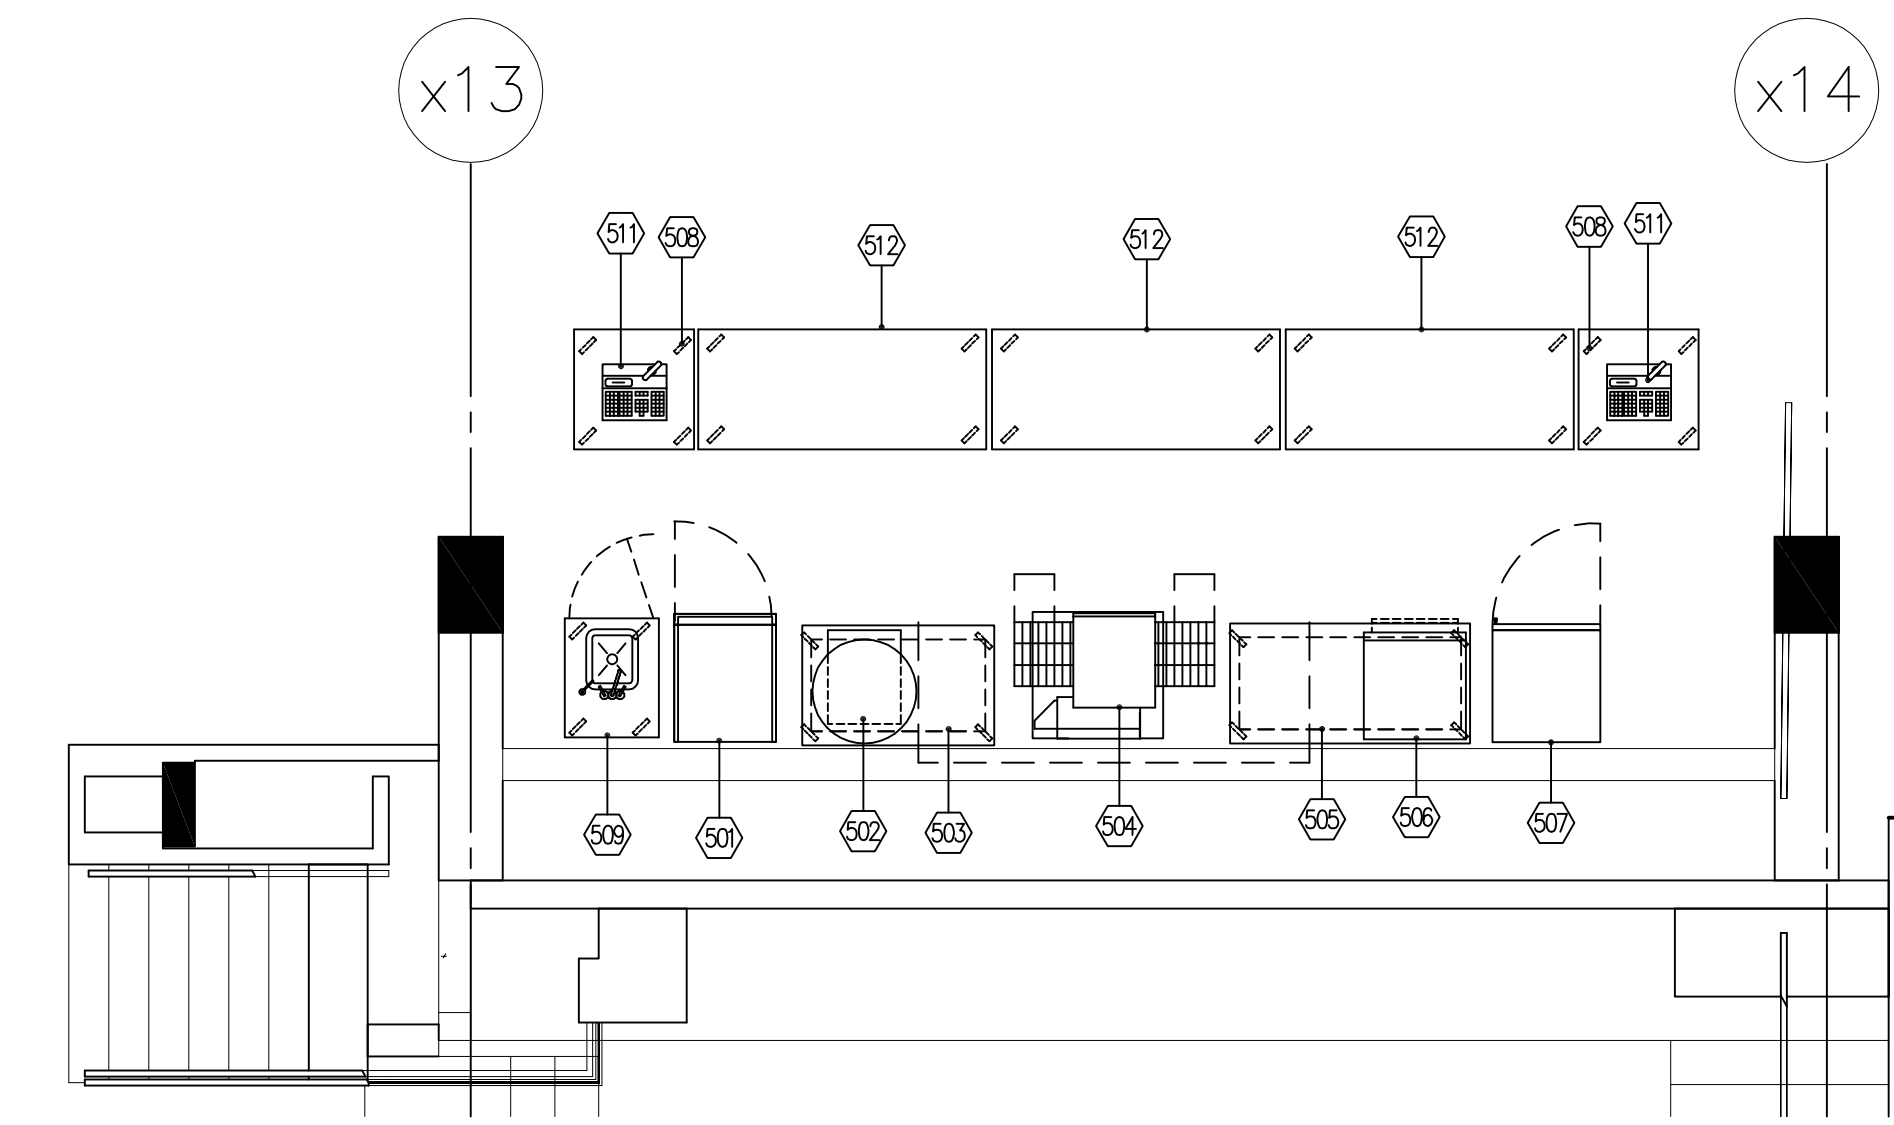

AREA 12 - FUN ZONE

THIS DOCUMENT INCLUDING THE IDEAS AND DESIGNS INCORPORATED HEREIN ARE THE PROPERTY OF PERKINS ANDERSON PARTNERSHIP. NO PART OF THIS DOCUMENT IS TO BE REPRODUCED OR TRANSMITTED IN ANY FORM OR BY ANY MEANS, ELECTRONIC OR MECHANICAL, WITHOUT WRITTEN NOTICE FROM PERKINS ANDERSON, INC.

PROJECT: CUMBERLAND COUNTY CIVIC CTR  
 AREA'S 7, 8, 9, 12.

**PERKINS, INC.**  
 A Gordon Food Service Company  
 630 John Hancock Road  
 Taunton, MA 02780  
 Phone 508/824-2800 Fax 508/821-4638

Rev. No.	Date	Description
1	05-20-13	AREA'S 8, 9, 12 ADDED

Title: **FOOD SERVICE EQUIPMENT LAYOUT & SCHEDULE**  
 Scale: 1/4" = 1'-0"  
 Date: 04-15-13  
 Job Number: 1472  
 Drawing Number: FS-4.1  
 Sheet 1 of 4