


All information appearing herein shall not be duplicated, discharged or otherwise used without the written consent of Sink Combs Dethlefs.

NOT FOR CONSTRUCTION



SINK COMBS DETHLEFS

Copyright by Sink Combs Dethlefs, P.C. 475 Lincoln Street, Suite 100, Denver, Colorado 80203 303.308.0200 FAX: 303.308.0222

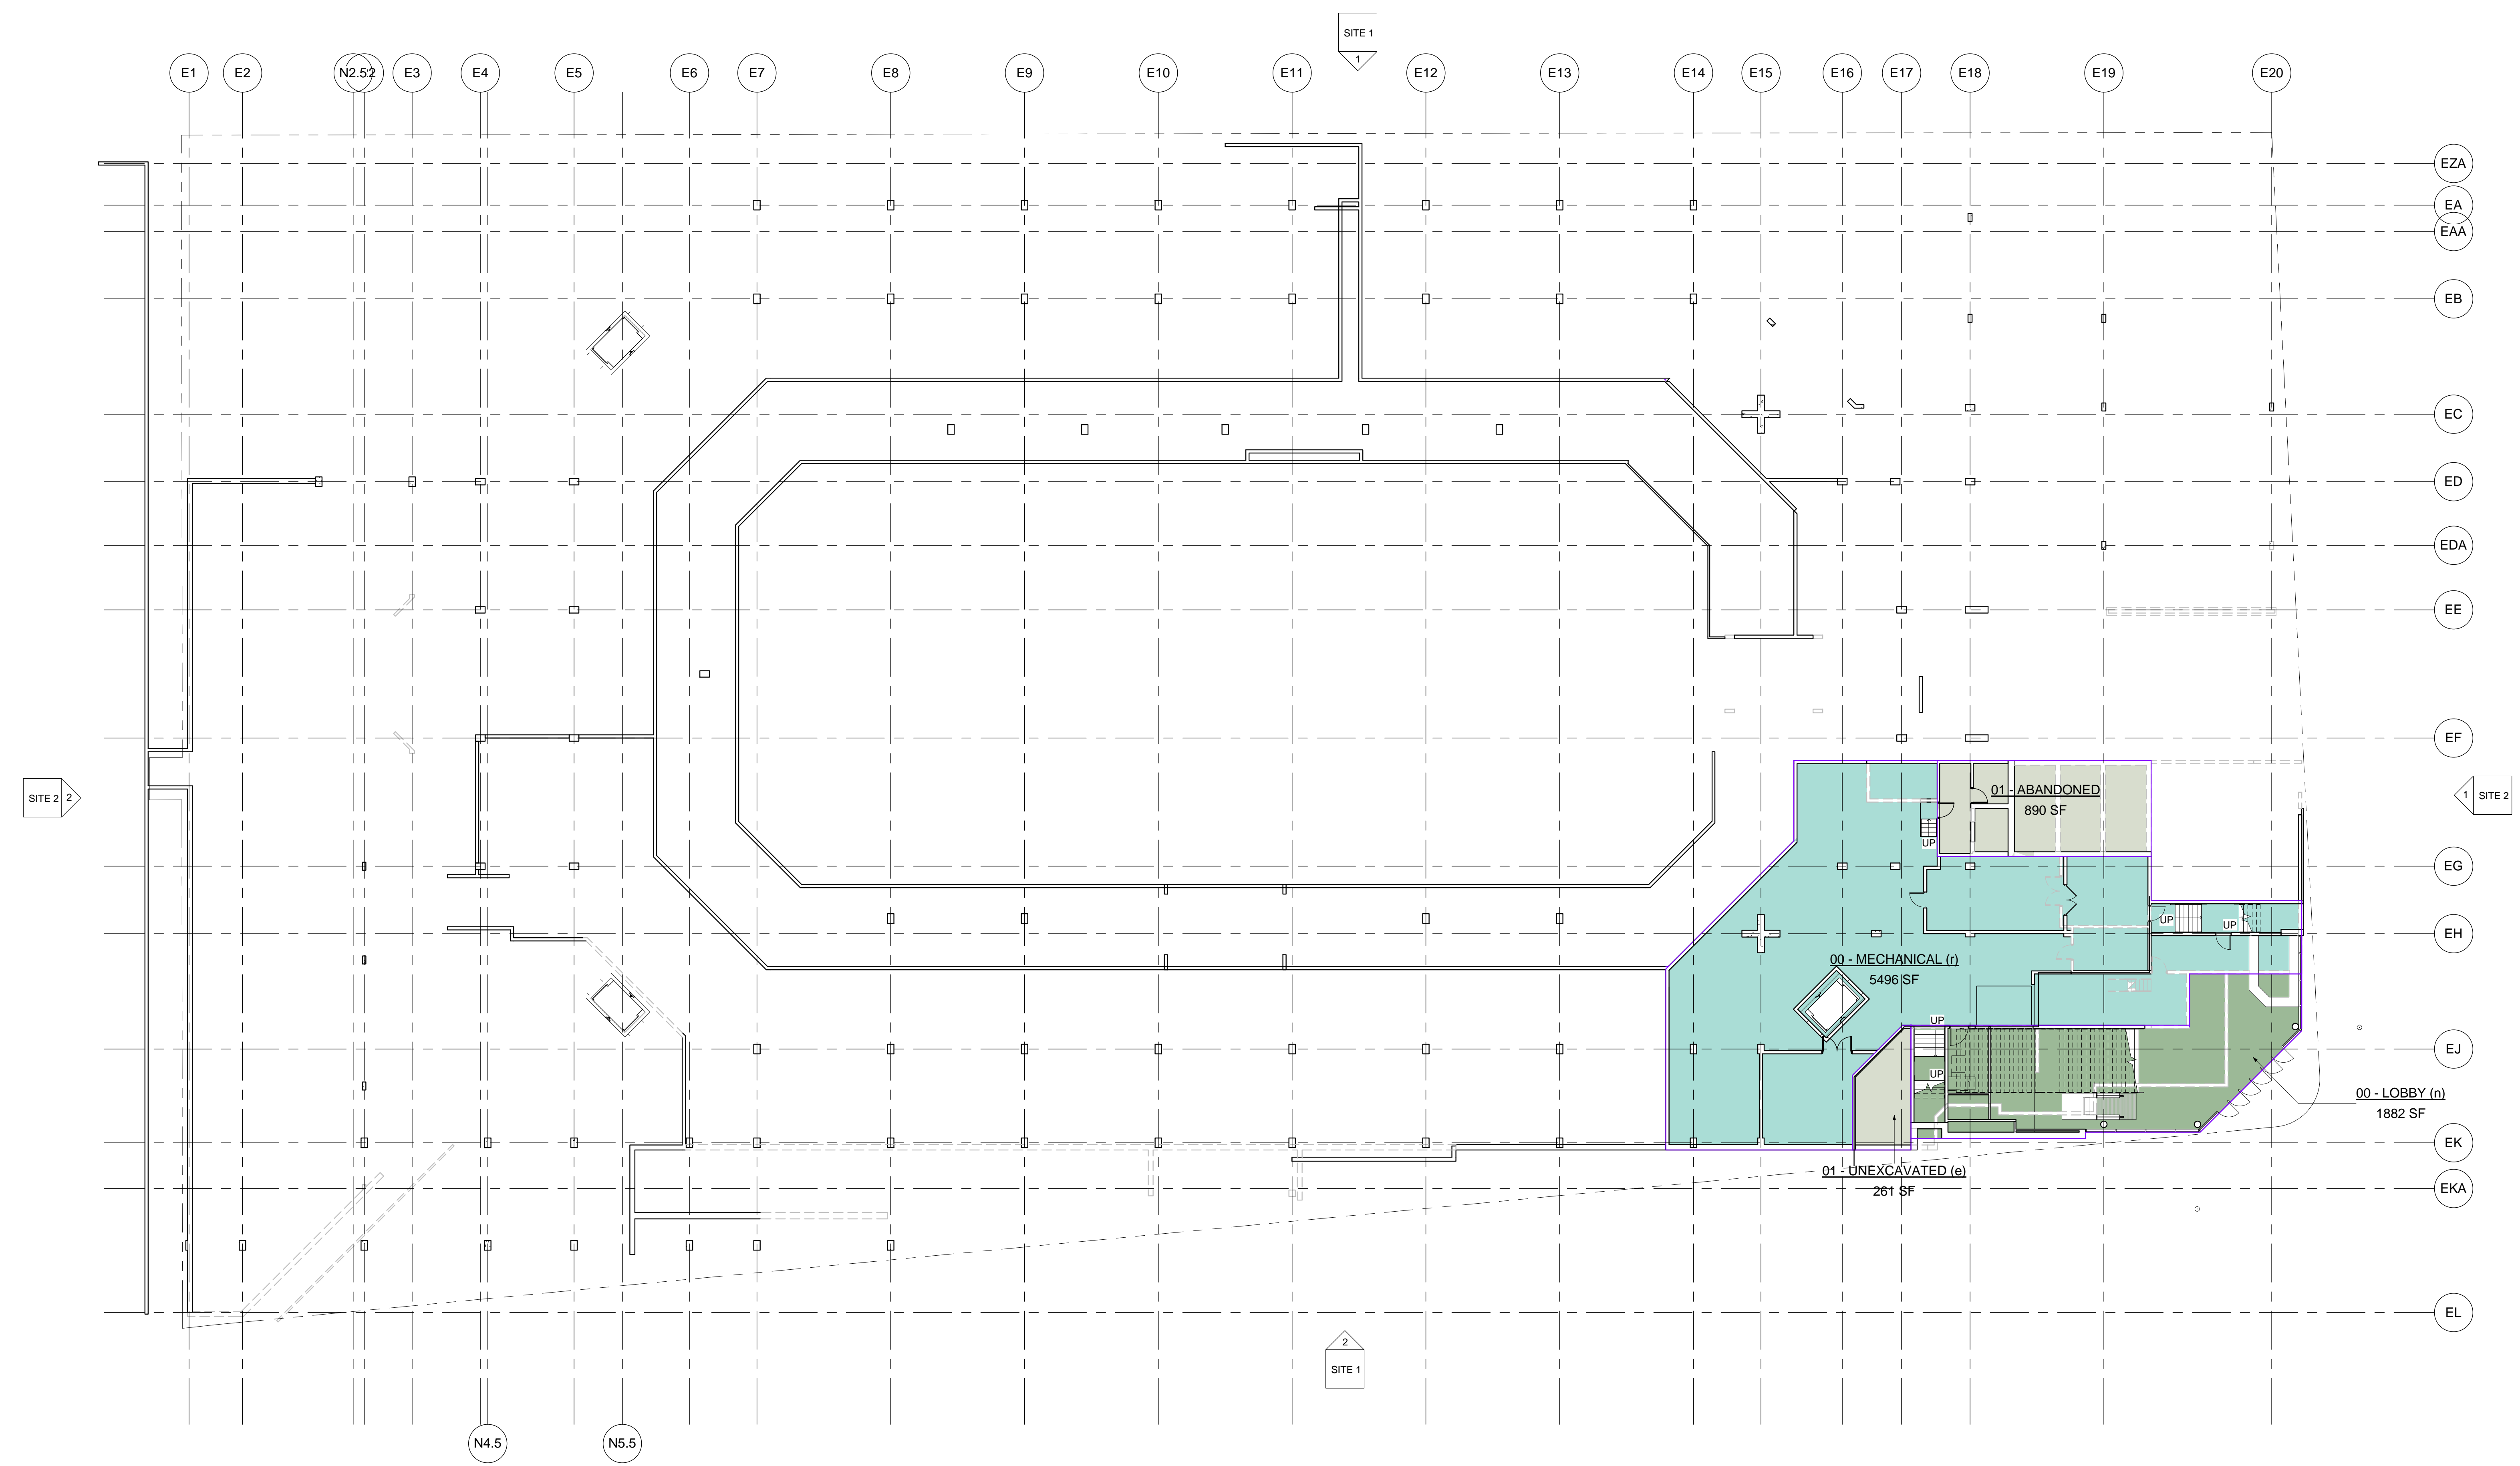

1	2
4	3

Issues/Revisions:	Date:
PROGRESS SET	02/10/12
PROGRESS SET	04/03/12
SCHEMATIC SET	04/18/12

Cumberland County Civic Center

SCD Project No.: 01202.00

MECHANICAL AREA


Drawn: **AREA**  
Checked By:  
**0.03**

NOT FOR CONSTRUCTION



SINK COMBS DETHLEFS

Copyright by Sink Combs Detlefs, P.C. 475 Lincoln Street, Suite 100, Denver, Colorado 80203 303.308.0200 FAX 303.308.0222

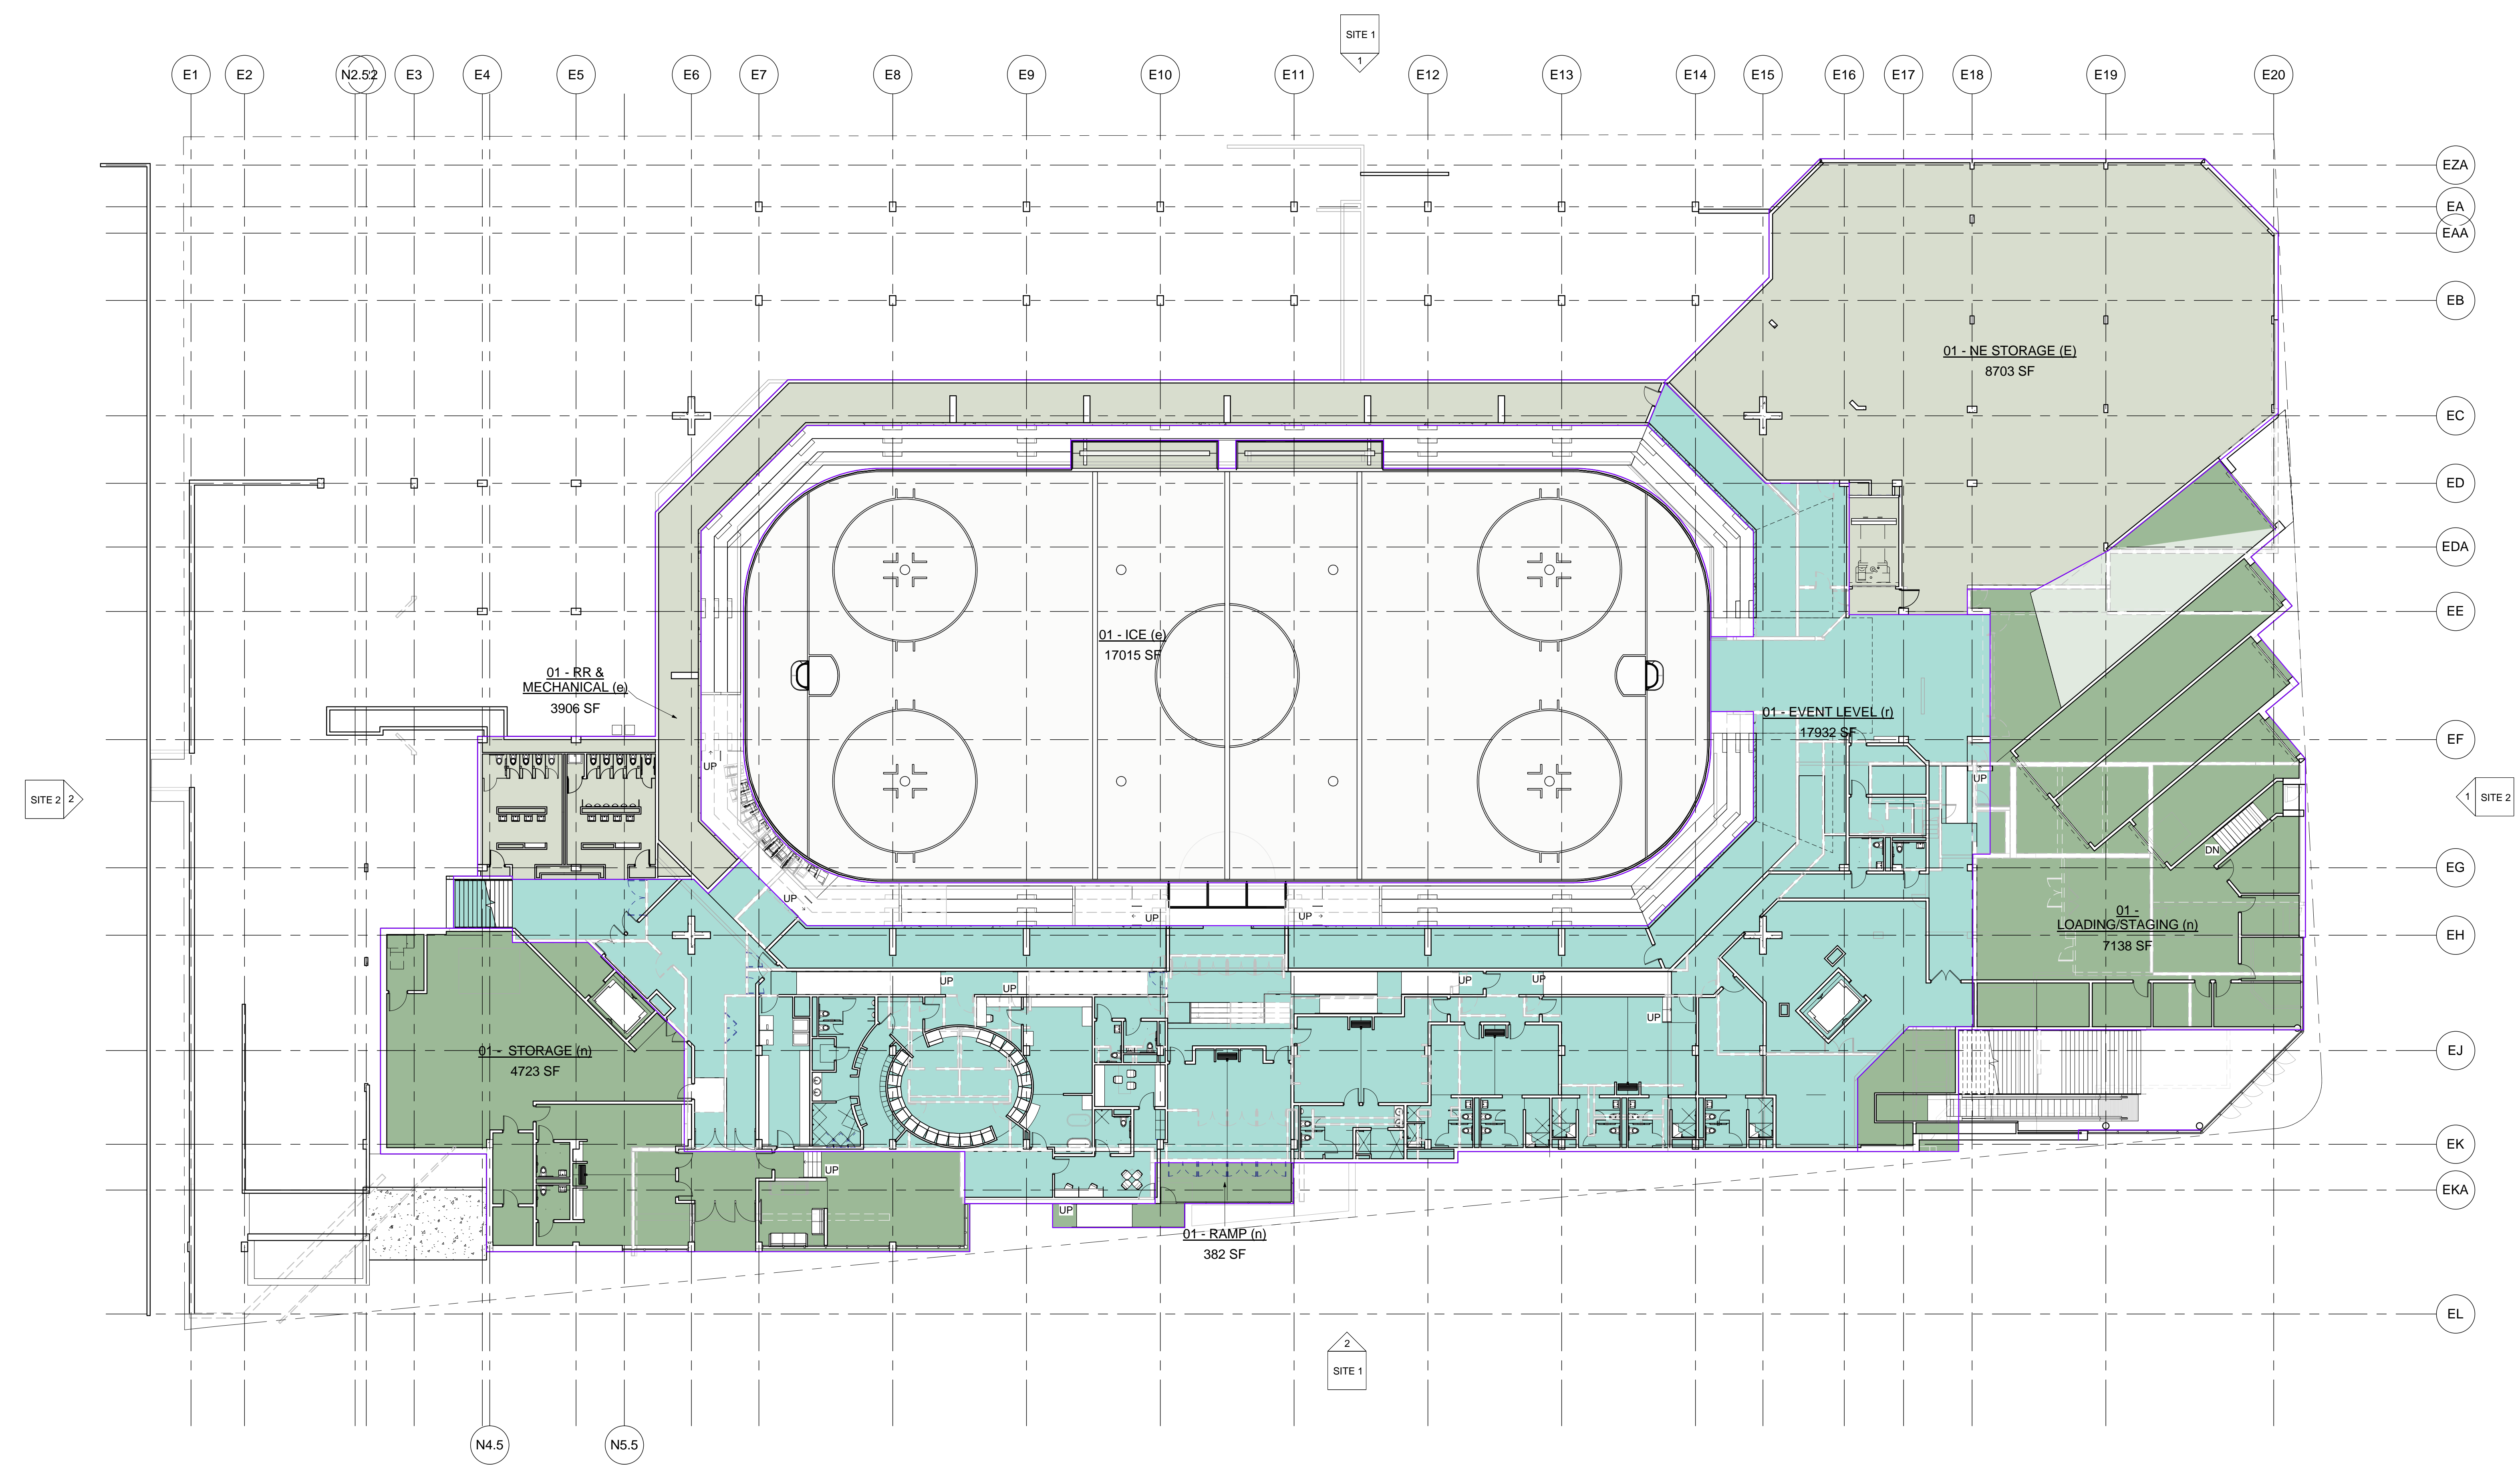

1	2
4	3

Issues/Revisions:	Date:
PROGRESS SET	02/10/12
PROGRESS SET	04/03/12
SCHEMATIC SET	04/18/12

Cumberland County Civic Center

SCD Project No.: 01202.00

EVENT AREA

Drawn: **AREA**  
Checked By:  
**1.00**


All information appearing herein shall not be duplicated, discharged or otherwise used without the written consent of Sink Combs Dethlefs.

NOT FOR CONSTRUCTION



SINK COMBS DETHLEFS

Copyright by Sink Combs Dethlefs, P.C. 475 Lincoln Street, Suite 100, Denver, Colorado 80203 303.308.0200 FAX 303.308.0222

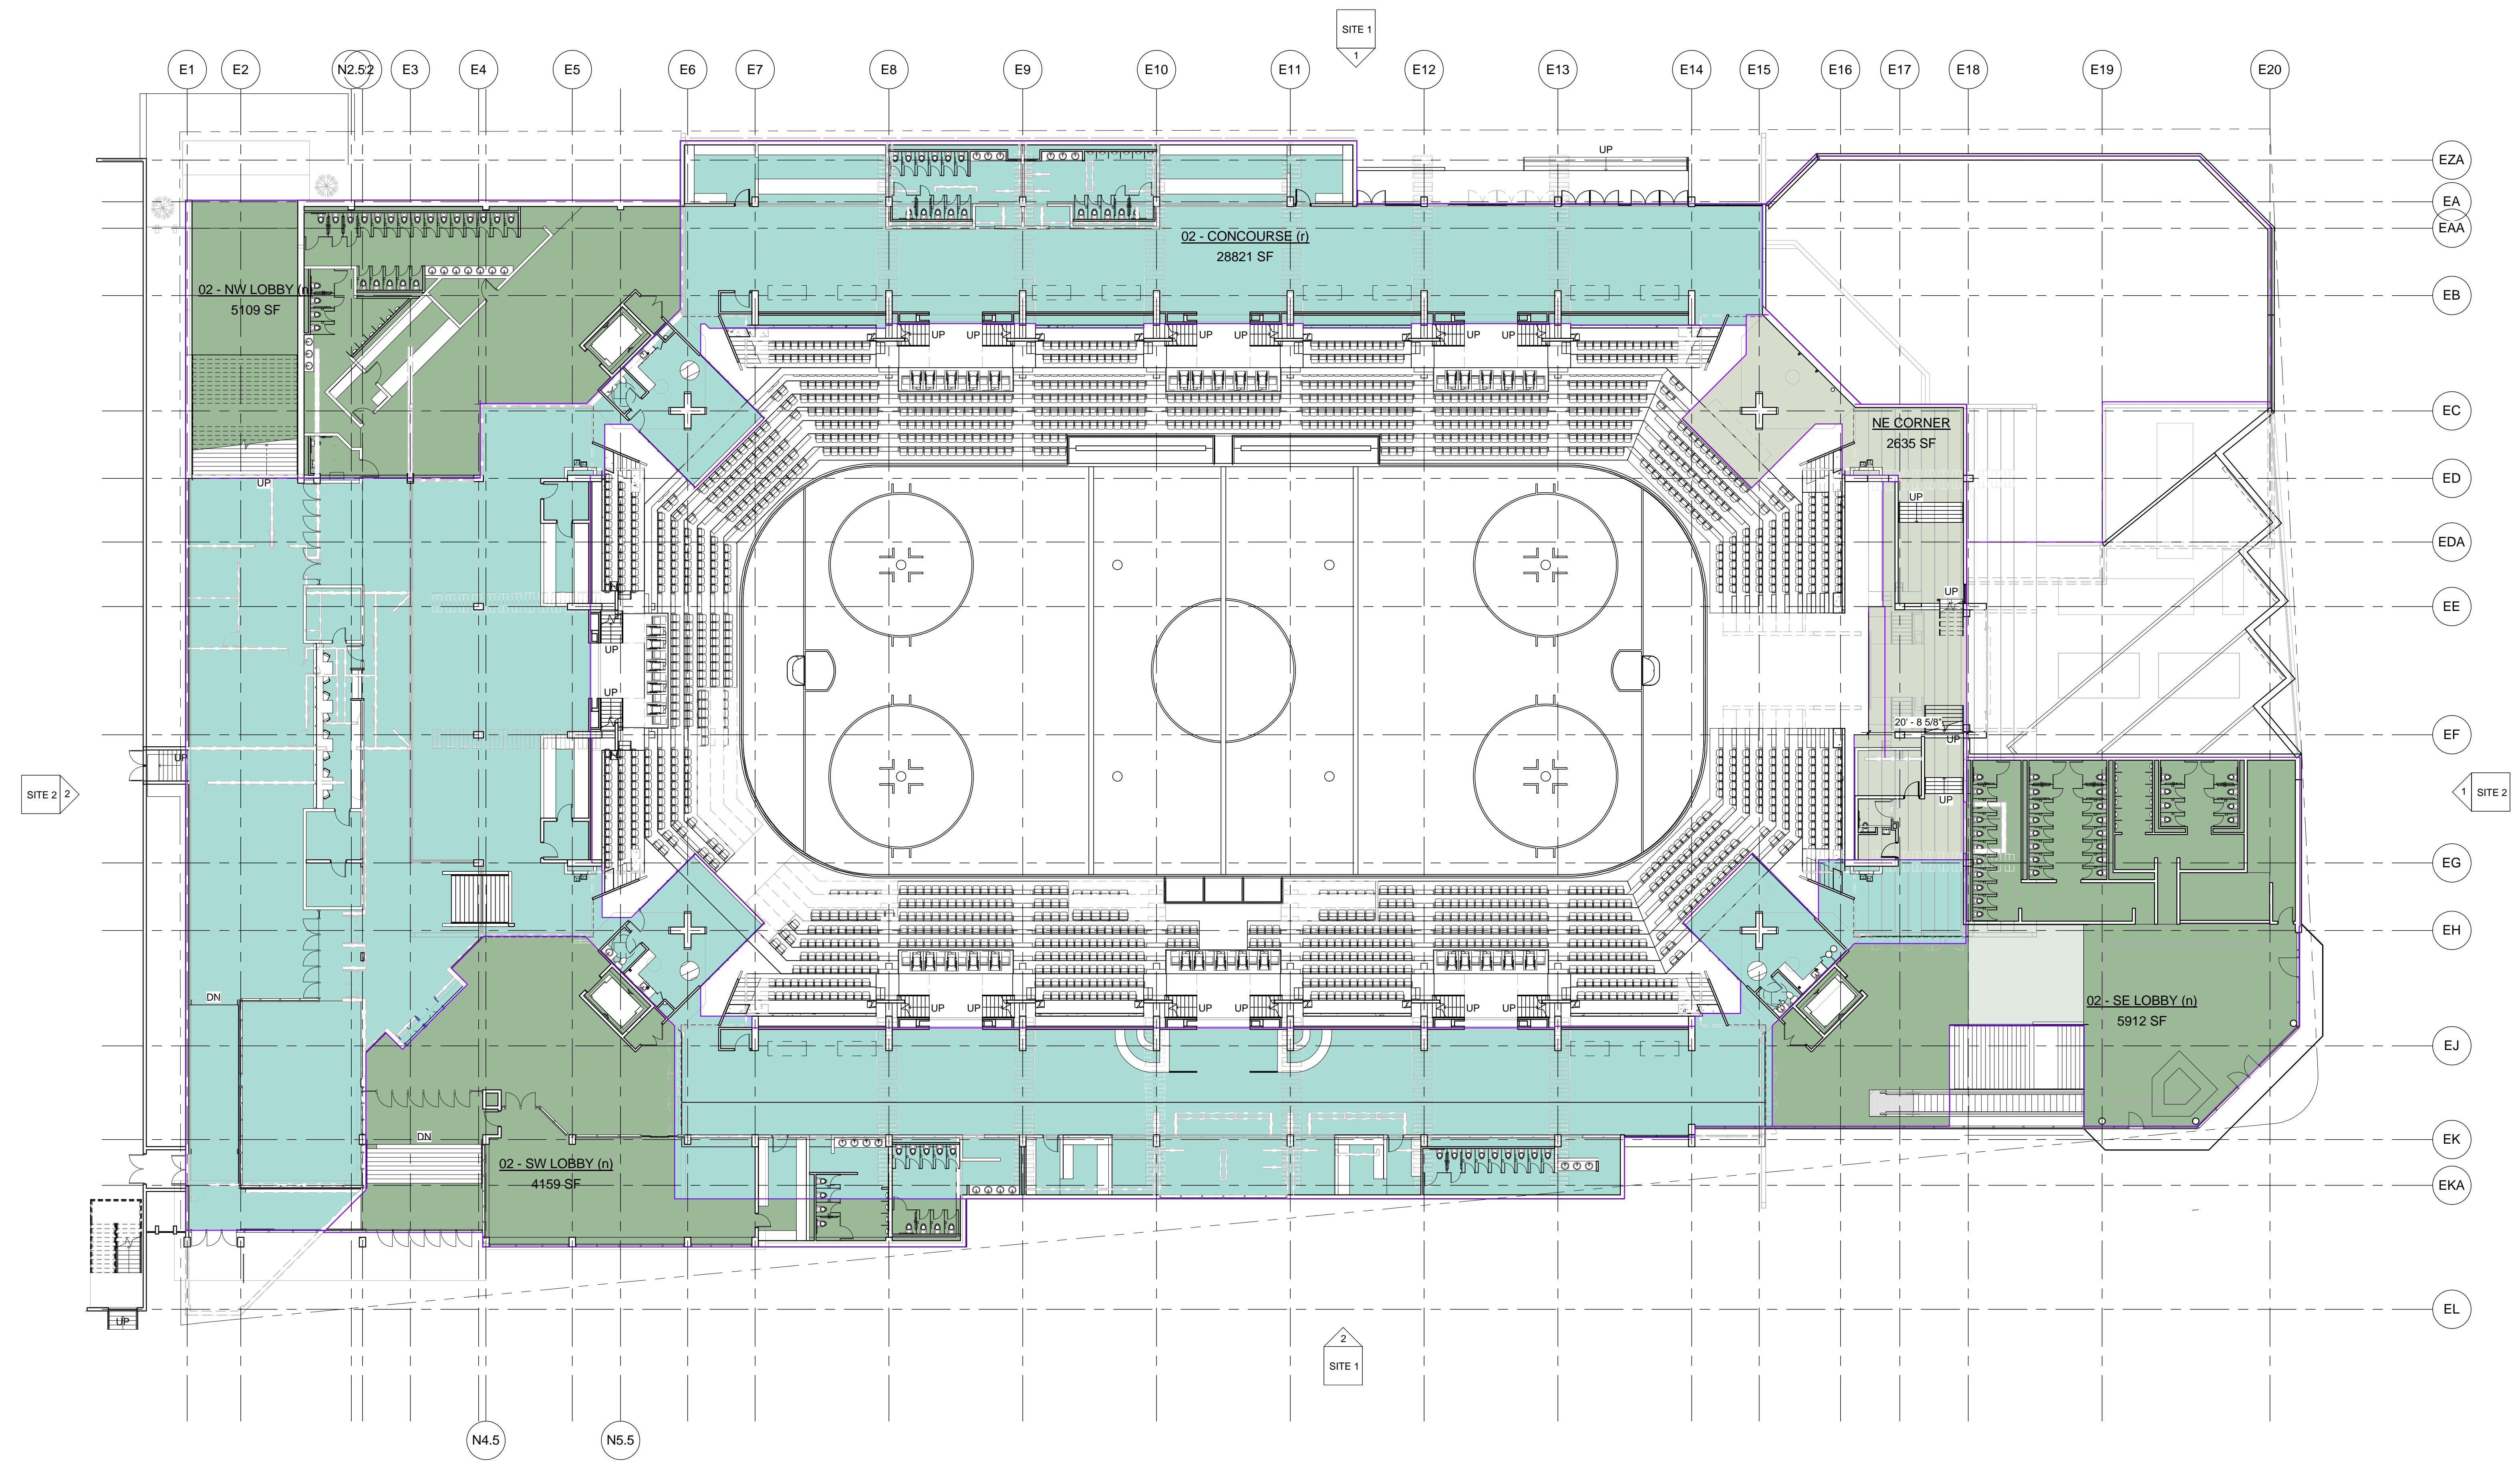

1	2
4	3

Issues/Revisions:	Date:
PROGRESS SET	02/10/12
PROGRESS SET	04/03/12
SCHEMATIC SET	04/18/12

Cumberland County Civic Center

SCD Project No.: 01202.00

CONCOURSE AREA


Drawn: AREA  
Checked By: 2.00

NOT FOR CONSTRUCTION



SINK COMBS DETHLEFS

Copyright by Sink Combs Dethlefs, P.C. 475 Lincoln Street, Suite 100, Denver, Colorado 80203 303.308.0200 Fax: 303.308.0222

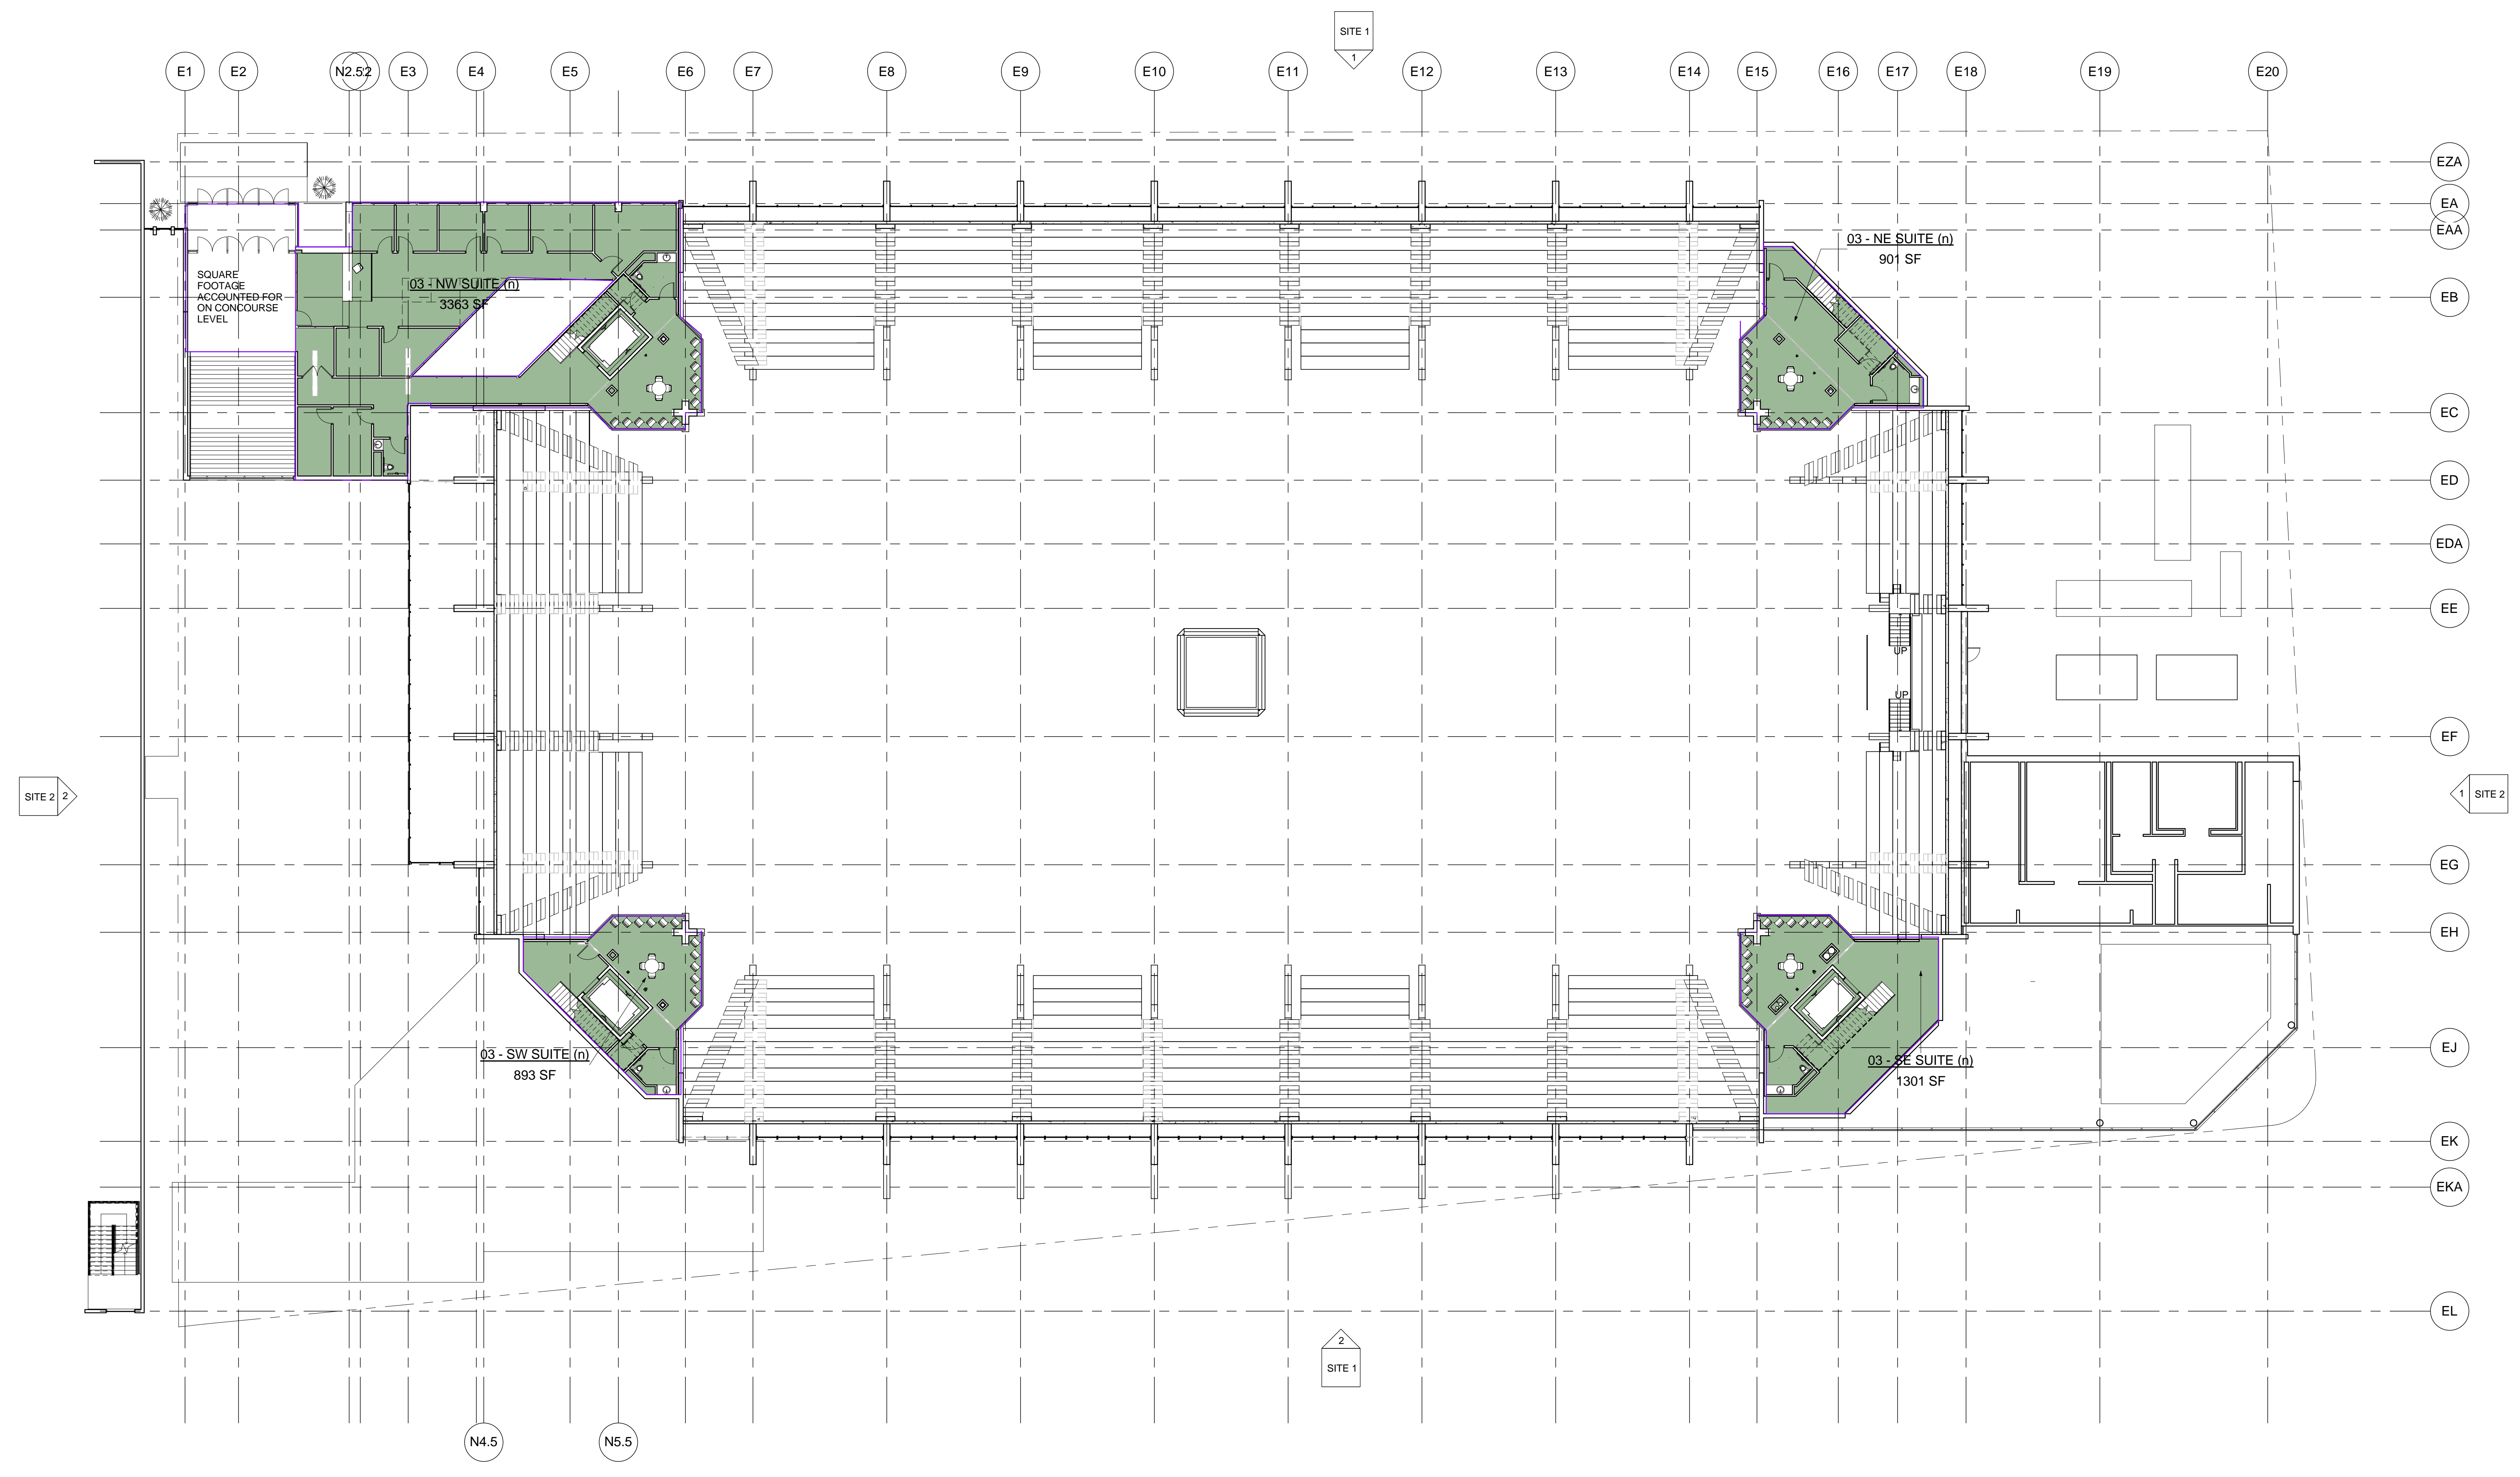

1	2
4	3

Issues/Revisions:	Date:
PROGRESS SET	02/10/12
PROGRESS SET	04/03/12
SCHEMATIC SET	04/18/12

Cumberland County Civic Center

SCD Project No.: 01202.00

NW ENTRY AREA

Drawn:  
Checked By:

**AREA**  
**3.00**


All information appearing herein shall not be duplicated, discharged or otherwise used without the written consent of Sisk-Curtis-Dalbeyk.

NOT FOR CONSTRUCTION



SINK COMBS DETHLEFS

Copyright by Sink Combs Dethlefs, P.C. 475 Lincoln Street, Suite 100, Denver, Colorado 80203 303.308.0200 Fax: 303.308.0222

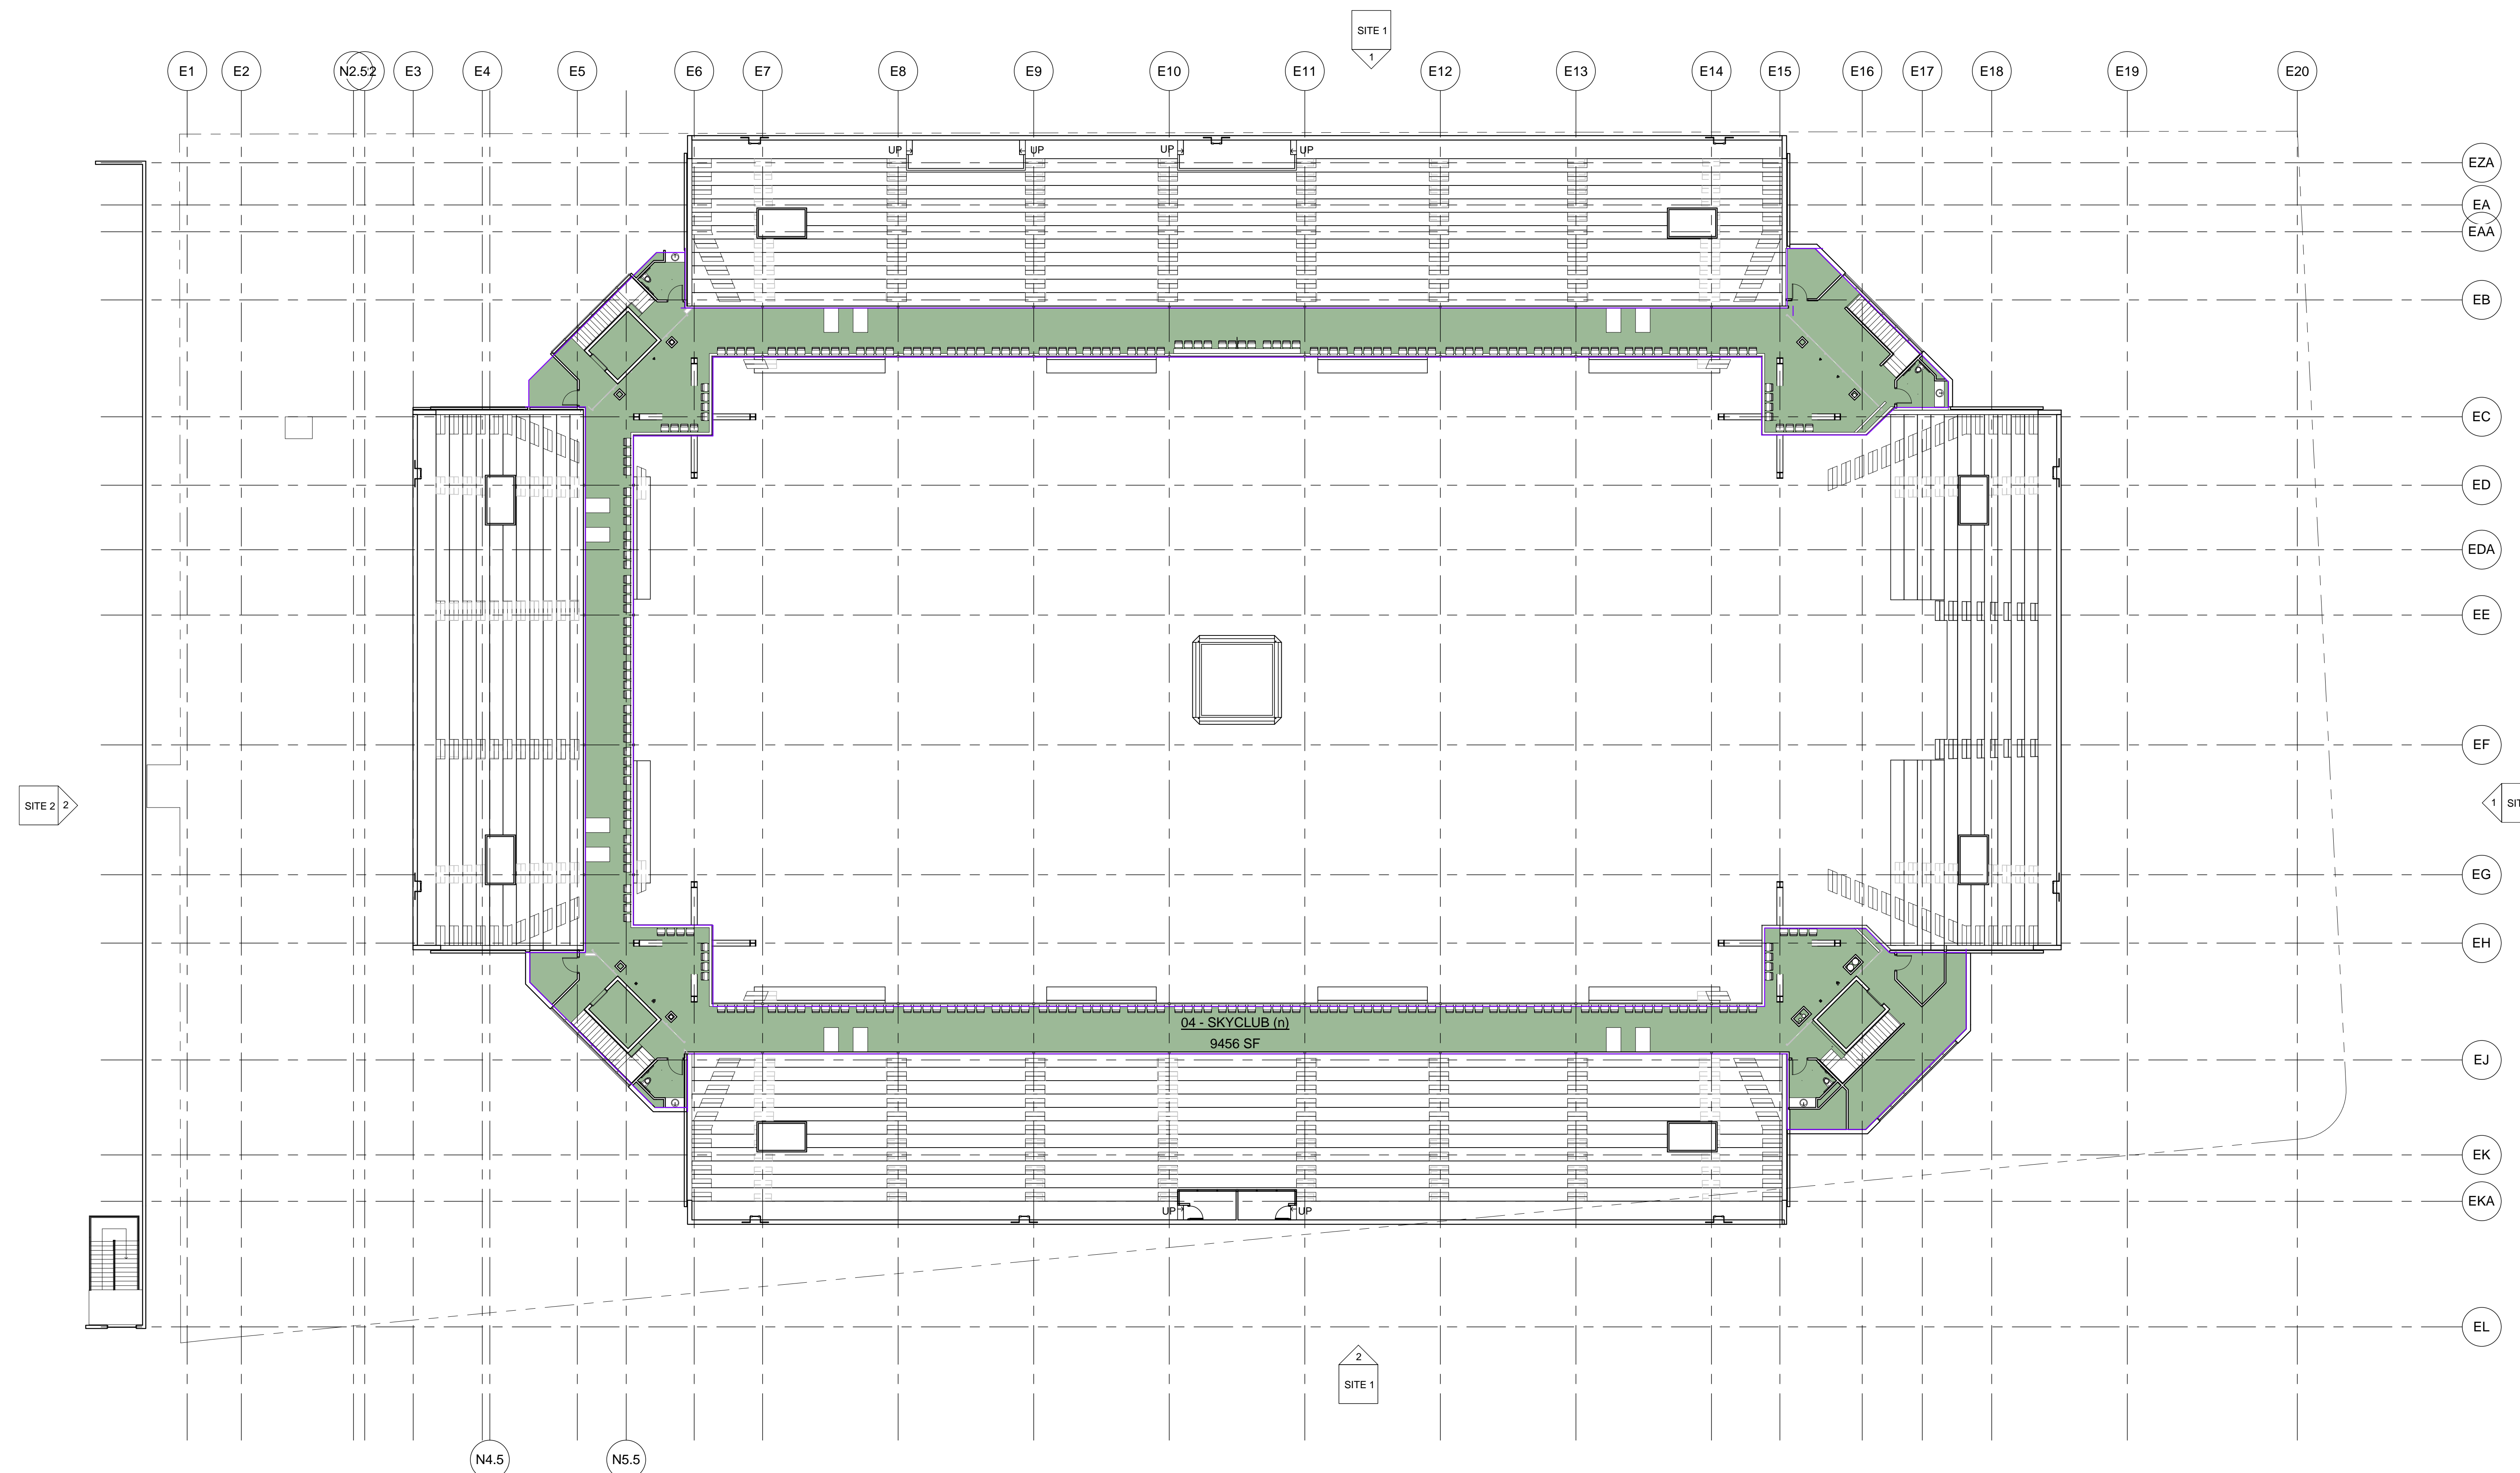

1	2
4	3

Issues/Revisions:	Date:
PROGRESS SET	02/10/12
PROGRESS SET	04/03/12
SCHEMATIC SET	04/18/12

Cumberland County Civic Center

SCD Project No.: 01202.00

SKY CLUB AREA

Drawn: **AREA**  
Checked By:  
**4.00**