




1  
S-1.1

**1st FLOOR FRAMING PLAN**  
SCALE: 1/4" = 1'-0"

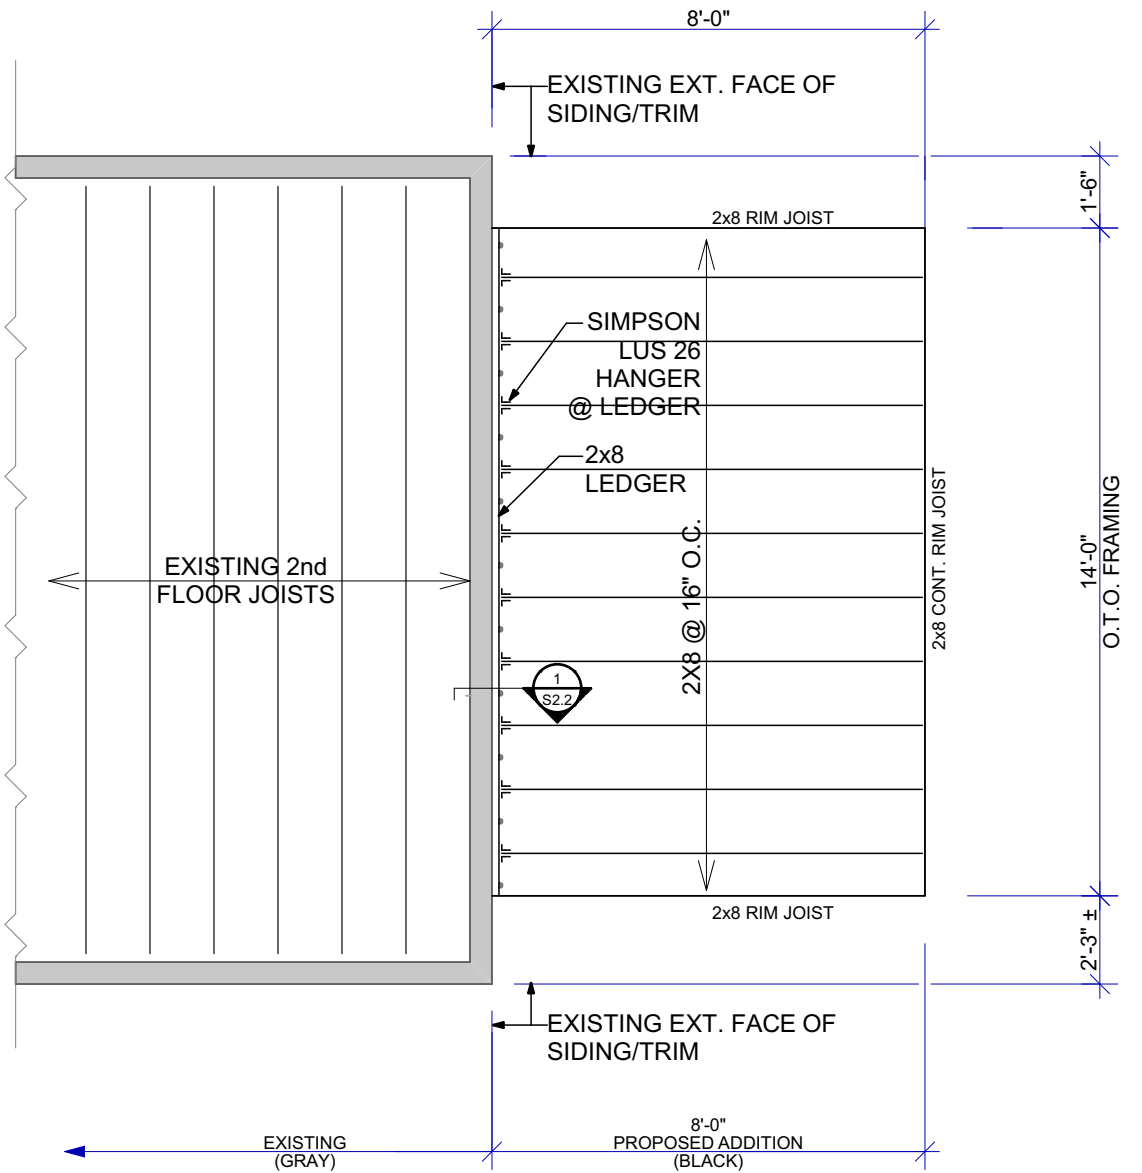

2  
S-1.1

**2nd FLOOR FRAMING PLAN**  
SCALE: 1/4" = 1'-0"

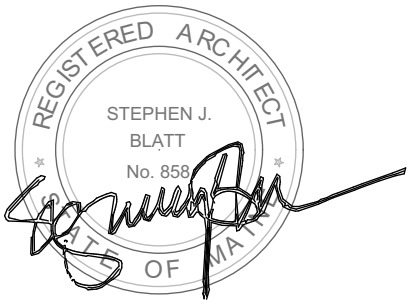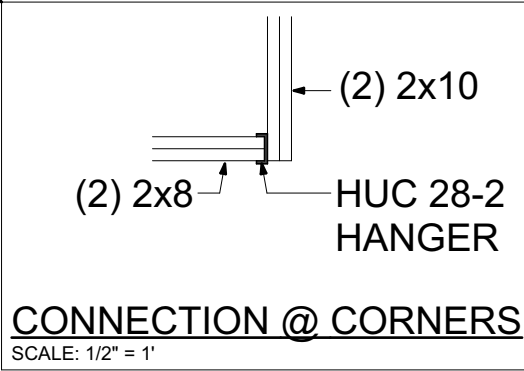

**NOTE:**  
DO NOT SCALE DRAWINGS FOR DIMENSIONS