



1 NORTH ELEVATION
SCALE: 1/8" = 1'-0"

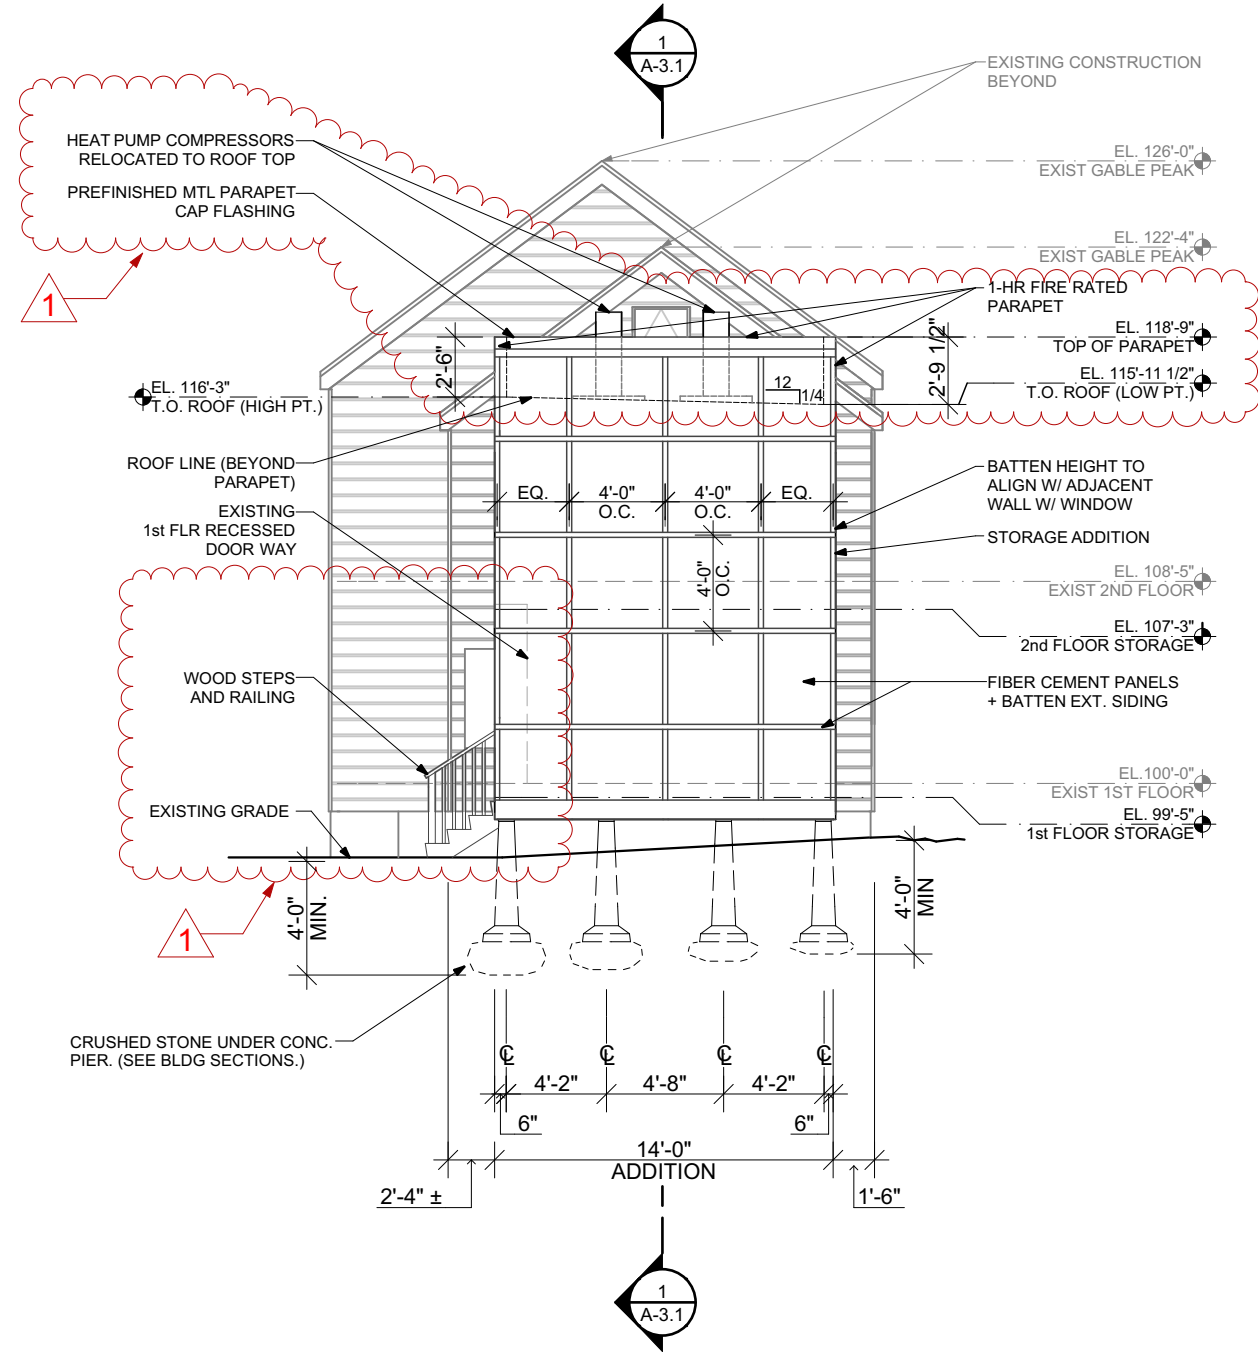

1 EAST ELEVATION
SCALE: 1/8" = 1'-0"

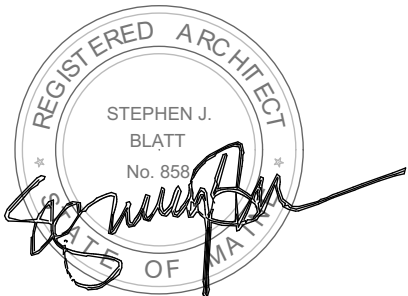

NOTE:
DO NOT SCALE DRAWINGS FOR MEASUREMENTS

REVISIONS:
1 JULY 20, 2016