


3 BUILDING SECTION CONNECTING TO EXISTING BUILDING

A-3.2 SCALE: 1/8" = 1'-0"

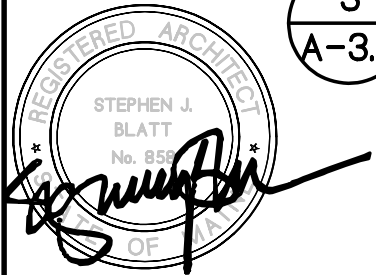

5 SOUTH STREET STORAGE ROOM ADDITION

BUILDING SECTIONS
SCALE: 1/8" = 1'-0"

4.14.2016

REVISIONS:
1 JULY 20, 2016

A-3.2