


NOTE: G.C. TO CONTACT DIG SAFE 811 OR (888) DIG-SAFE PRIOR TO EXCAVATION.

5 SOUTH STREET STORAGE ROOM ADDITION
 SITE PLAN
 SCALE: 1" = 10'
 4.19.2016

REVISIONS:
 1 JULY 20, 2016

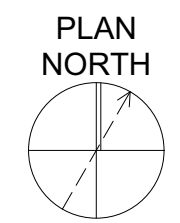

C-1