



NOTE:
SEE BUILDING SECTION FOR MORE INFO ON 1st FLR FIRE RATED FLOOR ASSEMBLY

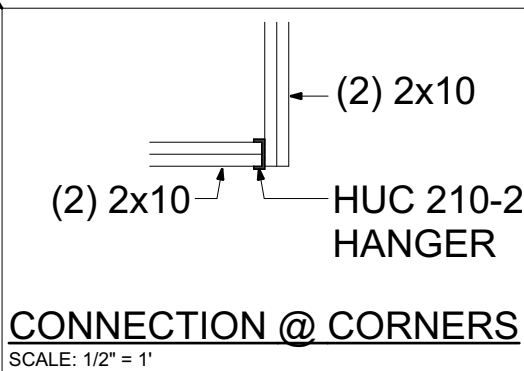

1
S-1.1 **1st FLOOR FRAMING PLAN**
SCALE: 1/4" = 1'-0"

2
S-1.1 **2nd FLOOR FRAMING PLAN**
SCALE: 1/4" = 1'-0"

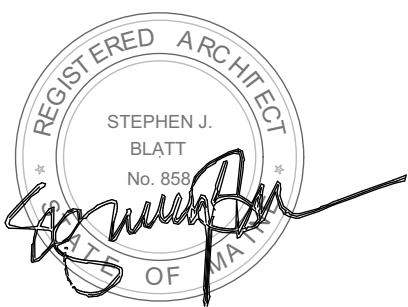

NOTE:
DO NOT SCALE DRAWINGS FOR DIMENSIONS

