


2 RAFTER TOP CONNECTION DETAIL
SCALE: 1 1/2" = 1'-0"



1 2nd FLOOR LEDGER SECTION DETAILS
SCALE: 1 1/2" = 1'-0"

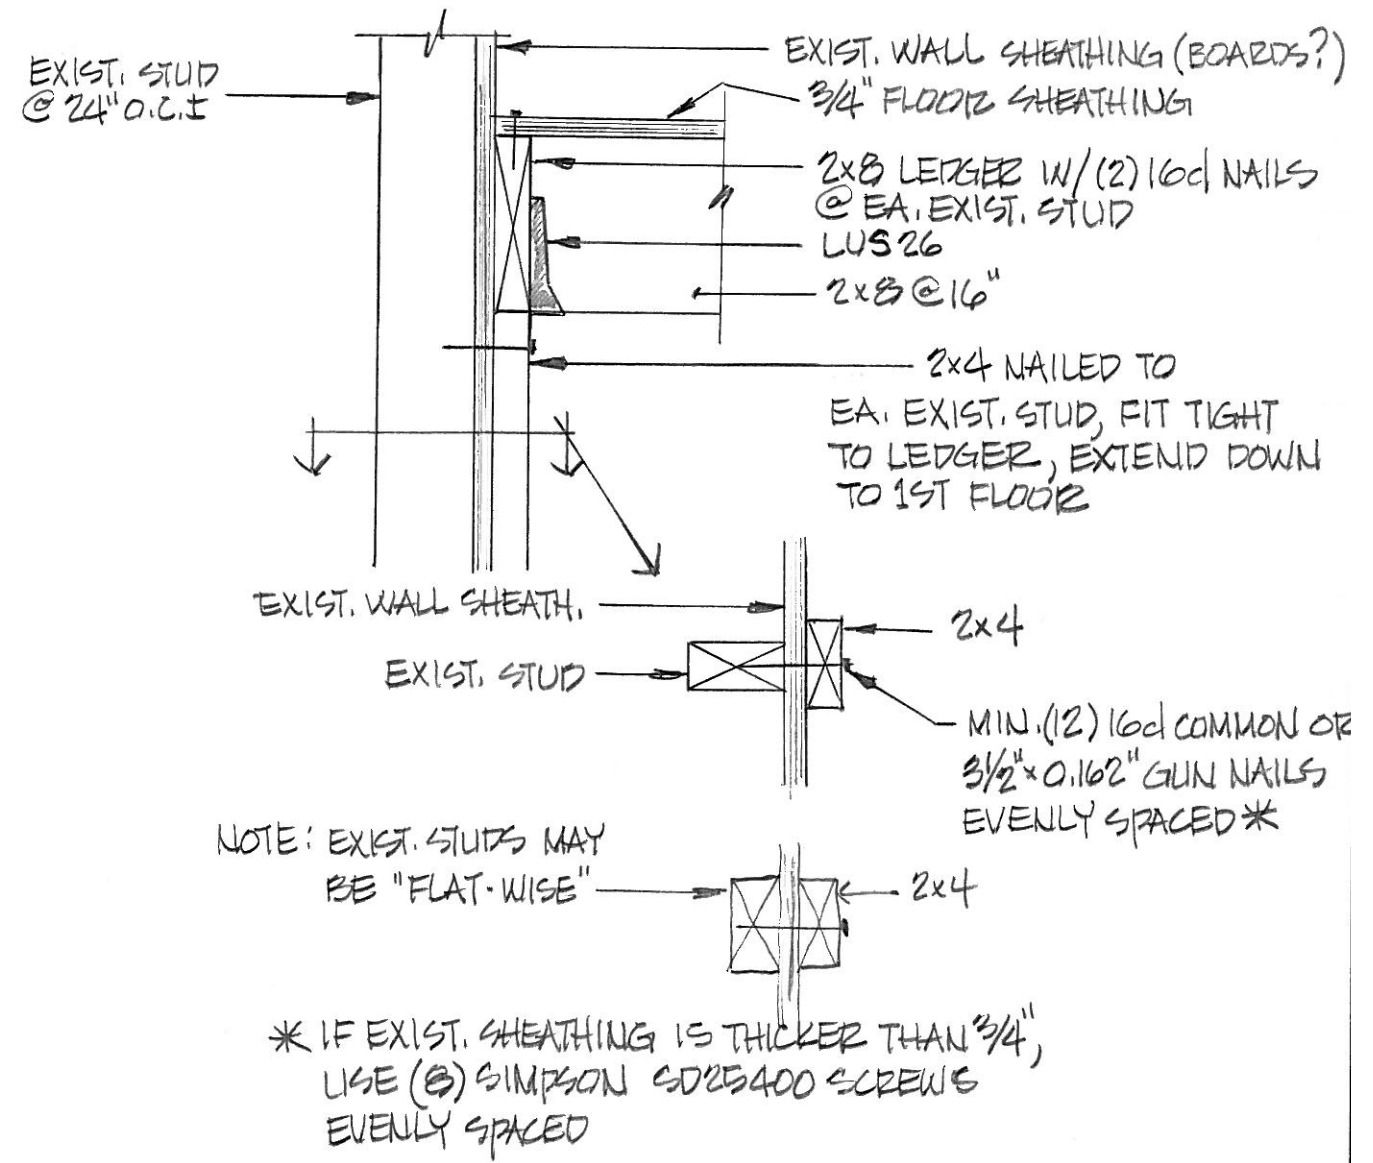