


CITY OF PORTLAND ELECTRONIC STAMP:

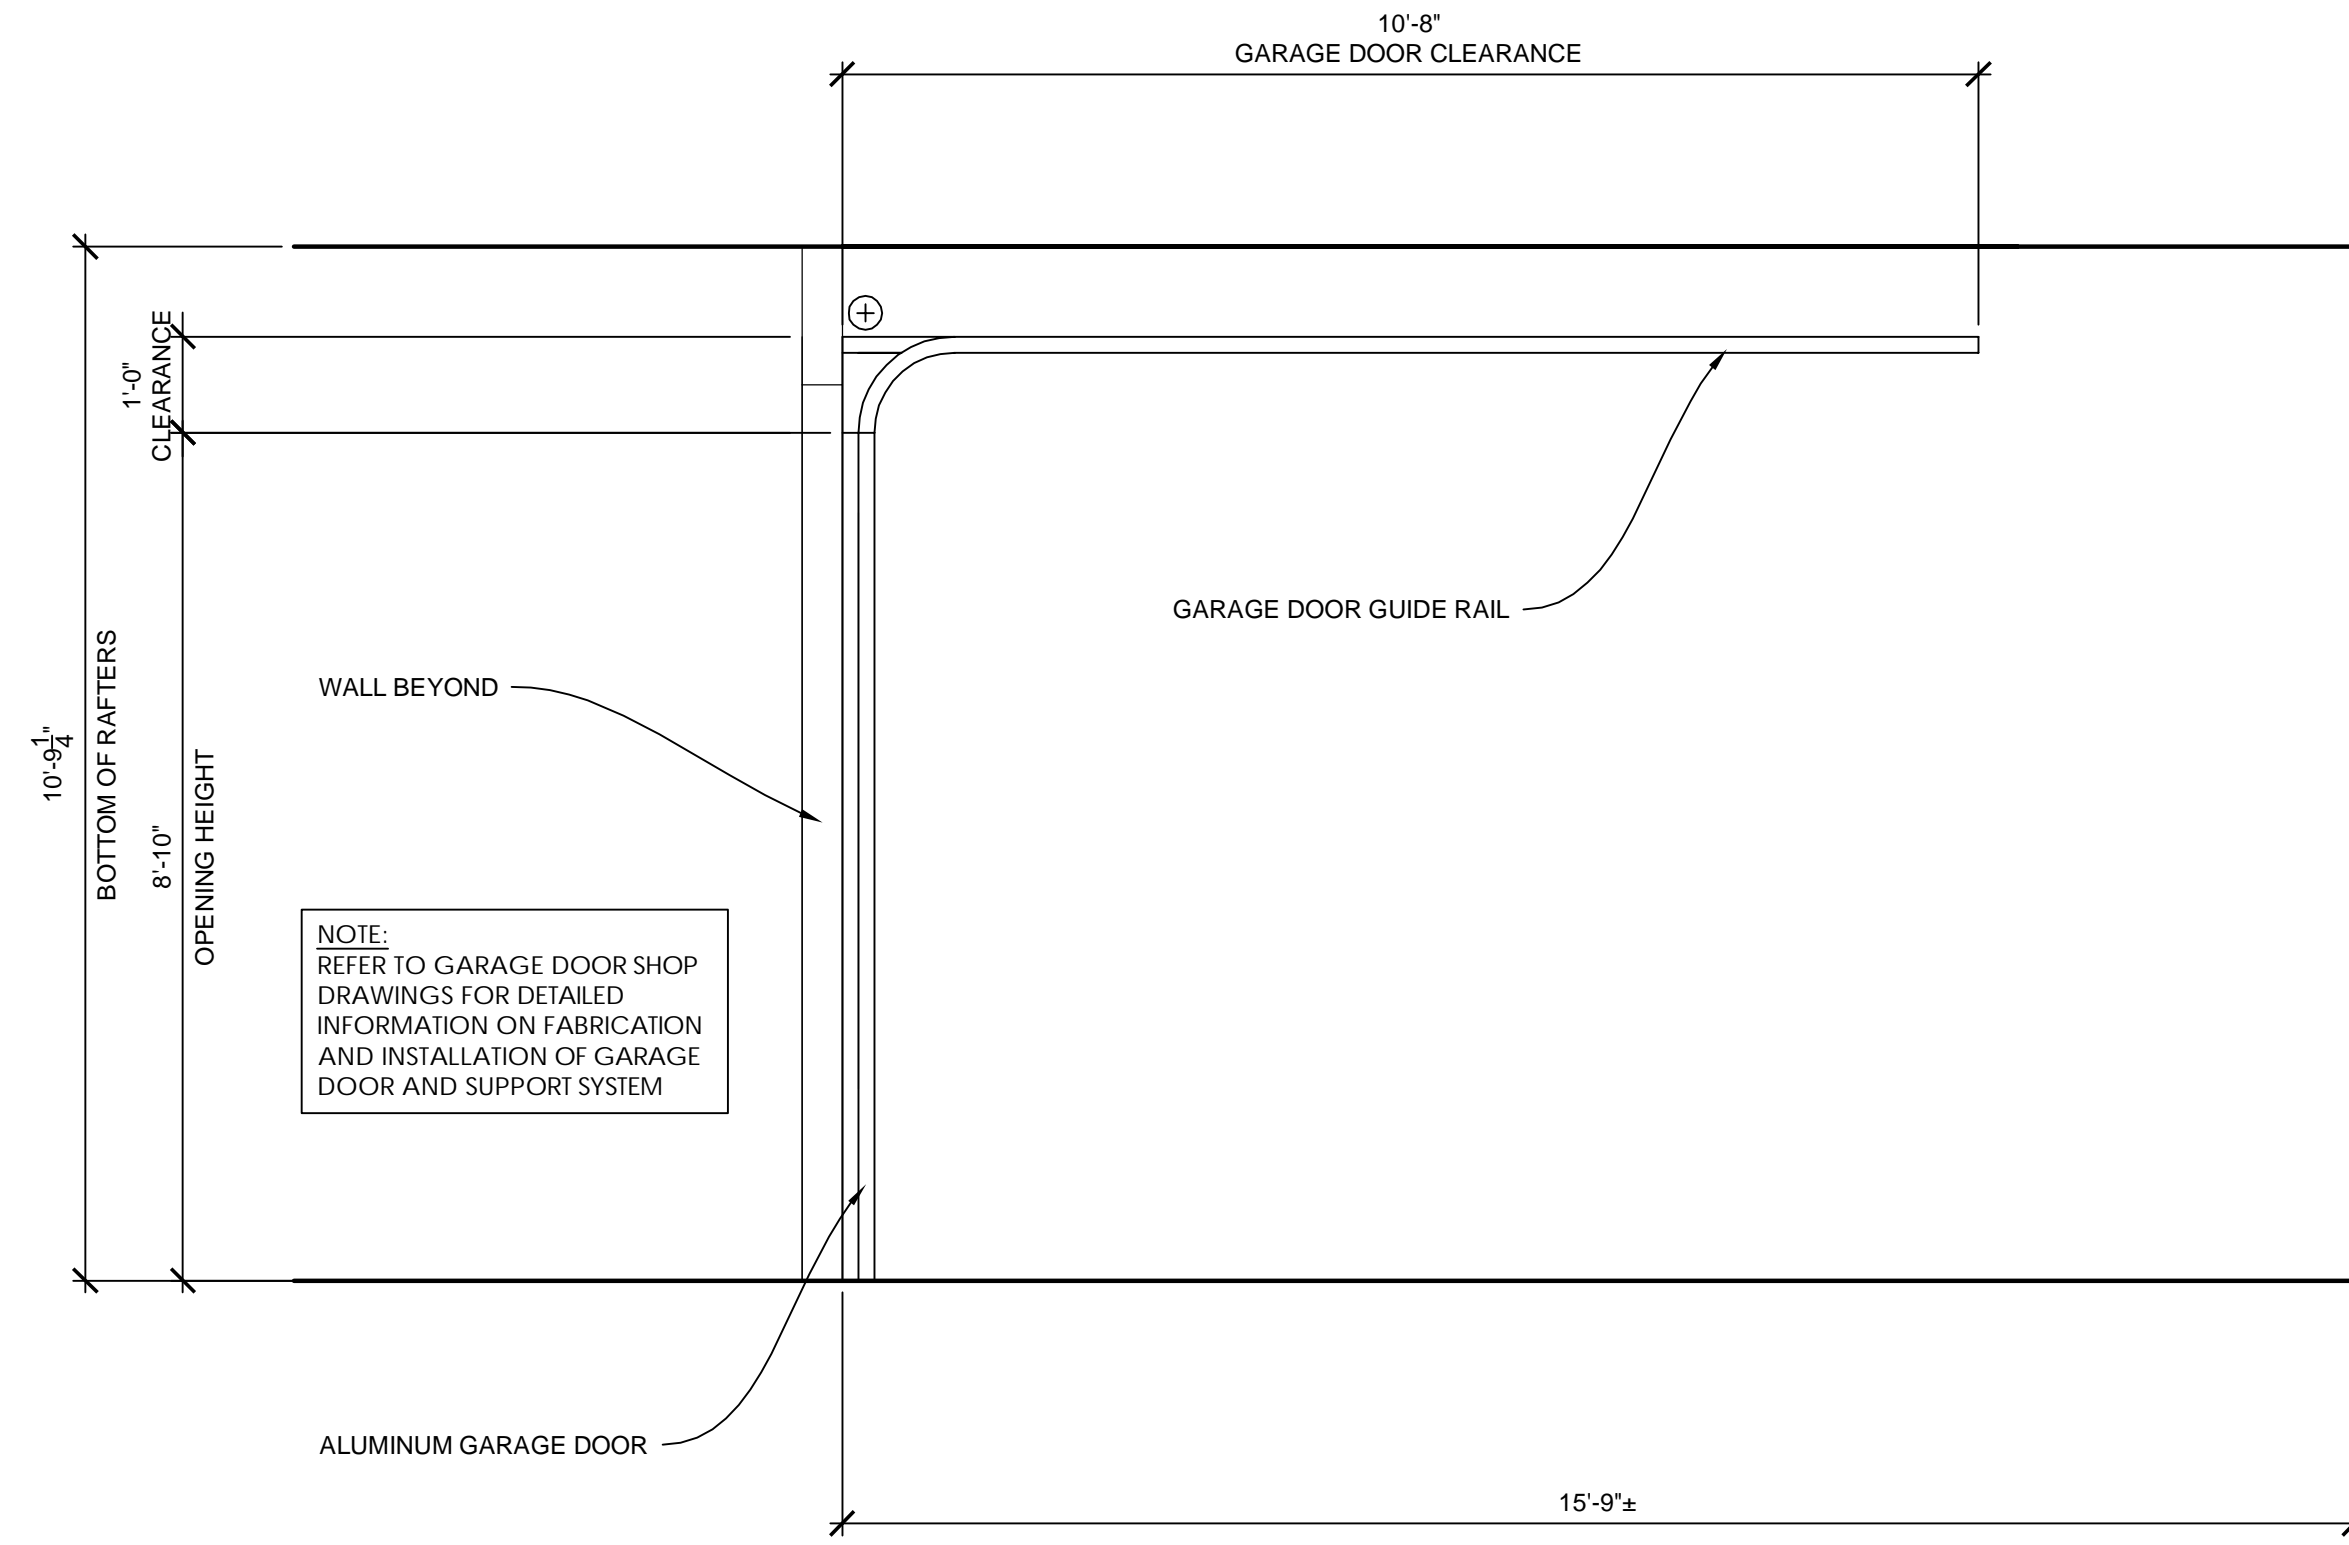


4 NOT USED
SCALE:

2 GARAGE DOOR SECTION
SCALE: 1/2"=1'-0"

3 NOT USED
SCALE:

1 GARAGE DOOR DETAIL
SCALE: 1/2"=1'-0"

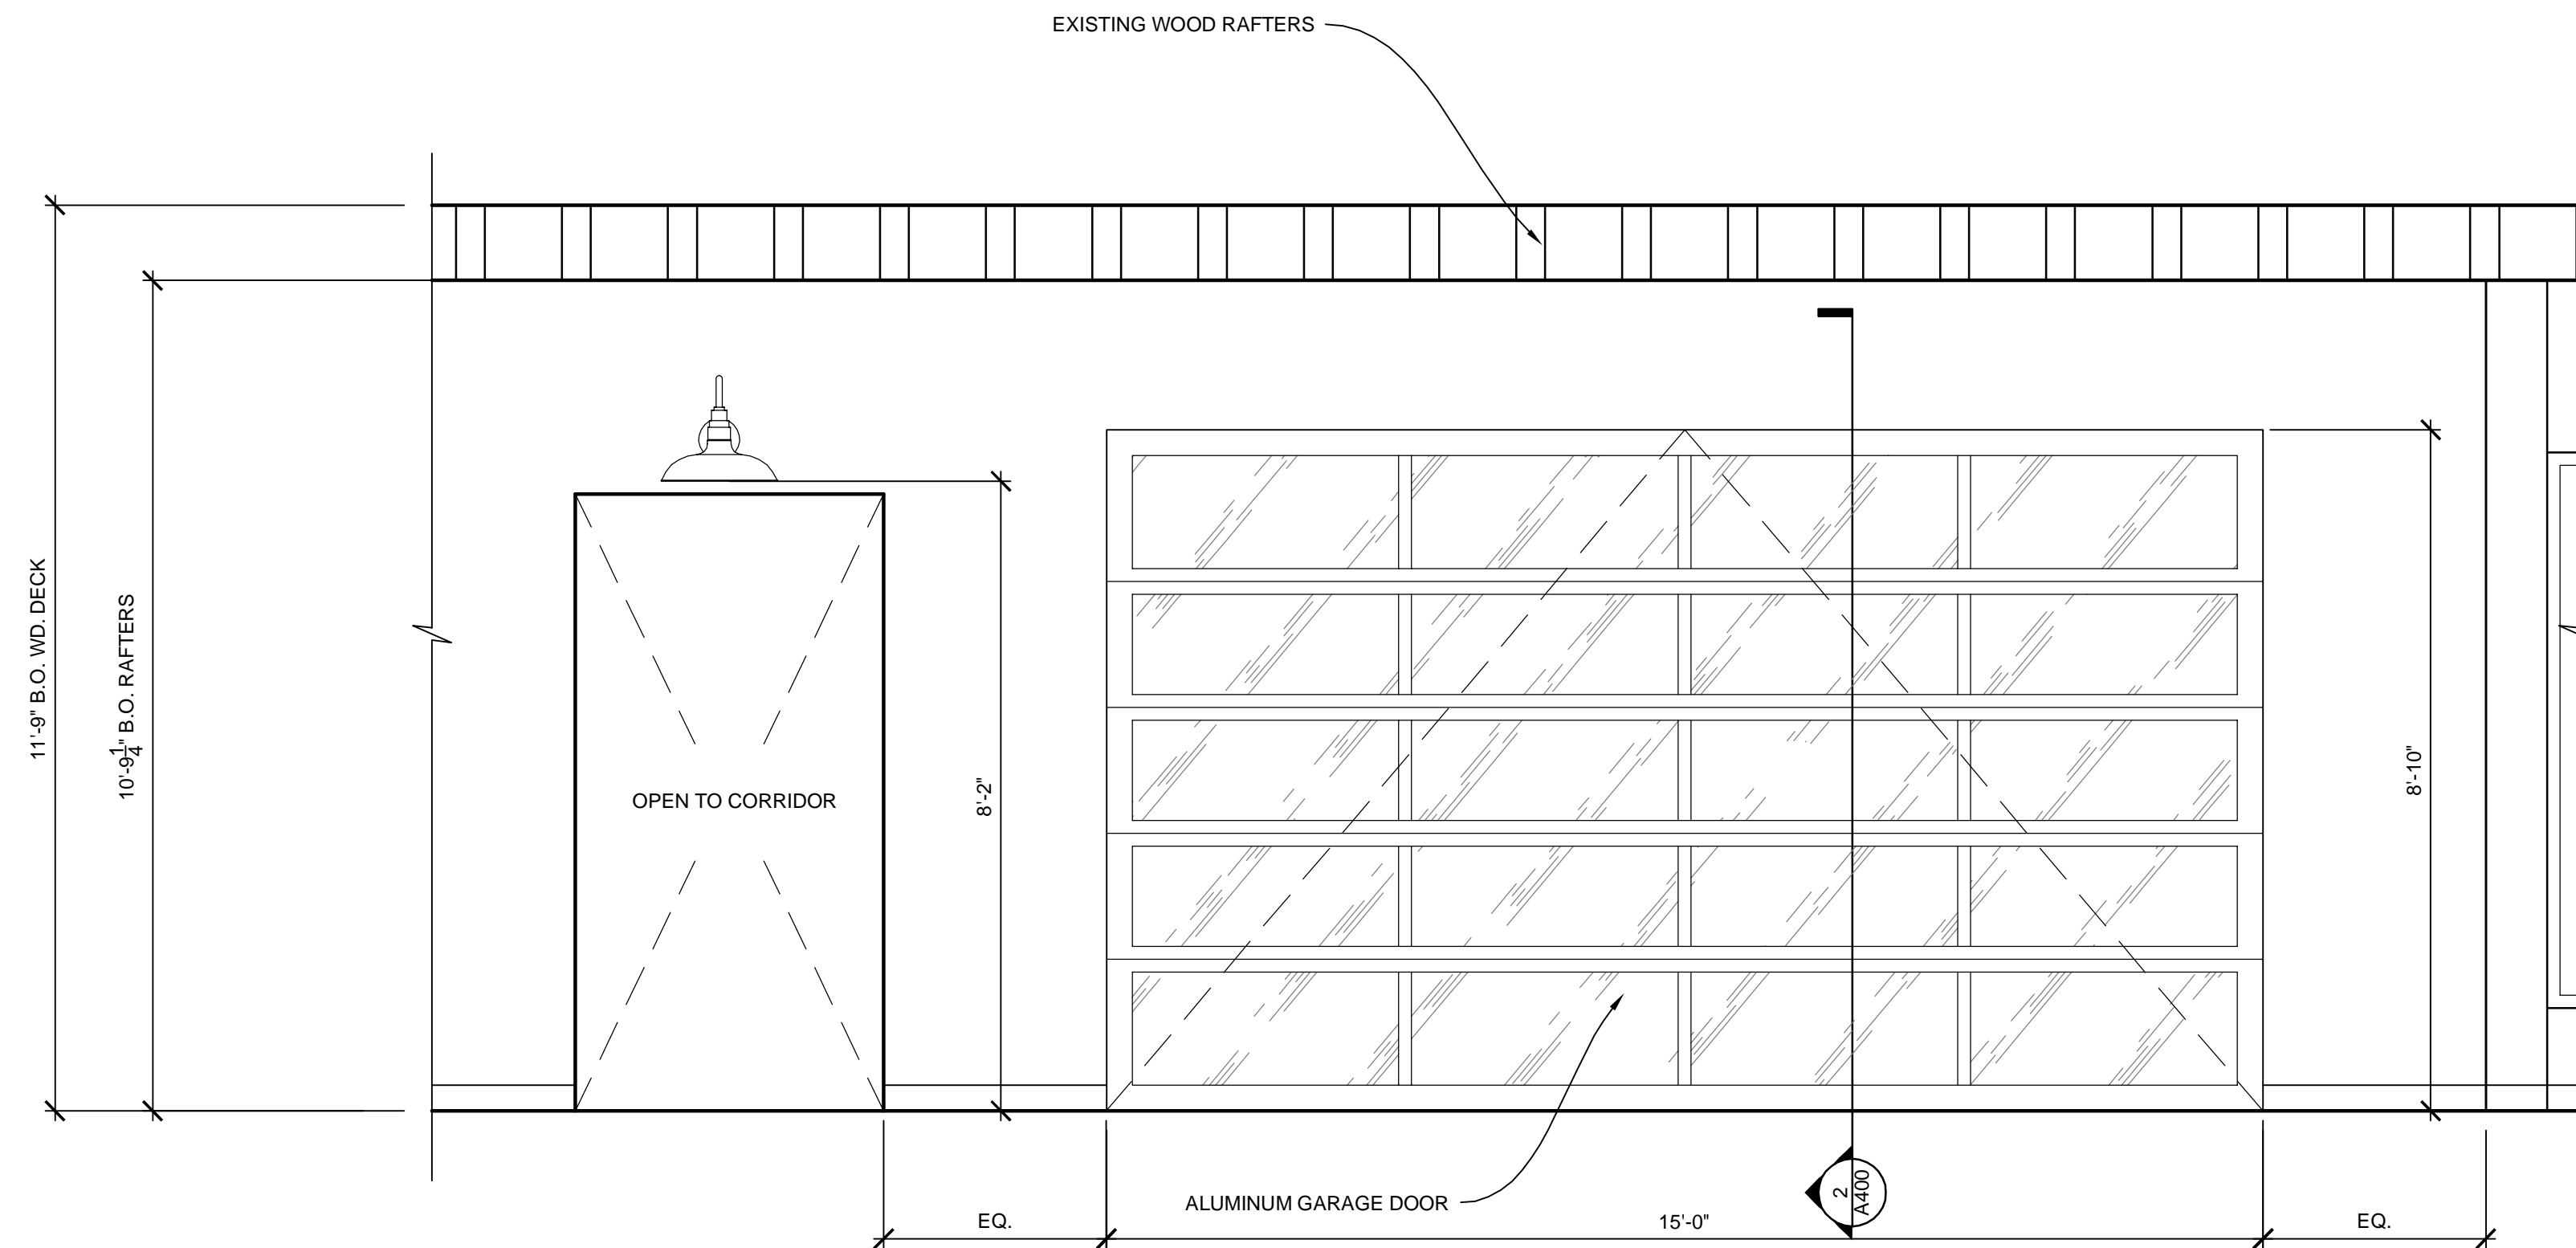

CLIENT:
255 MASSACHUSETTS AVENUE #801
BOSTON, MA 02115
PHONE: (603) 421-6500
WEBSITE: <http://musepaintbar.com/>

ARCHITECT:
phase zero design
EIGHT WILCOX STREET
SIMSBURY, CONNECTICUT 06070
PHONE: (860) 264-1624
FAX: (860) 264-1628
WEBSITE: www.phasezerodesign.com

HIP CONSULTANT:


OWNER:

MUSE PAINTBAR
245 COMMERCIAL STREET
PORTLAND, ME 04101

OWNER
MUSE PAINTBAR

REV	DATE	COMMENTS

ISSUE DATE: 01.20.2014
SCALE: AS NOTED

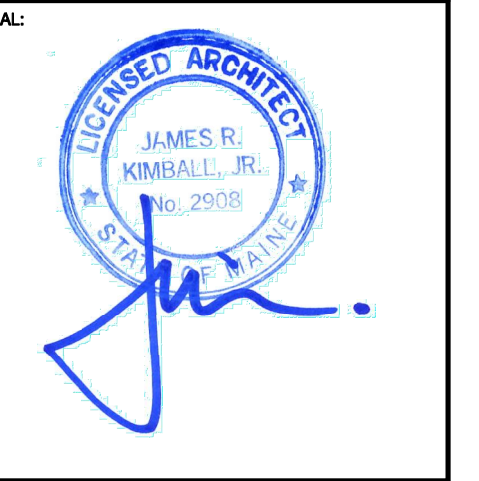

PROJECT NUMBER: 1113158
DRAWN BY: CCO
CHECKED BY: MSG
Copyright (c) by Phase Zero Design Corp.
All Rights Reserved.

SHEET TITLE:
GARAGE DOOR DETAILS

SHEET NUMBER:
A400