
REMOVATION/ TO

245 COMMERCIAL/TREET

2ND & 3RD FLOOR/

PORTLAND, MAINE 04101

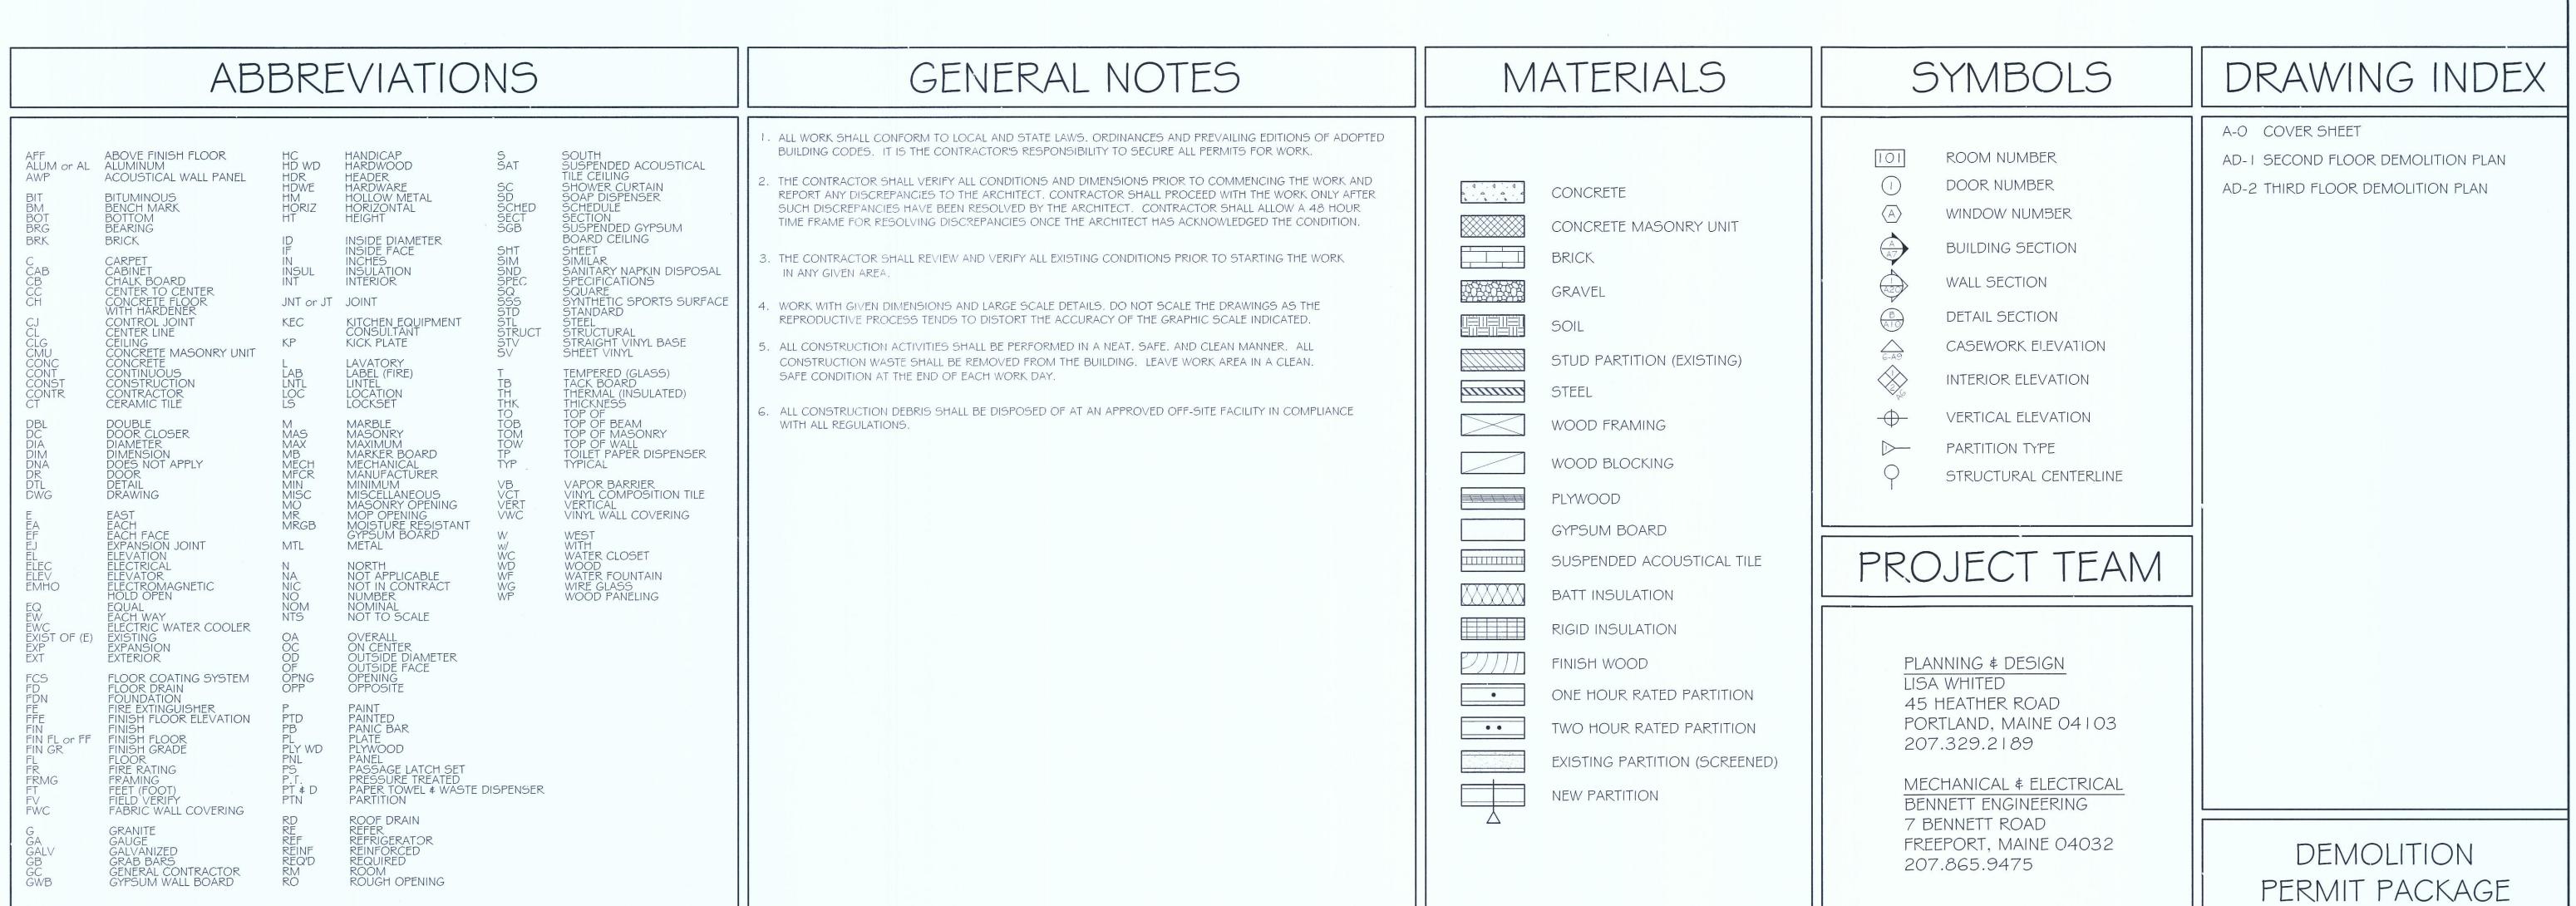






GRANT HAYS

ASSOCIATES

ARCHITECTURE & INTERIOR DE/IGN P.O. BOX 6179 FALMOUTH MAINE 0410 207.871.5900 www.granthays.com

/FAI

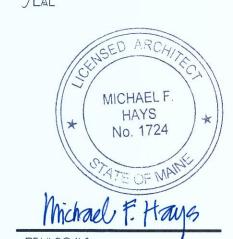

DRAWING MAME

CIAL STREET

COVER

20 June '14

MO SCALE

MFH/mgk ов ло. 140615

A-

COPYRIGHT
REPRODUCTION OR REU/E OF THI/
DOCUMENT WITHOUT WRITTEN
PERMI/JON FROM GRANT HAY/
A//OCIATE/J/ PROHIBITED.