


Project: MEMIC
 Location: Portland, Maine
 Date: September 8, 2014

Bartlett Design
 942 Washington Street, Bath, ME
 (T) 207-443-5447 (F) 207-443-5560

LIGHTING FIXTURE SCHEDULE

All fixtures are 120 volt, unless specifically noted otherwise.
 Lamp designations refer to Philips products except where noted otherwise. Equivalent lamps by Osram-Sylvania or General Electric will also be considered for approval.

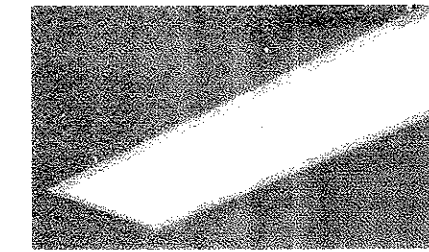

Dimensions: Recess Height = 4.88" Width = 4" Length = 24"

Type: A1
 Description: Recessed luminaire with regressed acrylic lens and with integral LED 0-10V dimming driver.
 Lamps: 3500K LED (supplied with luminaire)
 Manufacturers: Focal Point # FSM4L-SR-1000LF-35K-1C-120-LD1-T1-WH-4'

Dimensions: Recess Height = 4.88" Width = 4" Length = 48"

Type: A2
 Description: Identical to Type A1 except 4 feet in length.
 Lamps: 3500K LED (supplied with luminaire)
 Manufacturers: Focal Point # FSM4L-SR-1000LF-35K-1C-120-LD1-T1-WH-4'

Dimensions: Recess Height = 4.88" Width = 4" Length = 72"

Type: A3
 Description: Identical to Type A1 except 6 feet in length.
 Lamps: 3500K LED (supplied with luminaire)
 Manufacturers: Focal Point # FSM4L-SR-1000LF-35K-1C-120-LD1-T1-WH-4'


Dimensions: Recess Height = 4.88" Width = 4" Length = 96"

Type: A4
 Description: Identical to Type A1 except 8 feet in length.
 Lamps: 3500K LED (supplied with luminaire)
 Manufacturers: Focal Point # FSM4L-SR-1000LF-35K-1C-120-LD1-T1-WH-4'



Dimensions: Recess Height = 4" Width = 24" Length = 24"

Type: A1
 Description: Recessed luminaire with regressed acrylic lens and with integral LED 0-10V dimming driver.
 Lamps: 3500K LED (supplied with luminaire)
 Manufacturers: Finelite # HPR-A-2X2-DCO-LED-HO-3500K-120V-SC-C2

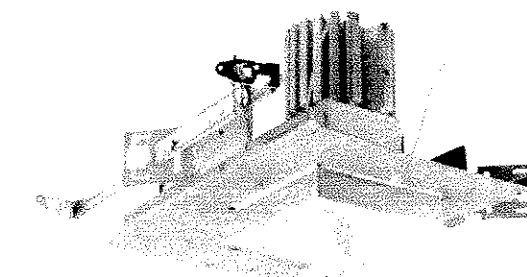


Dimensions: Trim = 5.75" square Aperture = 4.5" square
 Recess Height = 6.625"

Type: B1
 Description: Recess mounted ceiling fixture with square open trim and with integral non-dimming driver. Provide electronic non-dimming ballast.
 Lamps: 3500K LED (supplied with luminaire)
 Manufacturers: Prescolite # LFSQLEDG4-4SQLED5G4-35K-WT



Dimensions: Height = 16" Diameter = 8"

Type: C1
 Description: Surface mounted ceiling fixture with bronze finish color and black baffle. Provide electronic non-dimming ballast.
 Lamps: (1) PL-T26W/835/4P/ALTO
 Manufacturers: Prescolite # CF8C32TEB-MW32-BB-BZ

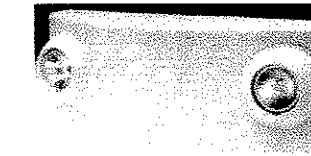


Dimensions: Width = 6.5" Height = 9.5" Projection = 2.75"

Type: E1
 Description: Wall mounted emergency light with self contained maintenance-free nickel cadmium battery. Battery shall be rated to operate fixture lamps for 90 minutes upon loss of normal power. Mount bottom of fixture at 7' - 0" AFF. Luminaire finish color shall be white.
 Lamps: LED (supplied with luminaire)
 Manufacturer: Dual-Lite # LZ-15-N-03L




Dimensions: Length = 13" Height = 9" Projection = 1.875"

Type: X1
 Description: Wall mounted thermoplastic exit sign with red letters and white housing. Luminaire shall include LED lamps. Provide directional arrows as indicated on the drawings. Exit sign shall also include an integral battery rated to operate the luminaire for 90 minutes upon loss of normal power.
 Lamps: LED (supplied with luminaire)
 Manufacturer: Dual-Lite # LX-U-R-W-E

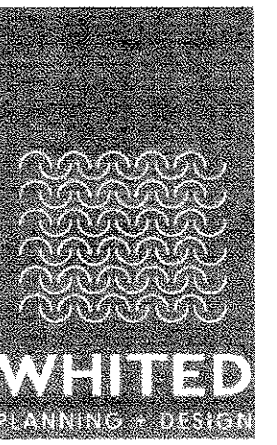

45 HEATHER ROAD
 PORTLAND ME

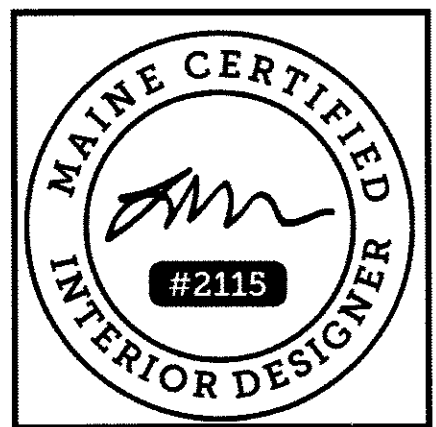

PROJECT
MEMIC
 245 COMMERCIAL STREET
 FLOOR 2 & FLOOR 3
 PORTLAND, ME 04101

REVISION NO.	DATE

TITLE
REFLECTED CEILING PLAN
 SCALE 1/8"=1'-0"
 DATE 9.8.2014
 DRWN GB
 CHK LISA WHITED

DRAWING NO.
A-4.2