



**GENERAL NOTES**

1. REMOVE EXISTING SINGLE PANE WINDOWS AND FALSE SERVICE DOORS AT EXISTING MASONRY OPENINGS INDICATED TO RECEIVE NEW UNITS A # B # C # D # F
2. PREPARE EXISTING OPENING TO RECEIVE NEW WINDOW AND FALSE SERVICE DOORS.
3. INSTALL NEW INSULATED GLASS HISTORIC WINDOWS & FALSE SERVICE DOORS AS INDICATED.
4. PREPARE EXISTING EXTERIOR TRIM TO RECEIVE NEW PAINT. SCRAPE, CLEAN & CAULK AS NEEDED FOR NEW PAINT AND WEATHER TIGHT PERFORMANCE.
5. REFER TO INTERIOR RENOVATIONS DRAWINGS FOR ADJACENT FINISHES NOTES.

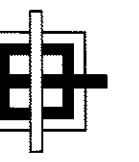

**GRANT HAYS ASSOCIATES**

ARCHITECTURE & INTERIOR DESIGN  
P.O. BOX 6179 FALMOUTH MAINE 04103  
207.871.5900 www.granthays.com

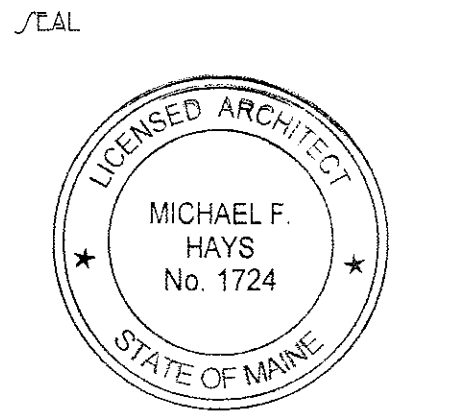

REV: 10/14

DRAWING NAME

EXTERIOR WINDOW, DOOR & ENTRY STEPS RENOVATION TO  
245-251 COMMERCIAL STREET  
PORTLAND MAINE 04101

/RECT

**THIRD FLOOR PLAN**

DATE: 6 Oct '14  
SCALE: 3/16" = 1'-0"  
DRAWN: MFH/mgk  
JOB NO.: 140908

/RECT

**A-3**

COPYRIGHT REPRODUCTION OR RELIEF OF THIS DOCUMENT WITHOUT WRITTEN PERMISSION FROM GRANT HAYS ASSOCIATES IS PROHIBITED.



**THIRD FLOOR PLAN**  
SCALE: 3/16" = 1'-0"