



**GENERAL NOTES**

1. REMOVE EXISTING SINGLE PANE WINDOWS AND FALSE SERVICE DOORS AT EXISTING MASONRY OPENINGS INDICATED TO RECEIVE NEW UNITS (A) & (B) & (C) & (D) & (E)
2. PREPARE EXISTING OPENING TO RECEIVE NEW WINDOW AND FALSE SERVICE DOORS.
3. INSTALL NEW INSULATED GLASS HISTORIC WINDOWS & FALSE SERVICE DOORS AS INDICATED.
4. PREPARE EXISTING EXTERIOR TRIM TO RECEIVE NEW PAINT. SCRAPE, CLEAN & CAULK AS NEEDED FOR NEW PAINT AND WEATHER TIGHT PERFORMANCE.
5. REFER TO INTERIOR RENOVATIONS DRAWINGS FOR ADJACENT FINISHES NOTES.

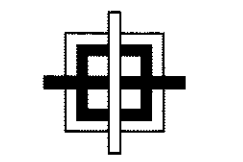

**GRANT HAYS ASSOCIATES**

ARCHITECTURE & INTERIOR DESIGN  
 P.O. BOX 6179 FALMOUTH MAINE 04105  
 207.871.5900 www.granthays.com

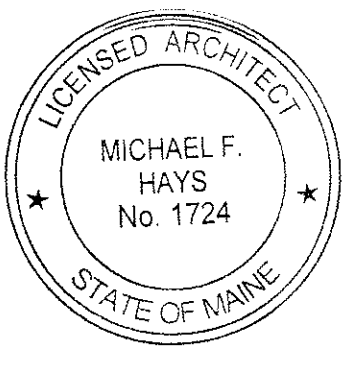

REV/10/17

DRAWING NAME

EXTERIOR WINDOW, DOOR & ENTRY STAIR RENOVATION TO  
**245-251 COMMERCIAL STREET**  
 PORTLAND MAINE 04101

SHEET

**FOURTH FLOOR PLAN**

DATE: 6 Oct '14  
 SCALE: 3/16" = 1'-0"  
 DRAWN: MFH/mgk  
 JOB NO.: 140908

SHEET **A-4**

COPYRIGHT REPRODUCTION OR REVISE OF THIS DOCUMENT WITHOUT WRITTEN PERMISSION FROM GRANT HAYS ASSOCIATES IS PROHIBITED.



**FOURTH FLOOR PLAN**  
 SCALE: 3/16" = 1'-0"