

Josef Chalot, Architect
 327 Ocean House Road
 Cape Elizabeth, Maine 04107
 207-318-3234
 AzimuthBlu@gmail.com

WTF
 Lisa Whited, Founder/CTO
 workplace transformation facilitation
 207-329-2189
 lisa@workplacelf.com

Michael Barton
 Value and Constructability Analyst
 The Congress Group
 207-939-5432
 Mike@workplacelf.com

Mechanical Engineering:
 Bennet Engineering
 Will Bennet
 207-865-9475
 Will@bennetengineering.net

General Contractor:
 Zachau Construction
 1185 U.S. Route One
 Freeport, ME 04032
 Larry Ross
 207-807-8979
 larry@zachauconstruction.com

4th Fl. Office Tenant Improvement
 245 Commercial Street
 Portland, Maine

Building Owner:
 Casco View Holdings II, LLC
 PO Box 1137
 Portland, ME 04104

Owner Contact
 Catherine Lamson,
 Senior Vice President
 Chief Administrative Officer
 207-791 3304


City of Portland Information:
 CBL 038 F006001

Date	Purpose
2016-05-16	Issued for Permit Only

4th Floor Life Safety Plan

Sheet Number

LS1.1

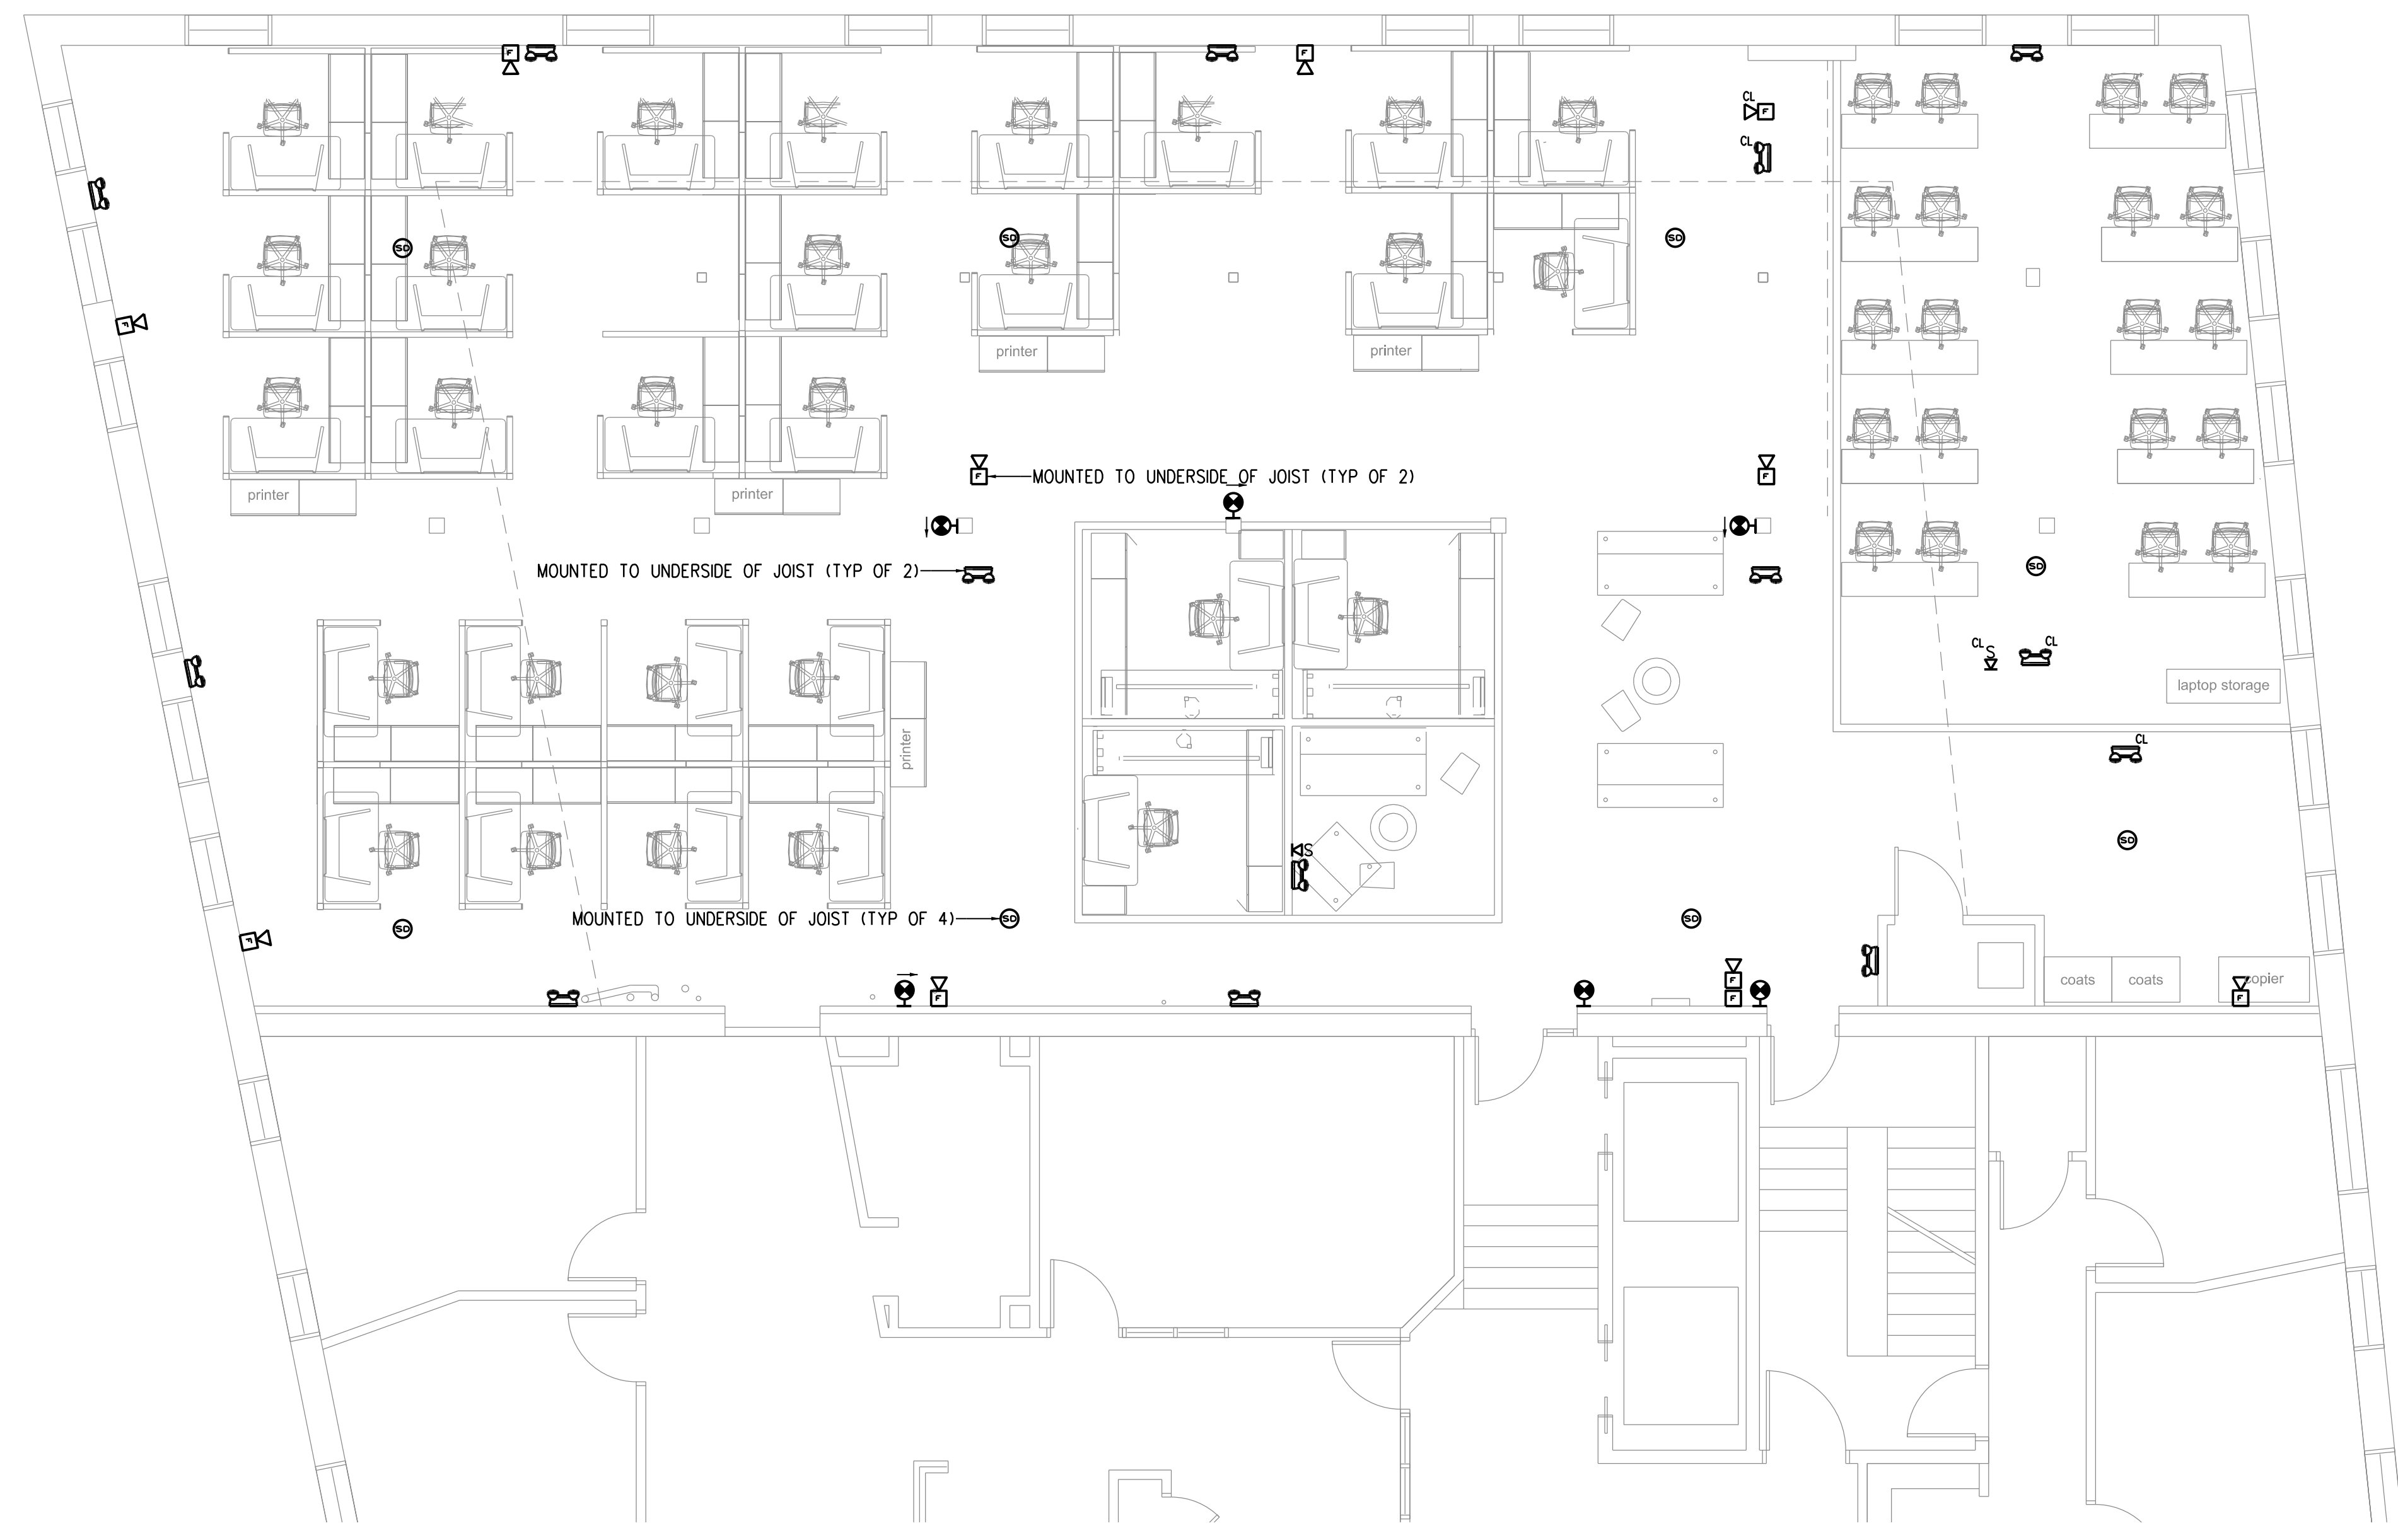

FOURTH FLOOR LIFE SAFETY PLAN
 SCALE: 3/16" = 1'-0"

NOT FOR CONSTRUCTION