


Project: MEMIC  
 Location: Portland, Maine  
 Date: September 8, 2014

Bartlett Design  
 942 Washington Street, Bath, ME  
 (T) 207-443-5447 (F) 207-443-5560

**LIGHTING FIXTURE SCHEDULE**

All fixtures are 120 volt, unless specifically noted otherwise.  
 Lamp designations refer to Philips products except where noted otherwise. Equivalent lamps by Osram-Sylvania or General Electric will also be considered for approval.

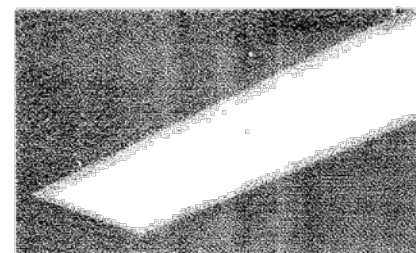

Dimensions: Recess Height = 4.88" Width = 4" Length = 24"

Type: A1  
 Description: Recessed luminaire with regressed acrylic lens and with integral LED 0-10V dimming driver.  
 Lamps: 3500K LED (supplied with luminaire)  
 Manufacturers: Focal Point # FSM4L-SR-1000LF-35K-1C-120-LD1-T1-WH-2'

Dimensions: Recess Height = 4.88" Width = 4" Length = 48"


Type: A2  
 Description: Identical to Type A1 except 4 feet in length.  
 Lamps: 3500K LED (supplied with luminaire)  
 Manufacturers: Focal Point # FSM4L-SR-1000LF-35K-1C-120-LD1-T1-WH-4'

Dimensions: Recess Height = 4.88" Width = 4" Length = 72"

Type: A3  
 Description: Identical to Type A1 except 6 feet in length.  
 Lamps: 3500K LED (supplied with luminaire)  
 Manufacturers: Focal Point # FSM4L-SR-1000LF-35K-1C-120-LD1-T1-WH-4'


Dimensions: Recess Height = 4.88" Width = 4" Length = 96"

Type: A4  
 Description: Identical to Type A1 except 8 feet in length.  
 Lamps: 3500K LED (supplied with luminaire)  
 Manufacturers: Focal Point # FSM4L-SR-1000LF-35K-1C-120-LD1-T1-WH-4'

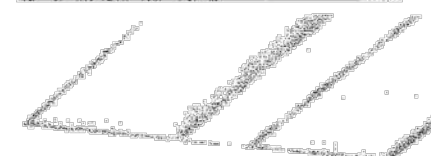


Dimensions: Recess Height = 4" Width = 24" Length = 24"

Type: A1  
 Description: Recessed luminaire with regressed acrylic lens and with integral LED 0-10V dimming driver.  
 Lamps: 3500K LED (supplied with luminaire)  
 Manufacturers: Finelite # HPR-A-2X2-DCO-LED-HO-3500K-120V-SC-C2

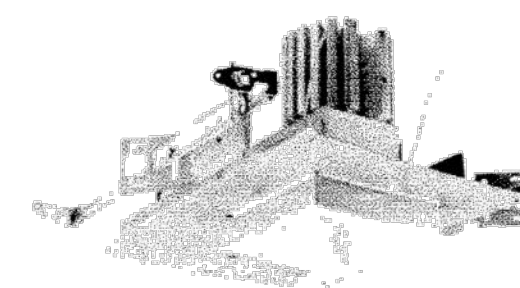


Dimensions: Trim = 5.75" square Aperture = 4.5" square  
 Recess Height = 6.625"

Type: B1  
 Description: Recess mounted ceiling fixture with square open trim and with integral non-dimming driver. Provide electronic non-dimming ballast.  
 Lamps: 3500K LED (supplied with luminaire)  
 Manufacturers: Prescolite # LFSQLEDG4-4SQLED5G4-35K-WT

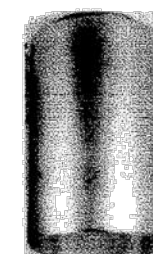

Dimensions: Height = 16" Diameter = 8"

Type: C1  
 Description: Surface mounted ceiling fixture with bronze finish color and black baffle. Provide electronic non-dimming ballast.  
 Lamps: (1) PL-T26W/835/4P/ALTO  
 Manufacturers: Prescolite # CF8C32TEB-MW32-BB-BZ

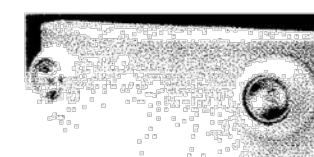


Dimensions: Width = 6.5" Height = 9.5" Projection = 2.75"

Type: E1  
 Description: Wall mounted emergency light with self contained maintenance-free nickel cadmium battery. Battery shall be rated to operate fixture lamps for 90 minutes upon loss of normal power. Mount bottom of fixture at 7' - 0" AFF. Luminaire finish color shall be white.  
 Lamps: LED (supplied with luminaire)  
 Manufacturer: Dual-Lite # LZ-15-N-03L



Dimensions: Length = 13" Height = 9" Projection = 1.875"

Type: X1  
 Description: Wall mounted thermoplastic exit sign with red letters and white housing. Luminaire shall include LED lamps. Provide directional arrows as indicated on the drawings. Exit sign shall also include an integral battery rated to operate the luminaire for 90 minutes upon loss of normal power.  
 Lamps: LED (supplied with luminaire)  
 Manufacturer: Dual-Lite # LX-U-R-W-E

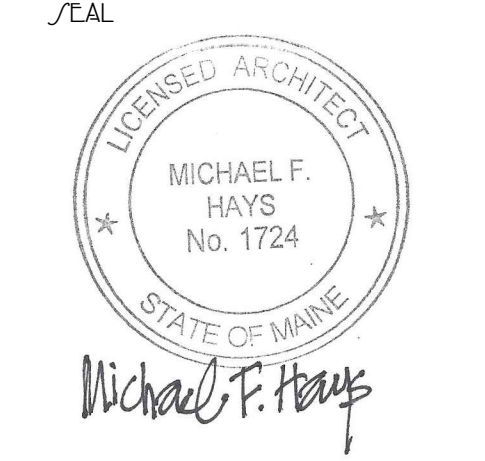

REVISIONS  
 DRAWING NAME

MEMIC RENOVATION TO THE FOURTH FLOOR OFFICES  
 245 COMMERCIAL ST. PORTLAND, MAINE 04101