

**GRANT HAY
ASSOCIATES**
ARCHITECTURE & INTERIOR DESIGN
P.O. BOX 6179 FALMOUTH MAINE 04105
207.871.5900 www.granthays.com



REVISIONS

DRAWING NAME

MEMIC
RENOVATION TO THE
SECOND FLOOR OFFICES
245 COMMERCIAL ST.
PORTLAND, MAINE 04101

SHEET

FINISHES


DATE: 15/SEPT 2017
SCALE: 3/16"=1'-0"
DRAWN: MFH/mgk
JOB NO.: 170831
SHEET

A-8

COPYRIGHT
REPRODUCTION OR REV. OF THIS
DOCUMENT WITHOUT WRITTEN
PERMISSION FROM GRANT HAY
ASSOCIATES IS PROHIBITED.

FINISH SCHEDULE

RM NO.	NAME	WALLS				FLOORS		CEILING A		CEILING B		REMARKS		
		N	E	S	W	MAT'L	BASE	MAT'L	BASE	TYPE	HT.		TYPE	HT.
201	LOBBY	P	---	P	P	WD	WD	C	VB	P(E)	(E)	---	---	F.V. WD / VB TRANSITION
202	HALL	---	BRICK	---	P	C	VB	---	BRICK	STRUCT	(E)	---	---	F.V. WD / VB TRANSITION
203	OPEN AREA	P	BRICK	P	BRICK	C	VB	---	BRICK	STRUCT	(E)	5AT	9'-9"	
204	OPEN AREA	P	BRICK	P	BRICK	C	VB	---	BRICK	STRUCT	(E)	5AT	9'-9"	
205	HALL	P	P	P	BRICK	C	VB	---	BRICK	STRUCT	(E)	---	---	
206	HVAC	---	---	---	---	---	---	---	---	---	---	---	---	
207	WOMEN	P	CT(E)	P	P	CT(E)	CT(E)	---	---	SAT	8'-0"	---	---	
208	MEN	P	CT(E)	P	P	CT(E)	CT(E)	---	---	SAT	8'-0"	---	---	
209	HUDDLE	P	DIRTT	DIRTT	BRICK	C	VB	---	BRICK	SAT	8'-0"	---	---	
210	OFFICE	DIRTT	DIRTT	DIRTT	BRICK	C	---	---	BRICK	SAT	8'-0"	---	---	
211	OFFICE	DIRTT	DIRTT	DIRTT	DIRTT	C	---	---	BRICK	SAT	8'-0"	---	---	
212	OFFICE	DIRTT	DIRTT	DIRTT	DIRTT	C	---	---	BRICK	SAT	8'-0"	---	---	
213	OFFICE	DIRTT	DIRTT	DIRTT	DIRTT	C	---	---	---	SAT	8'-0"	---	---	
214	OFFICE	DIRTT	DIRTT	DIRTT	DIRTT	C	---	---	---	SAT	8'-0"	---	---	
215	OPEN AREA	P	BRICK	P	P	C	VB	---	---	STRUCT	(E)	5AT	9'-9"	
216	STAIR	RAIL	---	RAIL	---	WD	WD	---	BRICK	STRUCT	(E)	---	---	
217	HVAC	---	---	---	---	---	---	---	---	---	---	---	---	

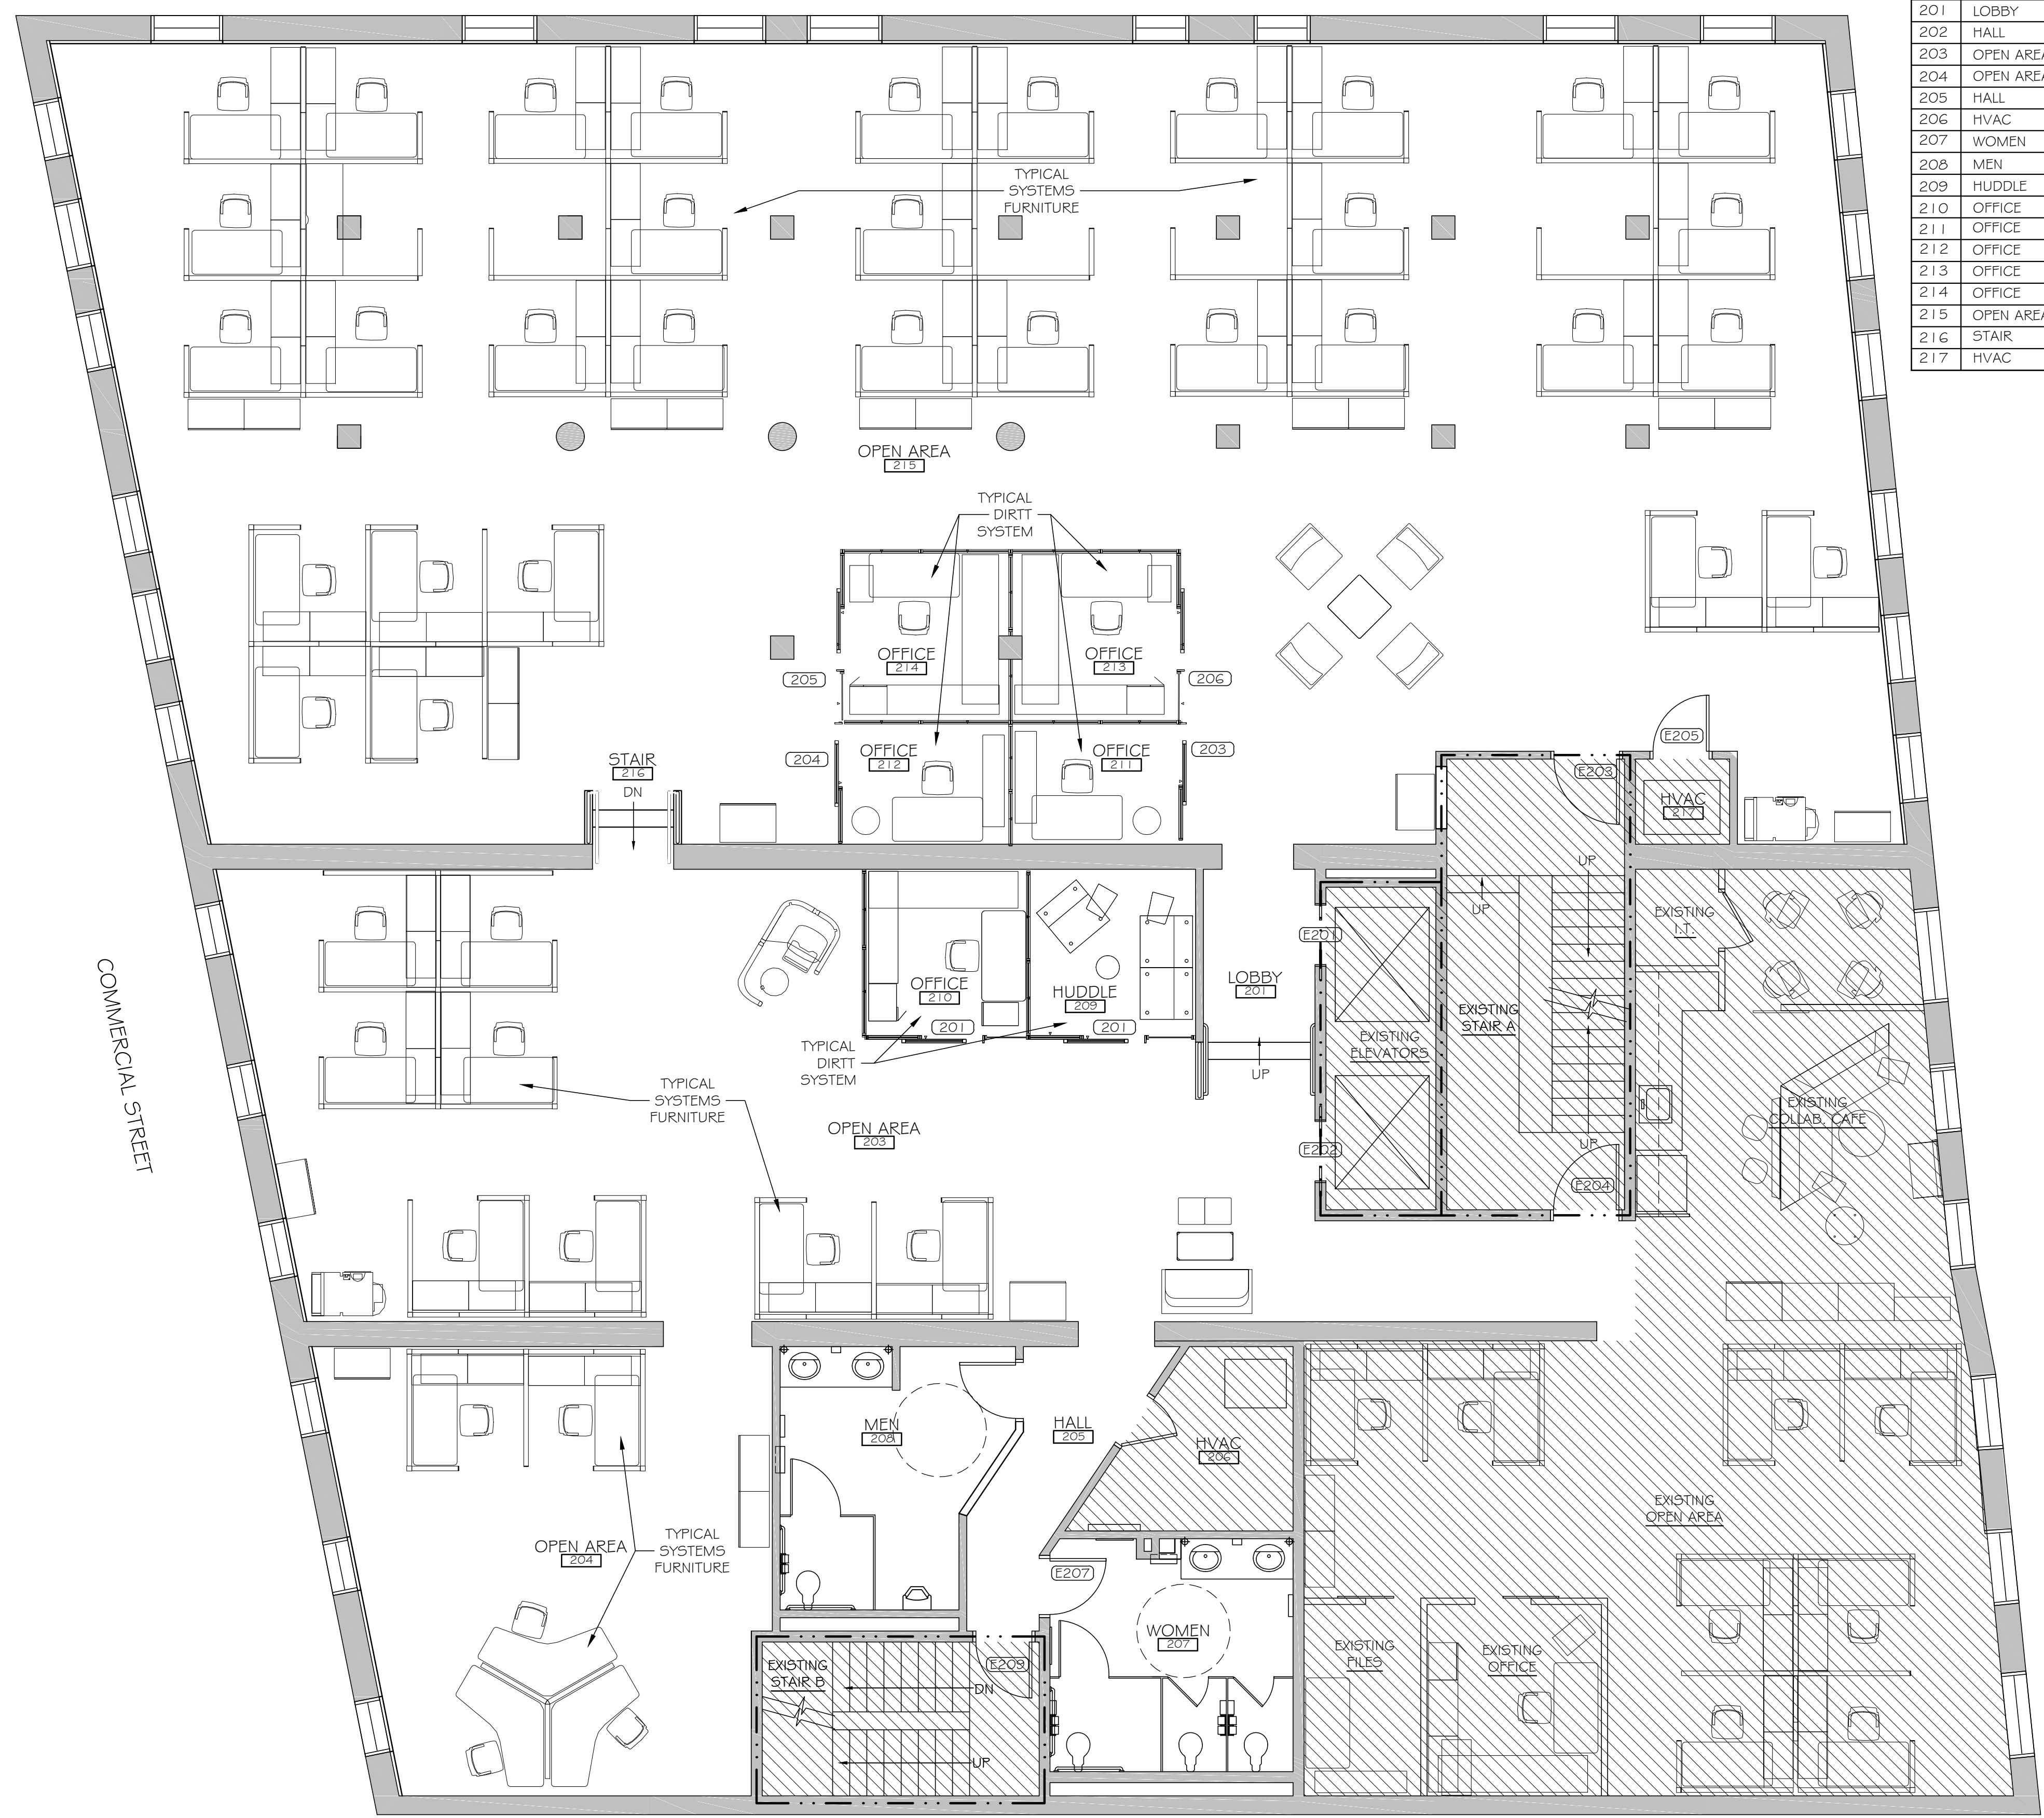

SECOND FLOOR FINISHES PLAN

SCALE: 3/16" = 1'-0"

NOTE: DIMENSIONS SHOWN AT EXISTING CONSTRUCTION ARE +/- 1".



FINISH MATERIALS LIST	
SUSPENDED CEILING GRID	ARMSTRONG INTERLUDE XL HRC 3/4" FACE; WHITE
SUSPENDED CEILING TILE	ARMSTRONG ULTIMA #1912 BEVELED REGULAR 24" x 24" x 3/4"
PAINT AT SHEETROCK CEILING	SW-B20W12G51 PROMAR 200 ZERO VOC INTERIOR LATEX EG-SHEL COLOR: 21 G5-60 DURANGO DUST
PAINT AT SHEETROCK WALLS & SOFFITS	SW-B20W12G51 PROMAR 200 ZERO VOC INTERIOR LATEX EG-SHEL COLOR: 21 G5-60 DURANGO DUST
PAINT AT SHEETROCK ACCENT WALLS (P-2)	SW-A9B7 01 2G5 DURATION HOME INTERIOR LATEX SEMI-GLOSS COLOR: DES796-BEFORE THE STORM
PAINT AT SHEETROCK ACCENT WALLS (P-3)	SW-K4GT001 54 PRO INDUSTRIAL PRECALYZED WATERBASE SEMI-GLOSS EPOXY COLOR: 7020-BLACK FOX
PAINT AT SHEETROCK ACCENT WALLS (P-4)	SW-B20W02G53 PROMAR 200 ZERO VOC INTERIOR LATEX EG-SHEL COLOR: P-4 DES792-DENIM WASH
WOOD BASE TRIM	SOLID WALNUT - 6" HEIGHT. STAIN & FINISH TO MATCH FLOORING
VINYL BASE (VB-1)	JOHNSONITE MILLWORK MW-XX-M STYLE: "MONARCH-6" COLOR: CEMENT PATTERN: RANDOM
CARPET	MANUFACTURER: TANDUS STYLE: "LANDSCAPE COLOURS -03223 COLOR: RECYCLED ALUMINUM -65012 SIZE: 2x2 PATTERN: RANDOM
PLAM @ CABINETS (EXTERIOR)	ABET LAMINATI #637 HOLZ
PLAM @ CABINETS (INTERIOR)	#992 HARDROCK MAPLE MELAMINE - PARTICLE CORE
QUARTZ @ COUNTERTOPS	ECO BY COSENTINO "RIVERBED"
REFRIGERATOR	ELECTROLUX MODEL E123C535KS
MICROWAVE	SHARP MODEL R-1214-T (1100 W)
BOTTLE FILLING STATION	ELKAY EZH2O SURFACE MOUNT MODEL LZWSM
PAPER TOWEL DISPENSER	BOBRICK RECESSED DISPENSER & WASTE RECEPTACLE B-3961
HAND DRYER	BOBRICK B-7128 (120V/2A MOTOR) (115V/1.5 A POWER)
COFFEE MAKER	BY OWNER
HANDS-FREE SOAP DISPENSER	BY OWNER (KIMBERLY CLARK)