


MUSE PAINTBAR

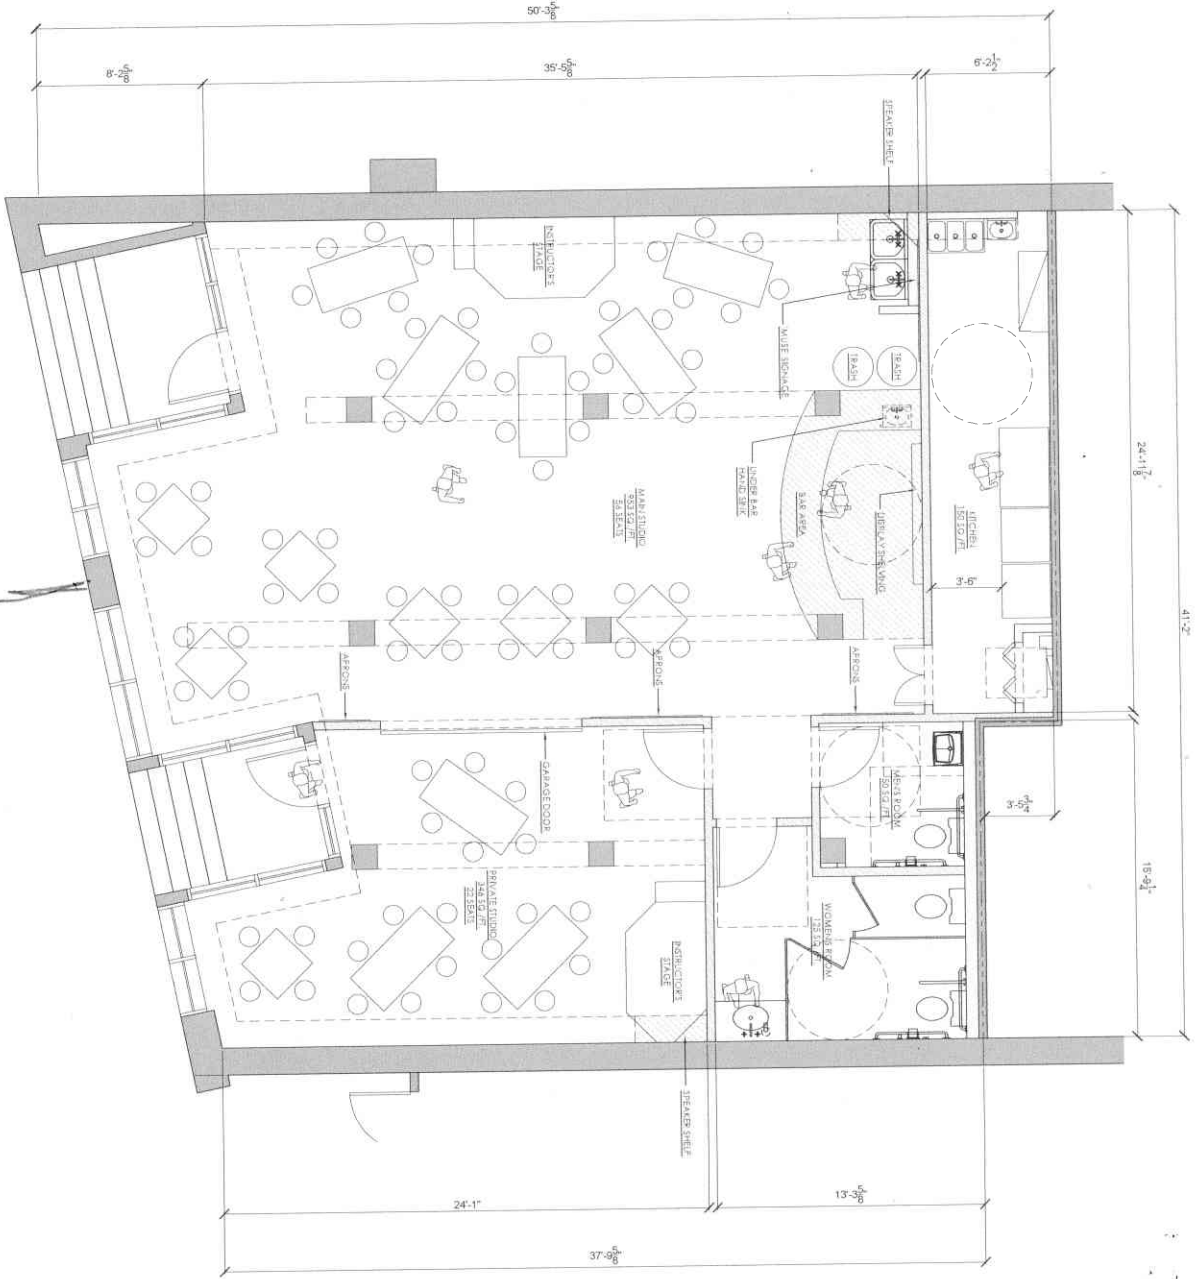

BLADE SIGN
245 COMMERCIAL